







END AREAS (SF)

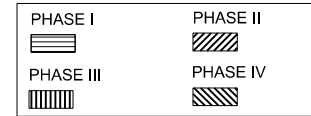

VOLUME (CY)

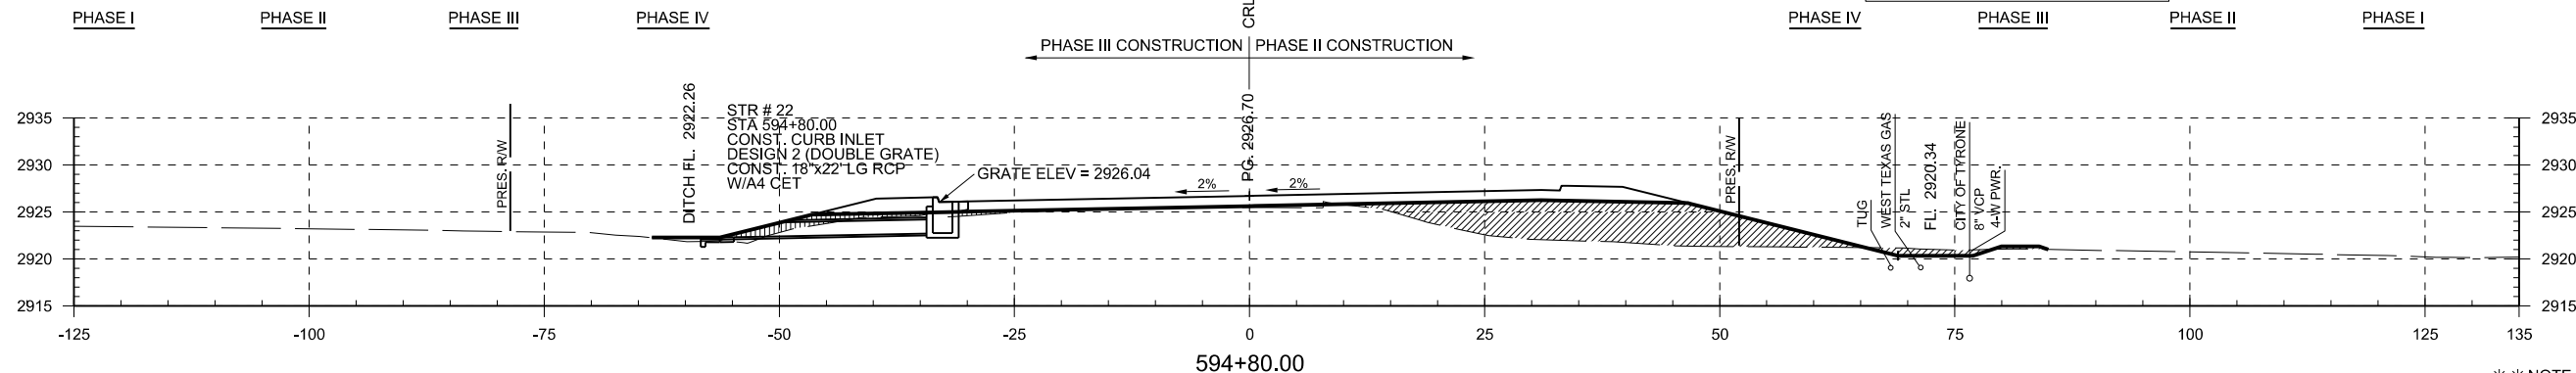

** NOTE: REFERENCE TYPICAL BERM SECTION SHEET 2 FOR BERM DETAILS.

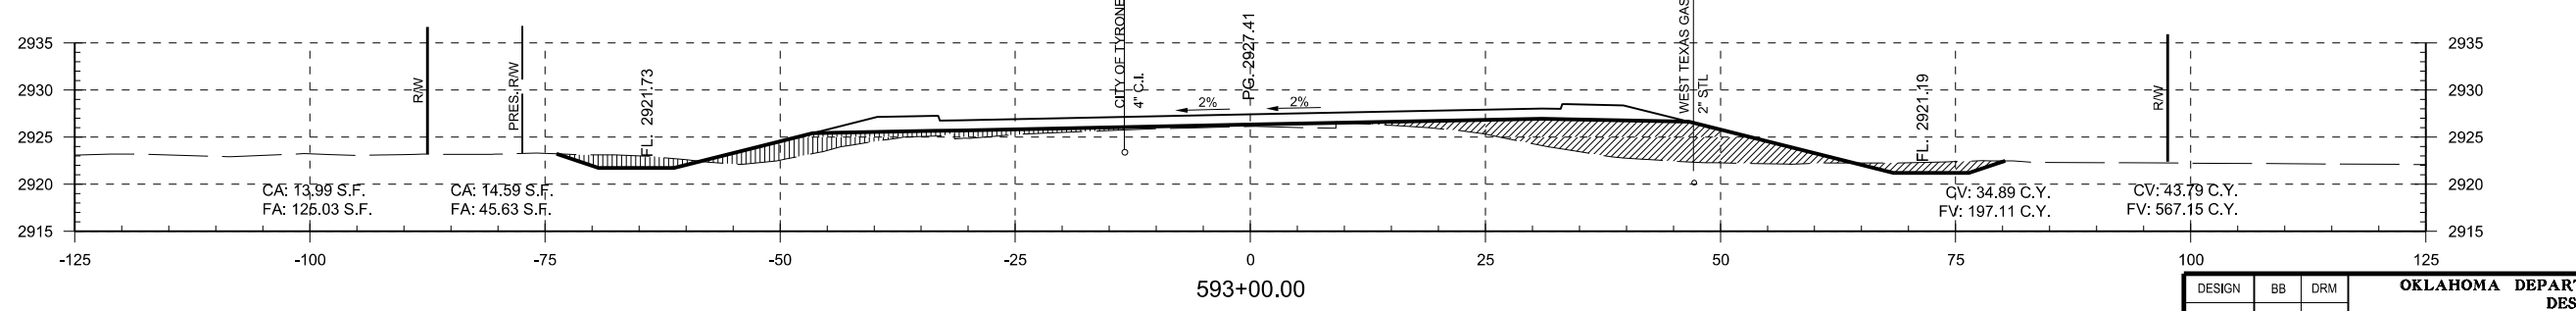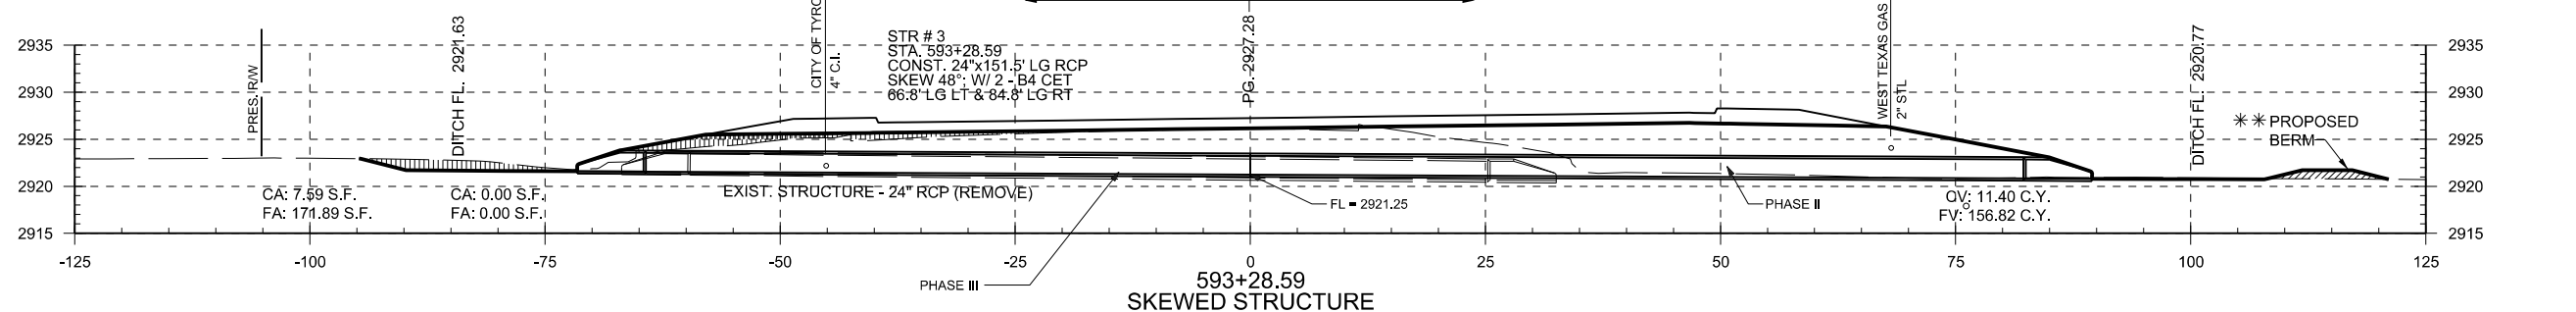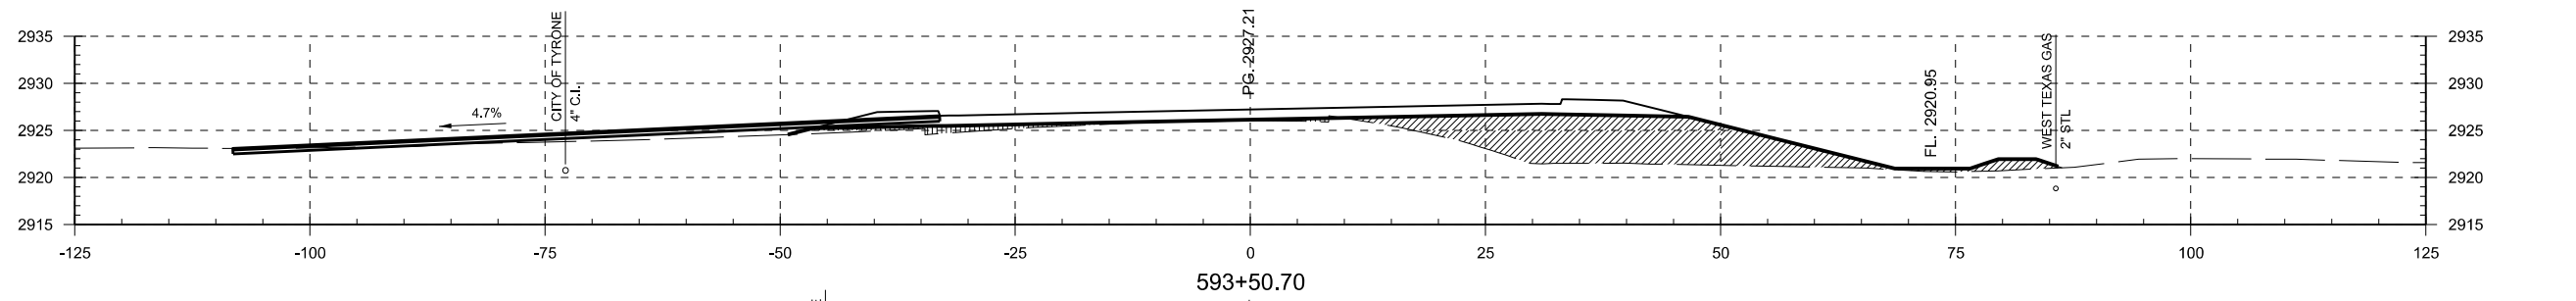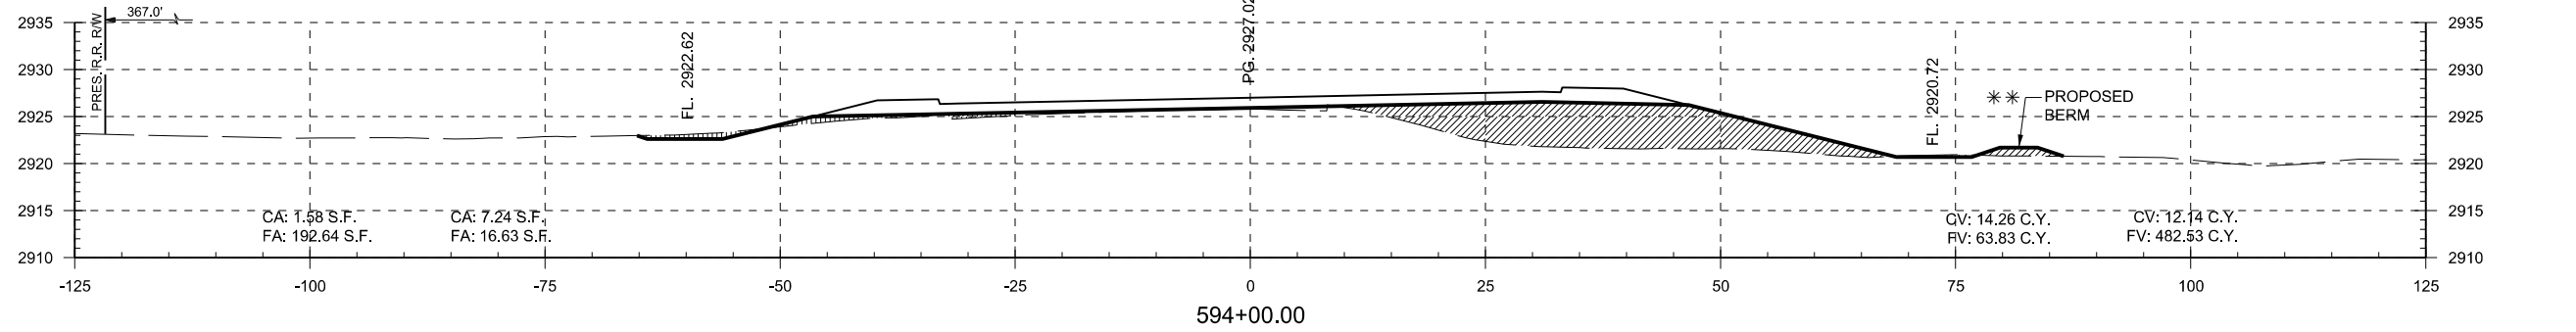

SCALE: VERTICAL: 1"=10'
HORIZONTAL: 1"=10'

DESIGN	BB	DRM	OKLAHOMA DEPARTMENT OF TRANSPORTATION DESIGN DIVISION STA.593+00.00 TO STA.594+80.00 JOB PIECE NO. 20839(08) SHEET NO. X028
DRAWN	JB	MKW	
CHECKED	BB		
APPROVED	GC		
SQUAD	JACOBS		

PRINT DATE: 8/7/2017 F:\job\WKM2300-EC1335 (TEXAS CO)\700CADD\702CIVIL\WKM2300_XSectionBorder_PART2.dgn