
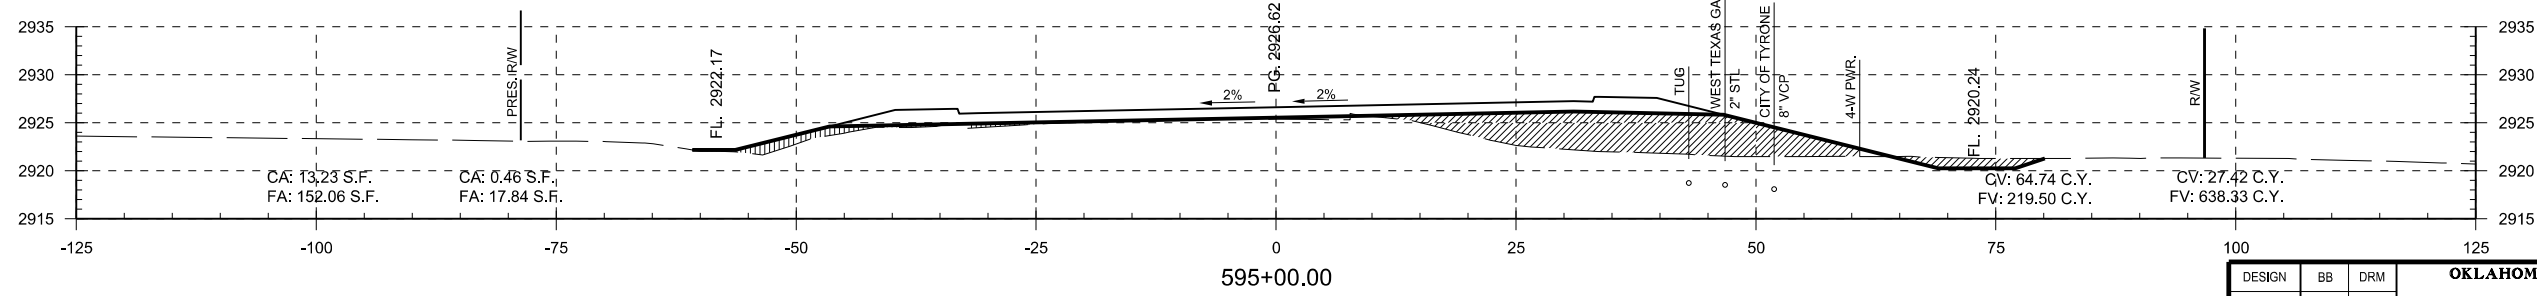
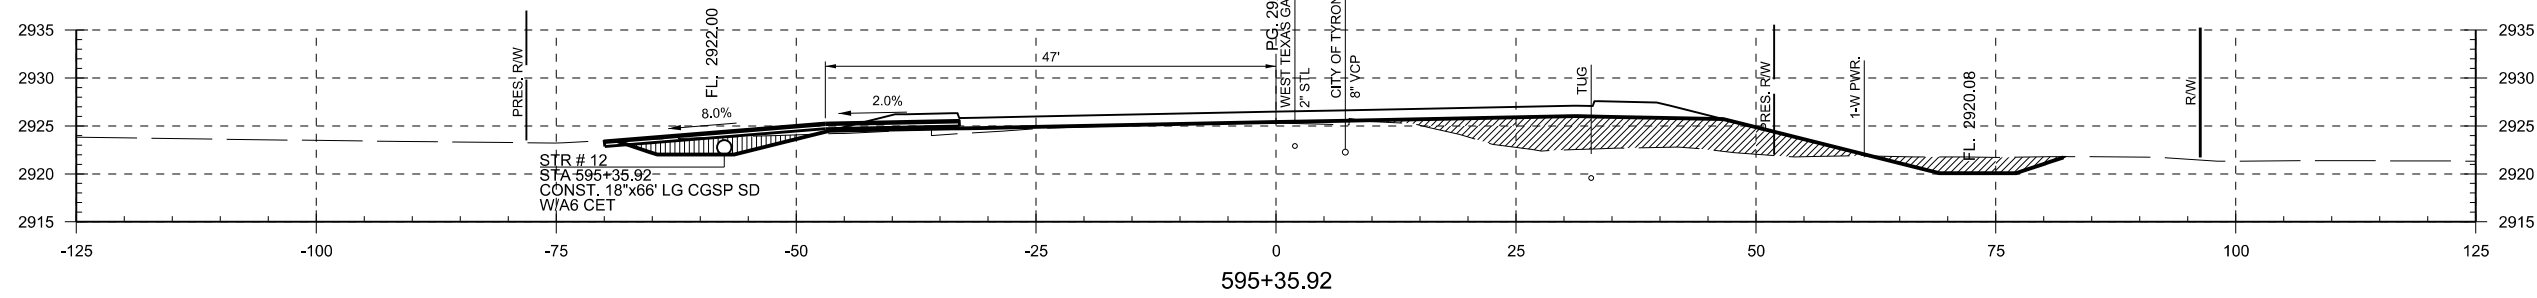
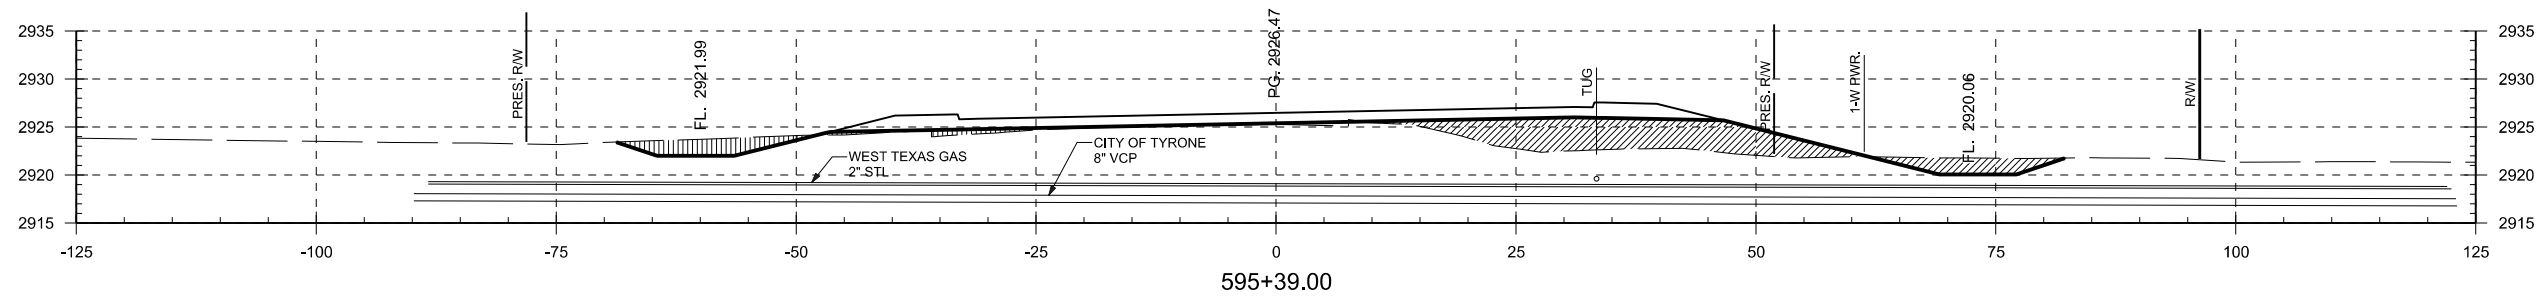


PHASE I	PHASE II
PHASE III	PHASE IV

END AREAS (SF)

VOLUME (CY)

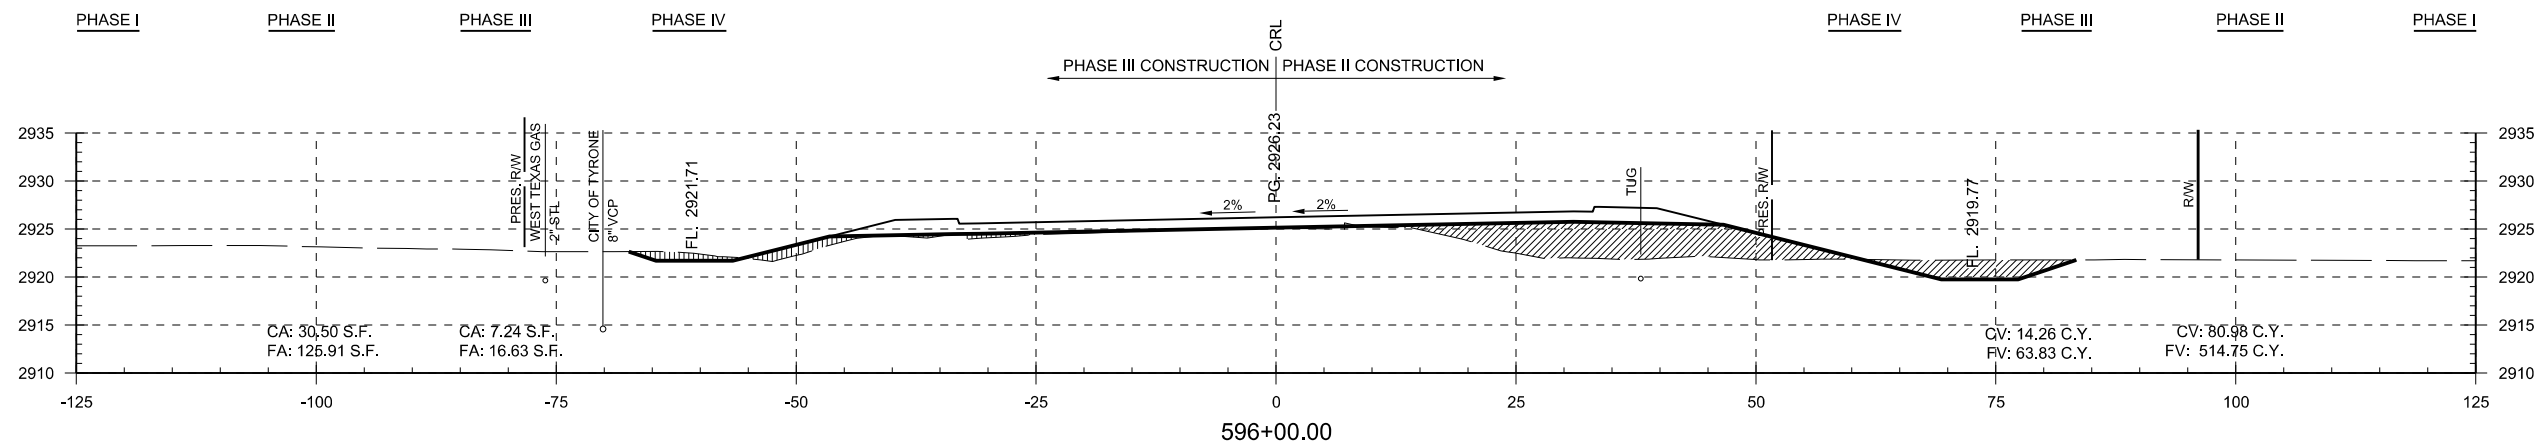

PRINT DATE: 8/7/2017 F:\job\WK\M2300 - EC1335 (TEXAS CO)\700CADD\702CIVIL\WK\M2300.XSsectionBorder - PART2.dgn

SCALE: VERTICAL: 1"=10'
HORIZONTAL: 1"=10'

DESIGN	BB	DRM	OKLAHOMA DEPARTMENT OF TRANSPORTATION DESIGN DIVISION STA.595+00.00 TO STA.596+00.00 JOB PIECE NO. 20839(08) SHEET NO. X029
DRAWN	JB	MKW	
CHECKED	BB		
APPROVED	GC		
SQUAD	JACOBS		