
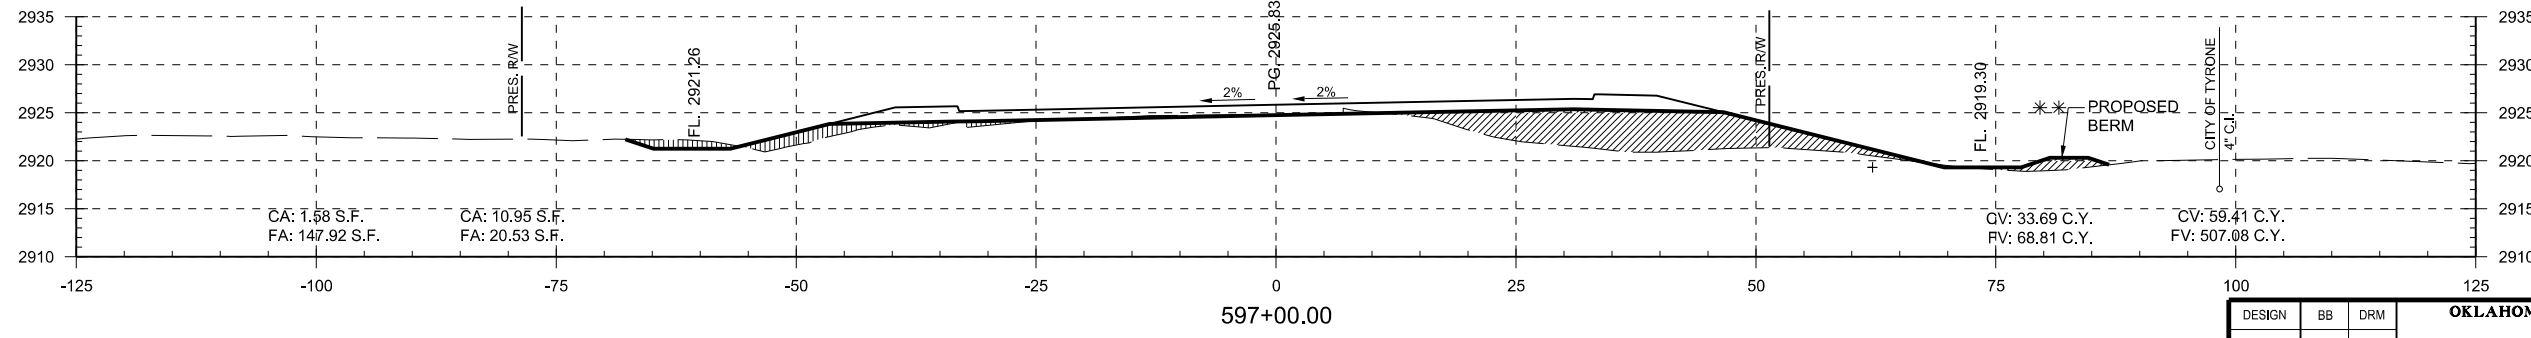
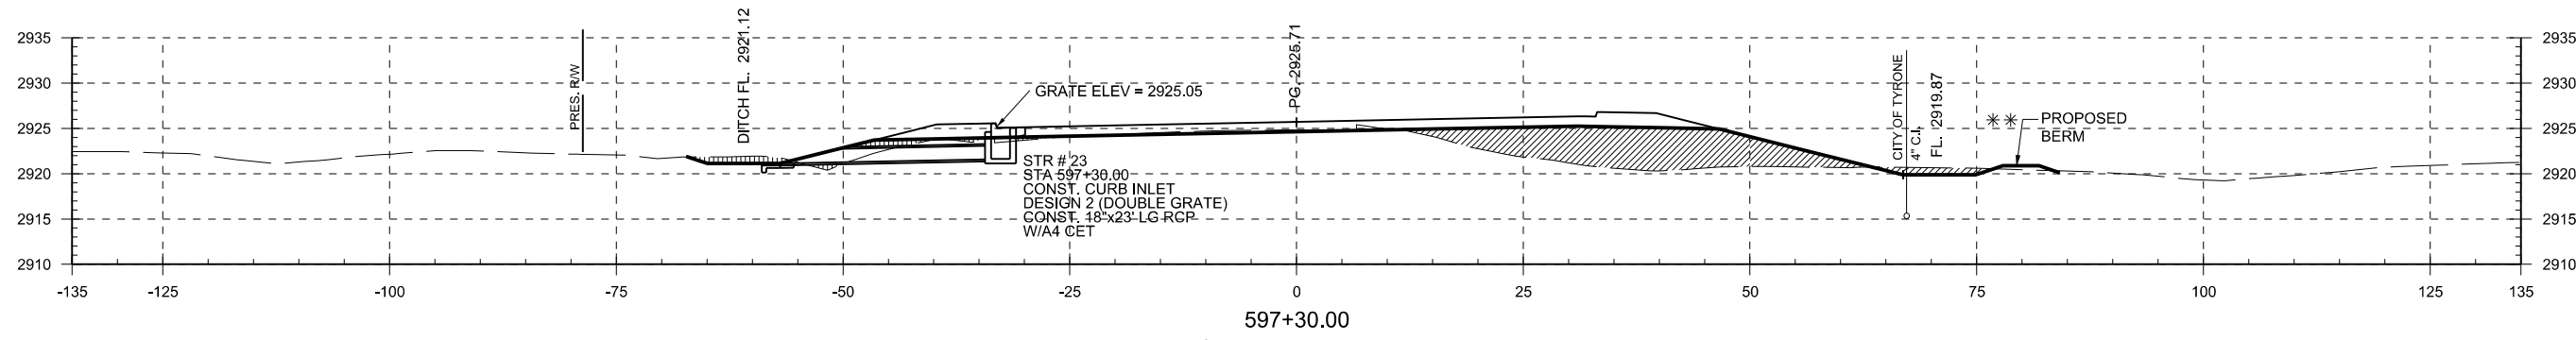
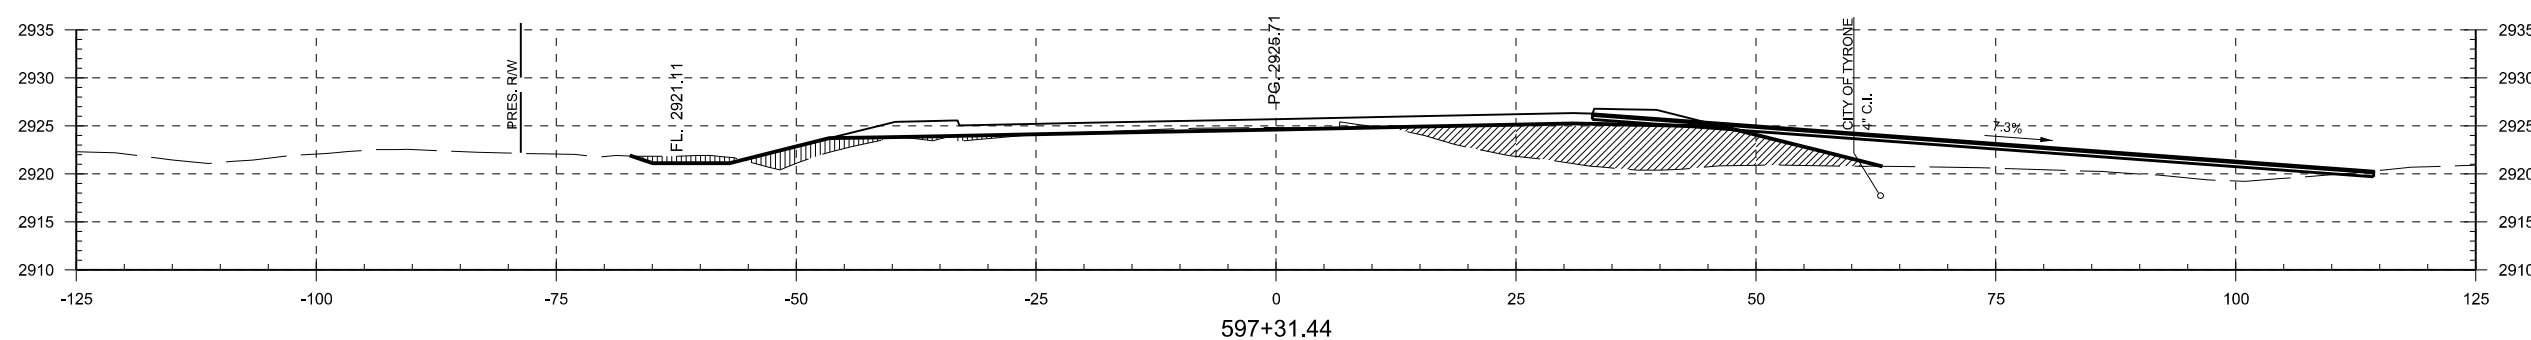
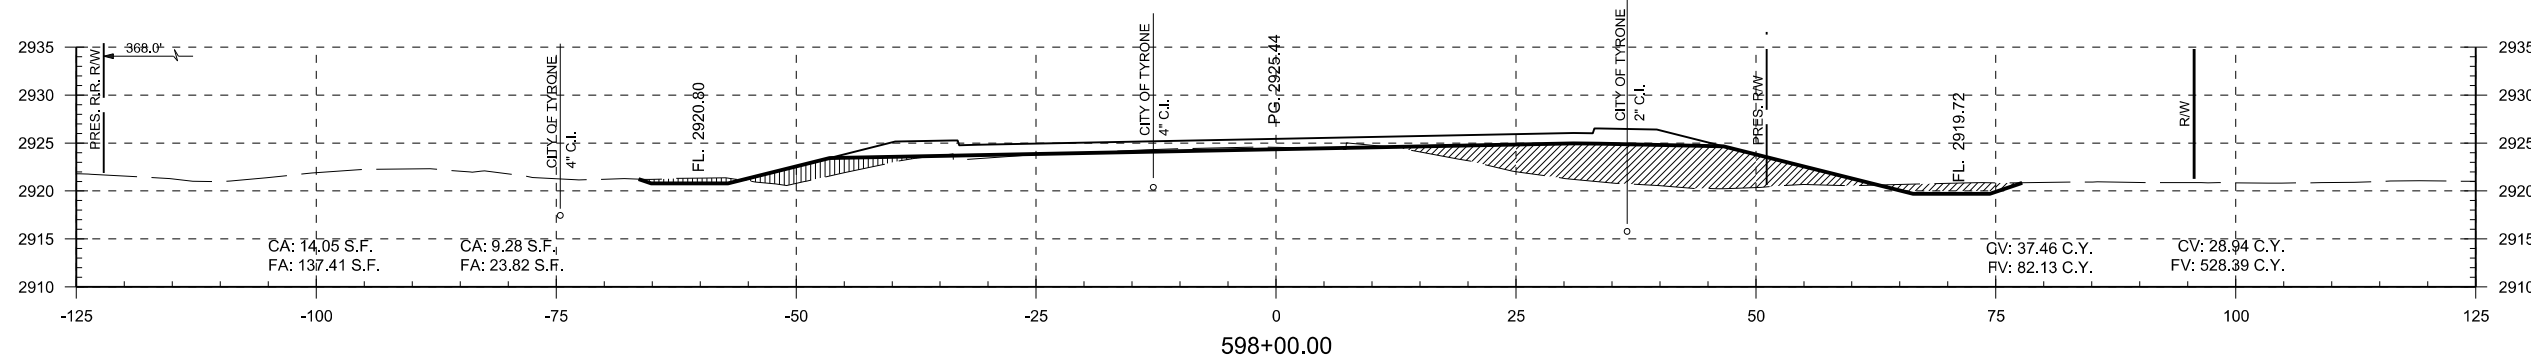


END AREAS (SF)

VOLUME (CY)

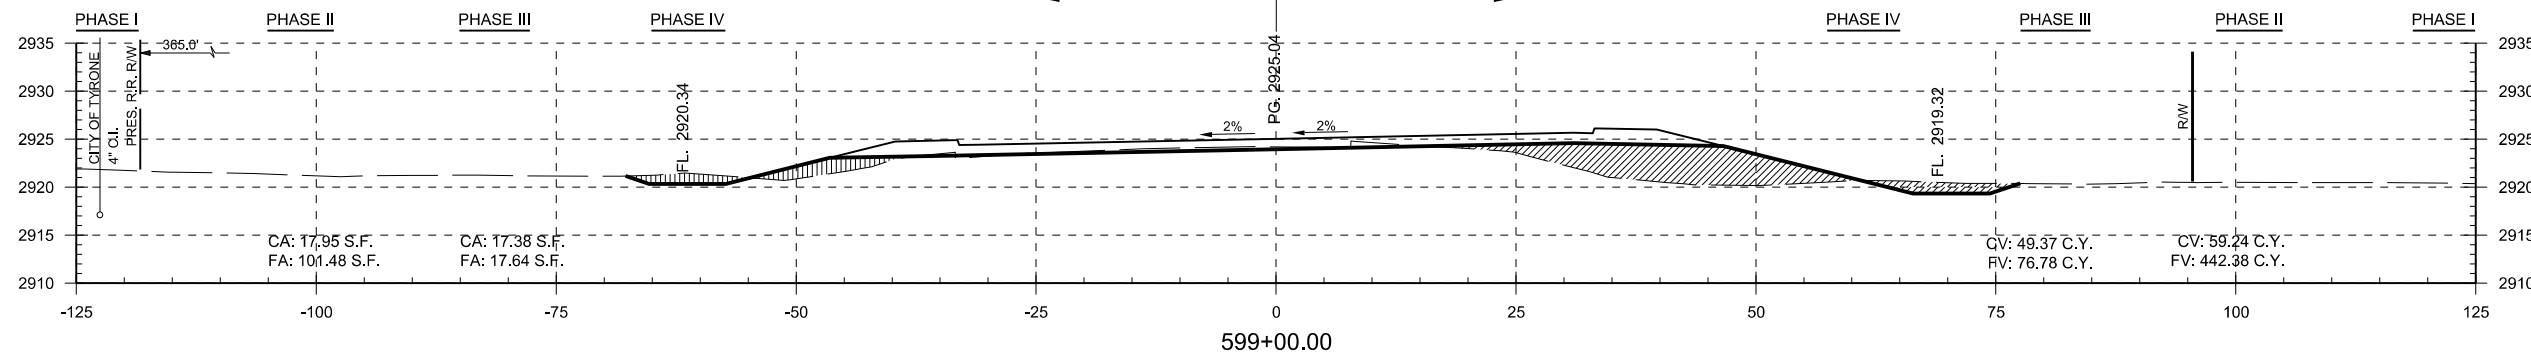

PHASE I	PHASE II
PHASE III	PHASE IV

** NOTE: REFERENCE TYPICAL BERM SECTION SHEET 2 FOR BERM DETAILS.

PRINT DATE: 8/17/2017 F:\job\WK2300 - EC1335 (TEXAS CO)\700CADD\702CIVIL\WK2300.XSectionBorder PART2.dgn

SCALE: VERTICAL: 1"=10'
HORIZONTAL: 1"=10'

DESIGN	BB	DRM	OKLAHOMA DEPARTMENT OF TRANSPORTATION DESIGN DIVISION STA.597+00.00 TO STA.599+00.00 JOB PIECE NO. 20839(08) SHEET NO. X030
DRAWN	JB	MKW	
CHECKED	BB		
APPROVED	GC		
SQUAD	JACOBS		