



END AREAS (SF)

VOLUME (CY)

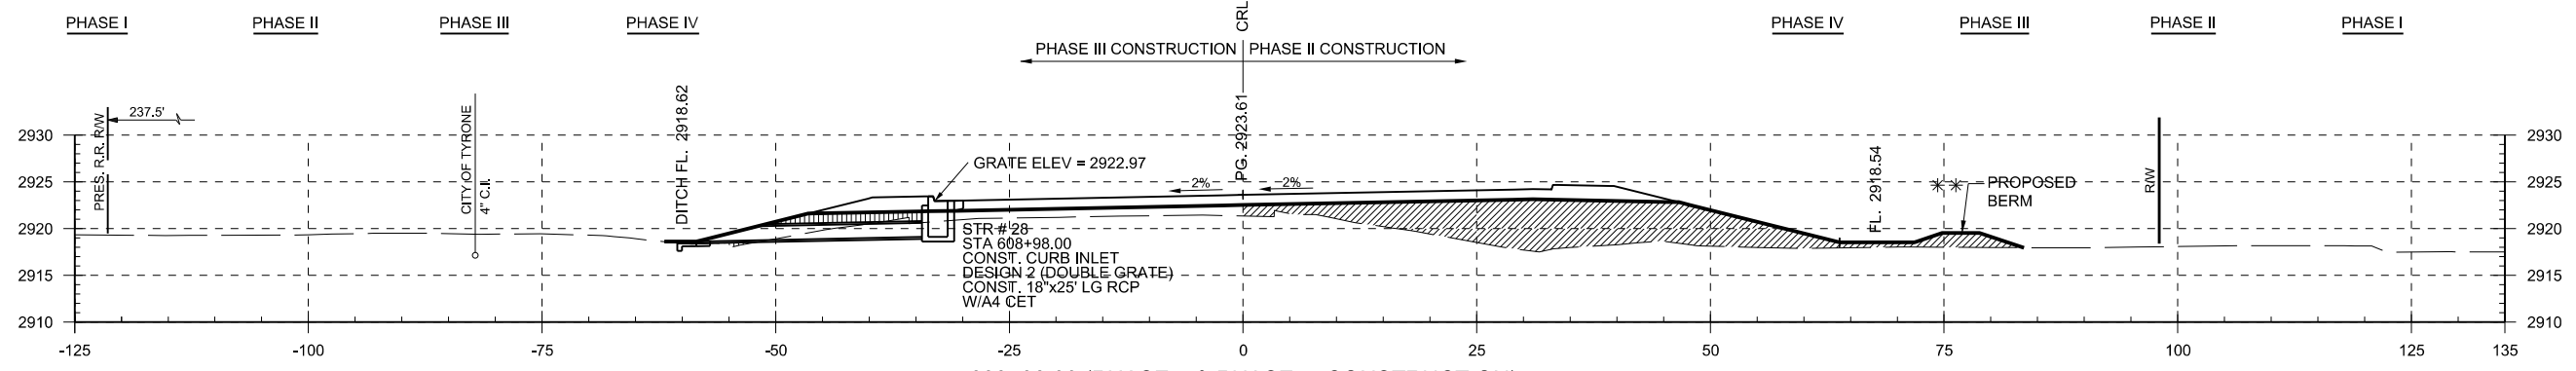


608+98.00 (PHASE II & PHASE III CONSTRUCTION)


** NOTE: REFERENCE TYPICAL BERM SECTION SHEET 2 FOR BERM DETAILS.

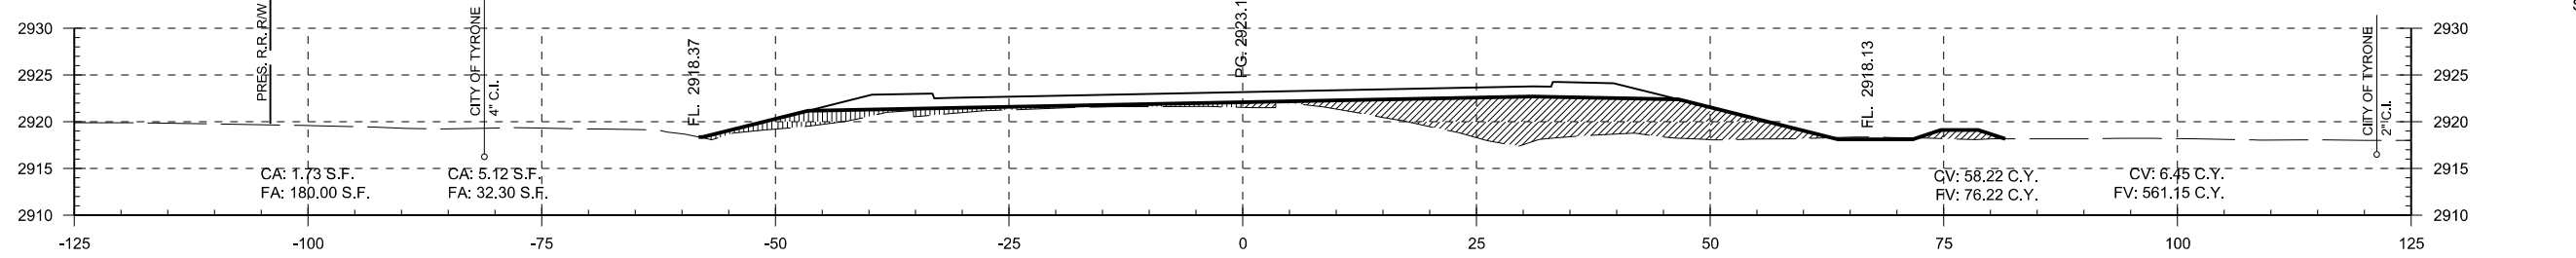


608+00.00 (PHASE II & PHASE III CONSTRUCTION)

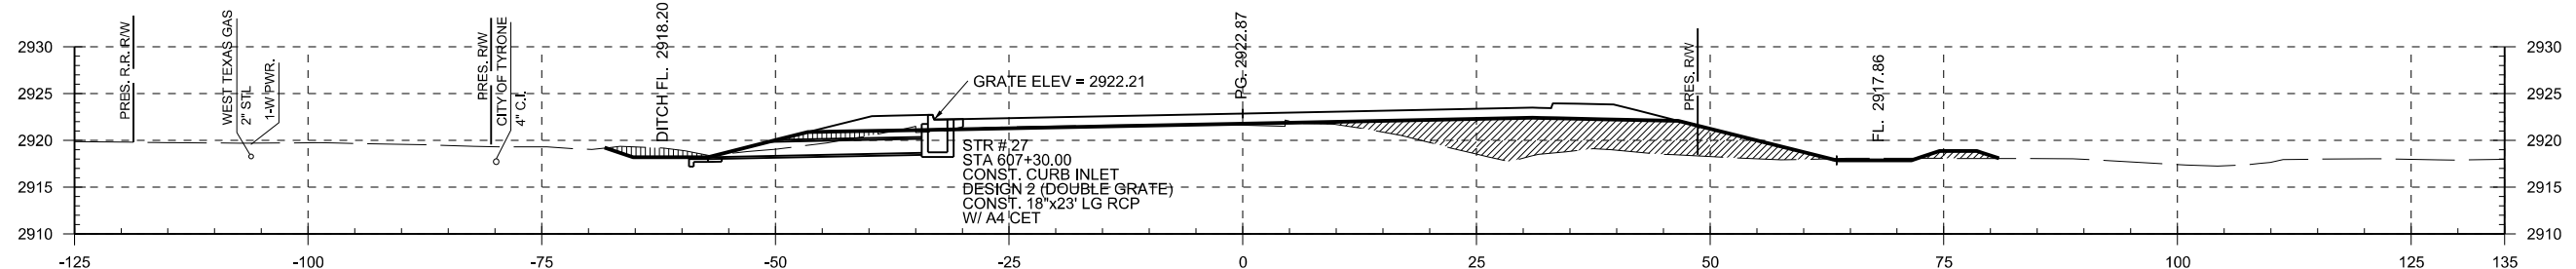

607+30.00 (PHASE II & PHASE III CONSTRUCTION)

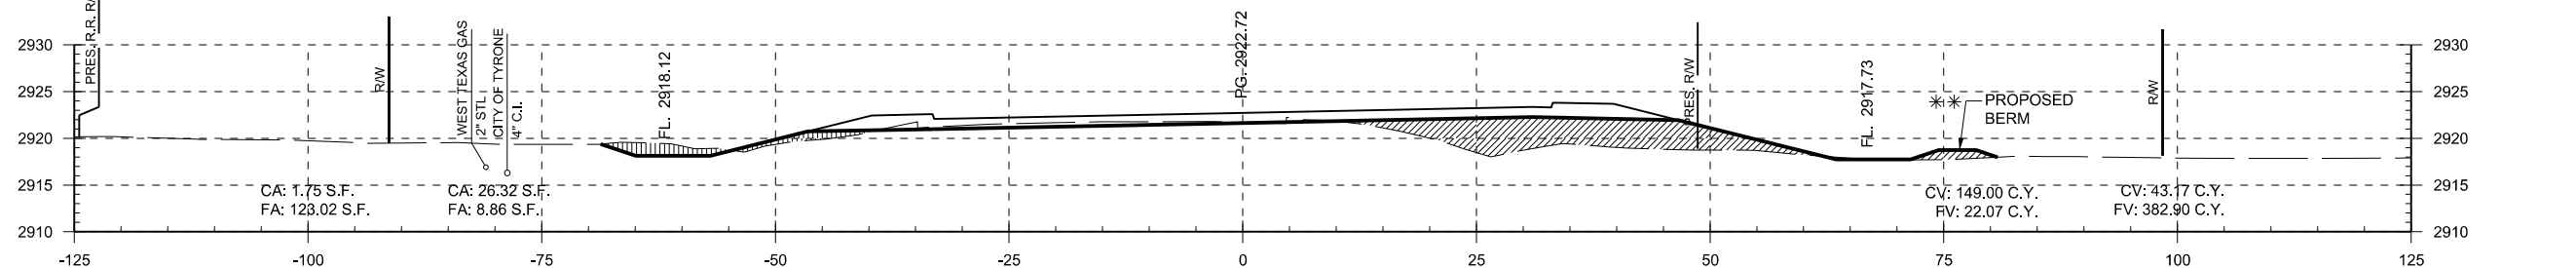

607+00.00 (PHASE II & PHASE III CONSTRUCTION)

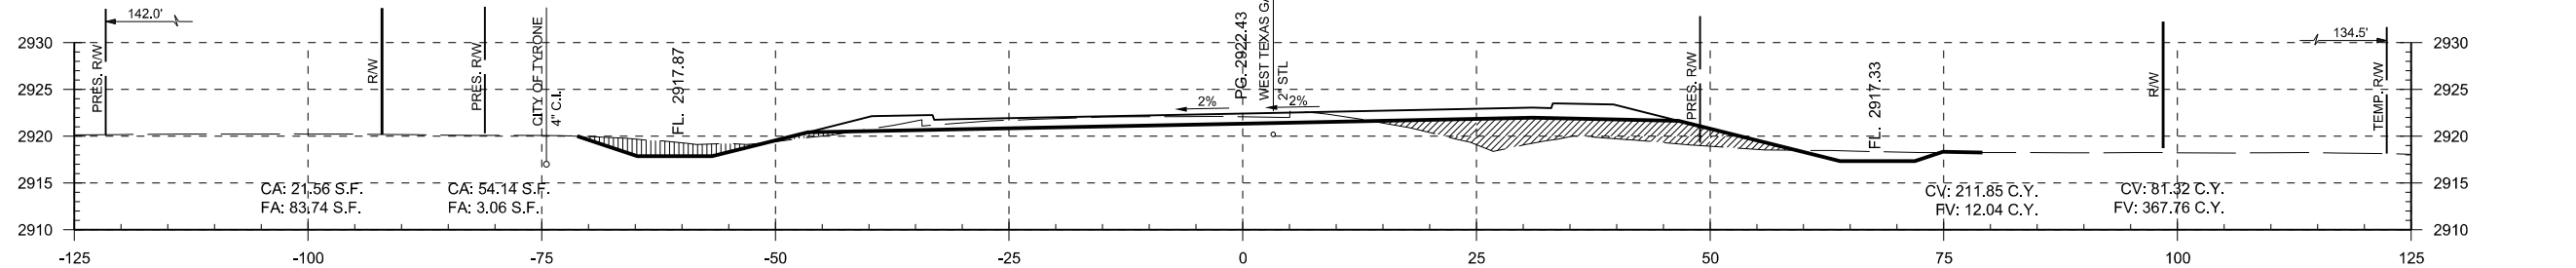

606+00.00 (PHASE II & PHASE III CONSTRUCTION)

SCALE: VERTICAL: 1"=10'
HORIZONTAL: 1"=10'

DESIGN	BB	DRM	OKLAHOMA DEPARTMENT OF TRANSPORTATION DESIGN DIVISION STA.606+00.00 TO STA.608+98.00 JOB PIECE NO. 20839(08) SHEET NO. X034
DRAWN	JB	MKW	
CHECKED	BB		
APPROVED	GC		
SQUAD	JACOBS		

PRINT DATE: 8/7/2017 F:\job\WK2300 - EC1335 (TEXAS CO)\700CADD\702CIVIL\WK2300.XSsectionBorder - PART2.dgn