


PHASE I	PHASE II
PHASE III	PHASE IV


END AREAS (SF)

VOLUME (CY)

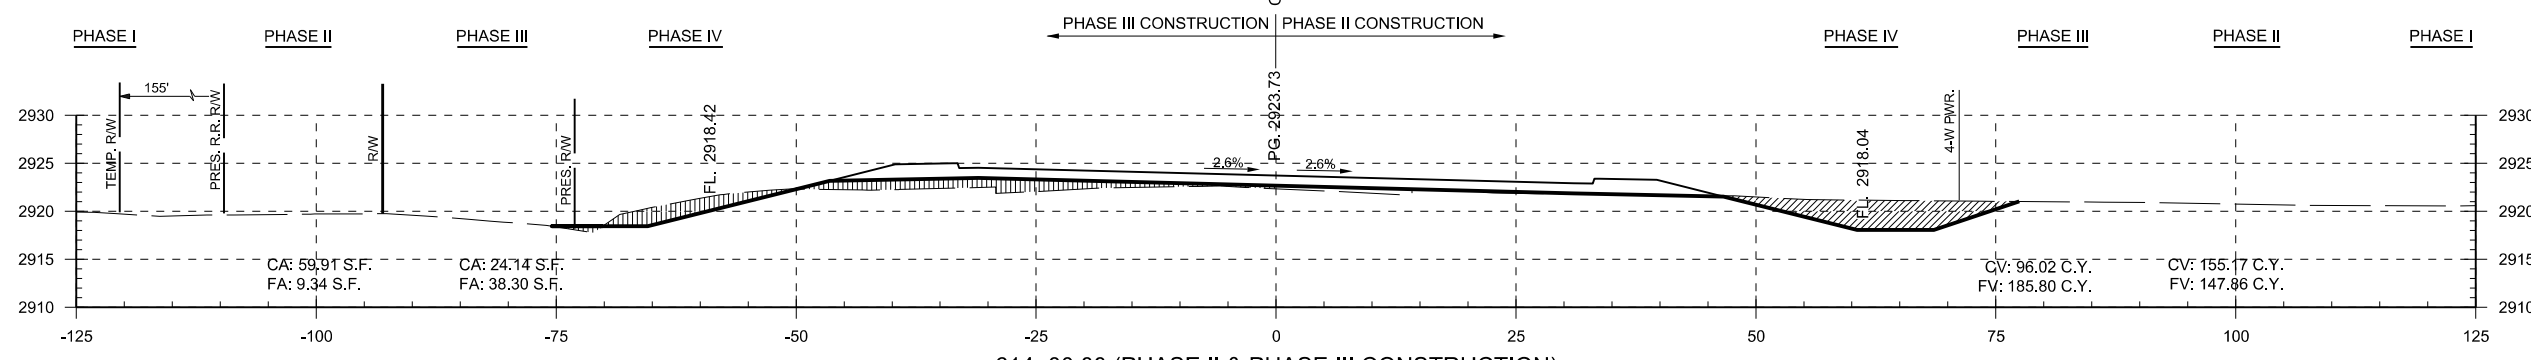


614+00.00 (PHASE II & PHASE III CONSTRUCTION)


** NOTE: REFERENCE TYPICAL BERM SECTION SHEET 2 FOR BERM DETAILS.

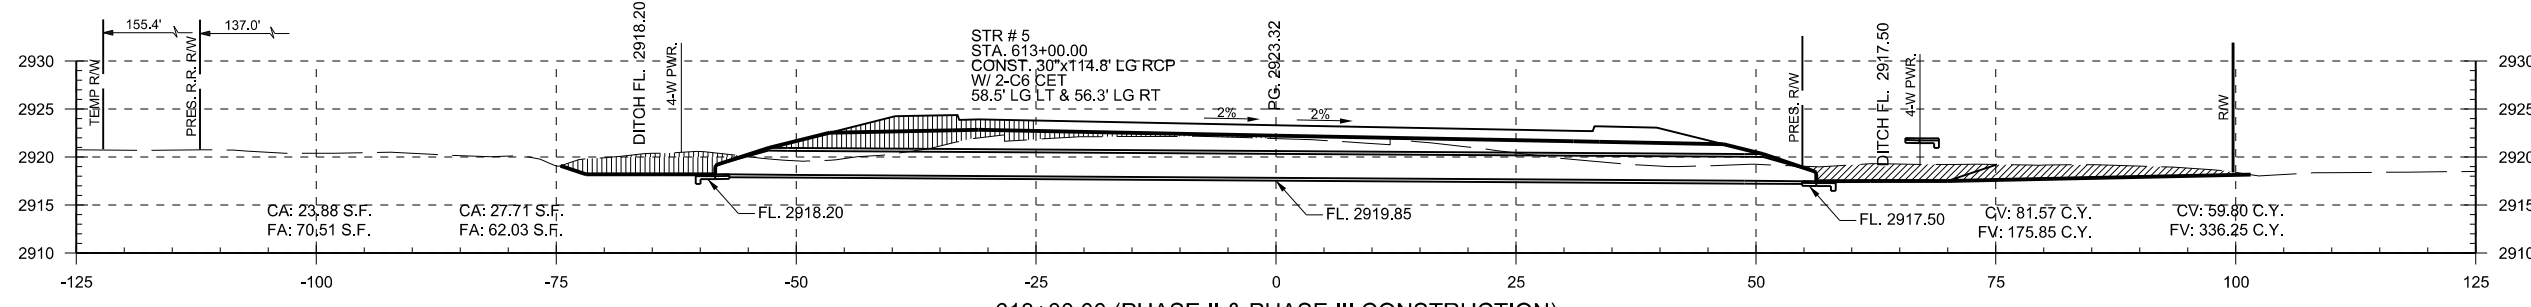


613+00.00 (PHASE II & PHASE III CONSTRUCTION)

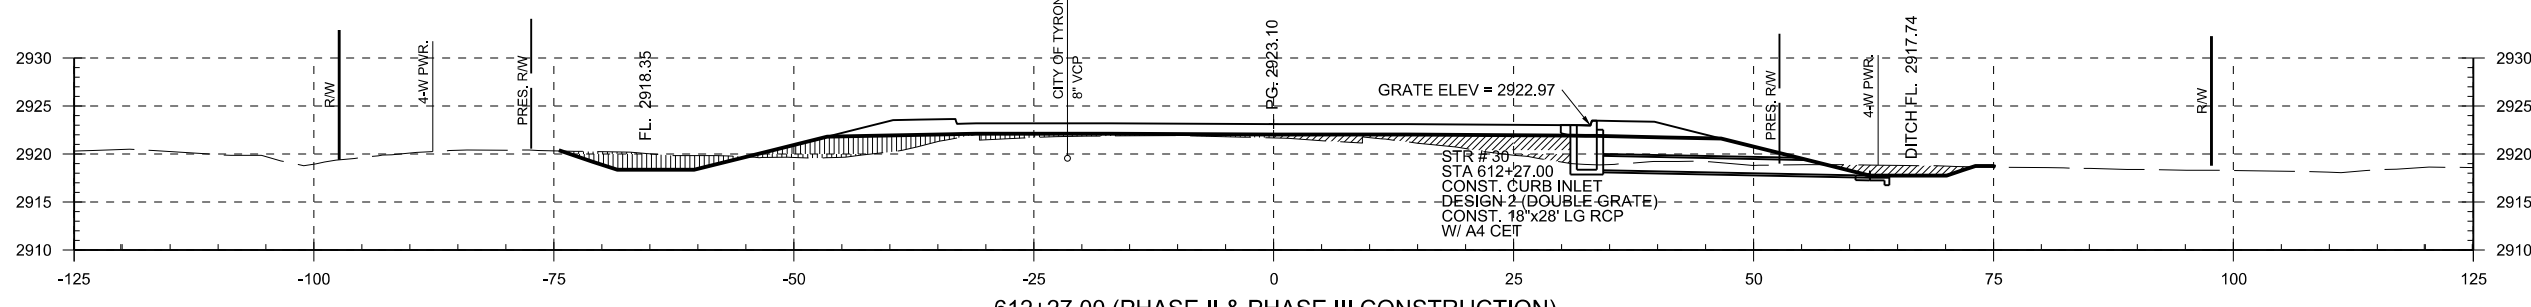

612+27.00 (PHASE II & PHASE III CONSTRUCTION)

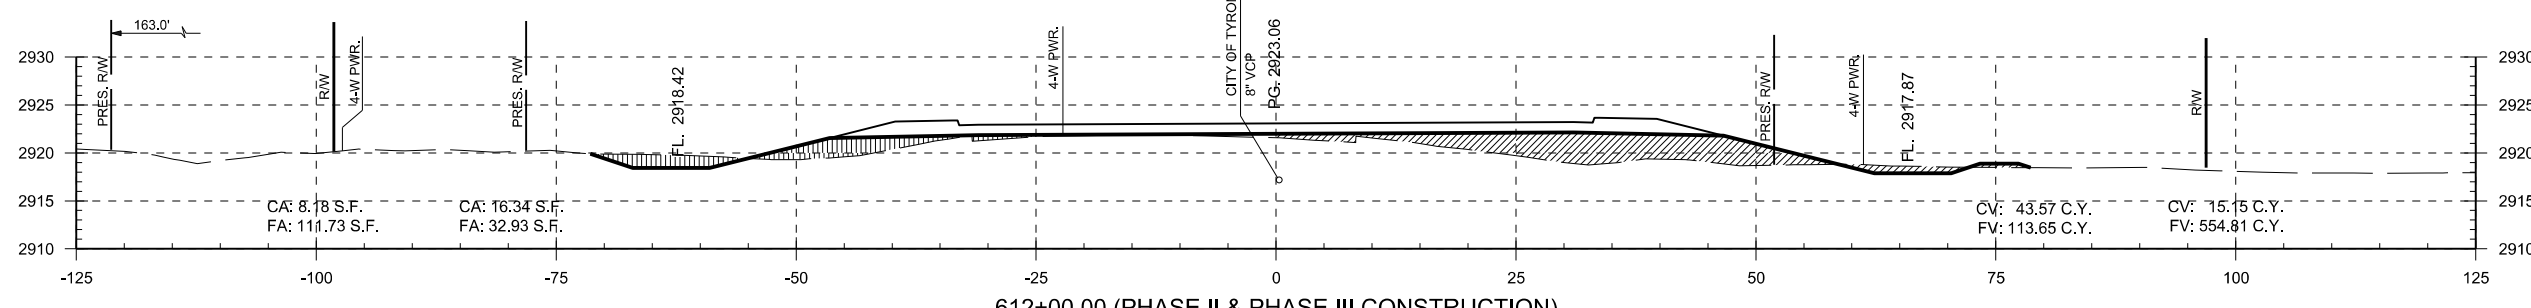

612+00.00 (PHASE II & PHASE III CONSTRUCTION)

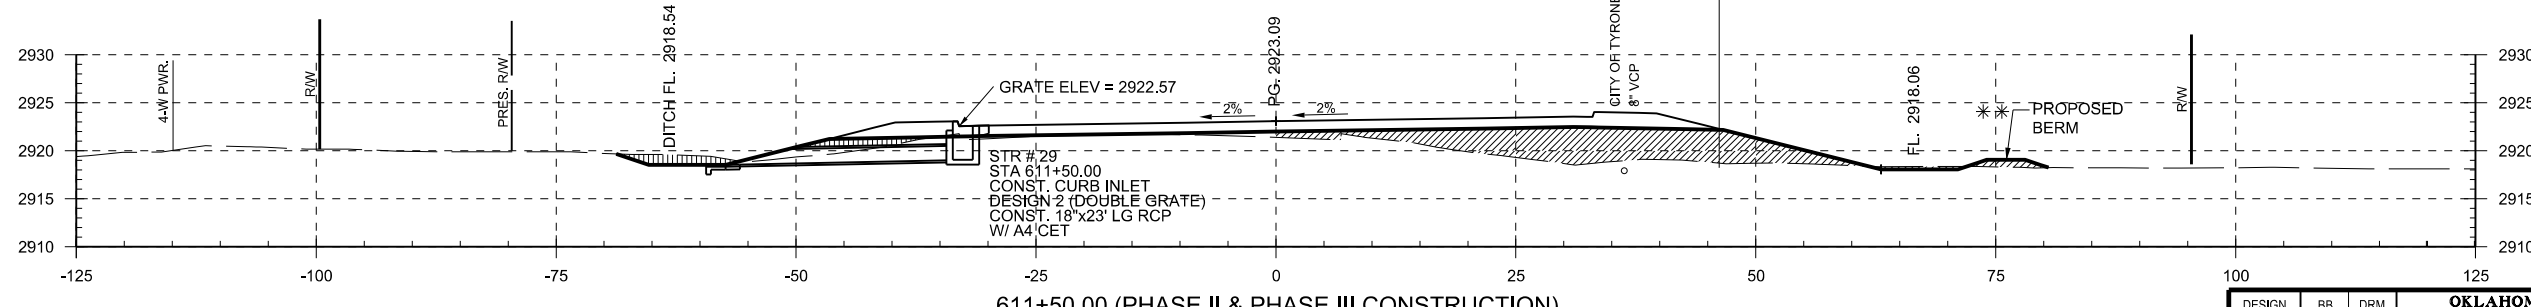

611+50.00 (PHASE II & PHASE III CONSTRUCTION)

SCALE: VERTICAL: 1"=10'
HORIZONTAL: 1"=10'

DESIGN	BB	DRM	OKLAHOMA DEPARTMENT OF TRANSPORTATION DESIGN DIVISION STA.611+50.00 TO STA.614+00.00 JOB PIECE NO. 20839(08) SHEET NO. X036
DRAWN	JB	MKW	
CHECKED	BB		
APPROVED	GC		
SQUAD	JACOBS		

PRINT DATE: 8/17/2017 F:\job\WK\M2300 - EC1335 (TEXAS CO)\700CADD\702CIVIL\WK\M2300.XSsectionBorder PART2.dgn