


PHASE I	PHASE II
PHASE III	PHASE IV

END AREAS (SF)

VOLUME (CY)

PHASE I PHASE II PHASE III PHASE IV

PHASE IV PHASE III PHASE II PHASE I

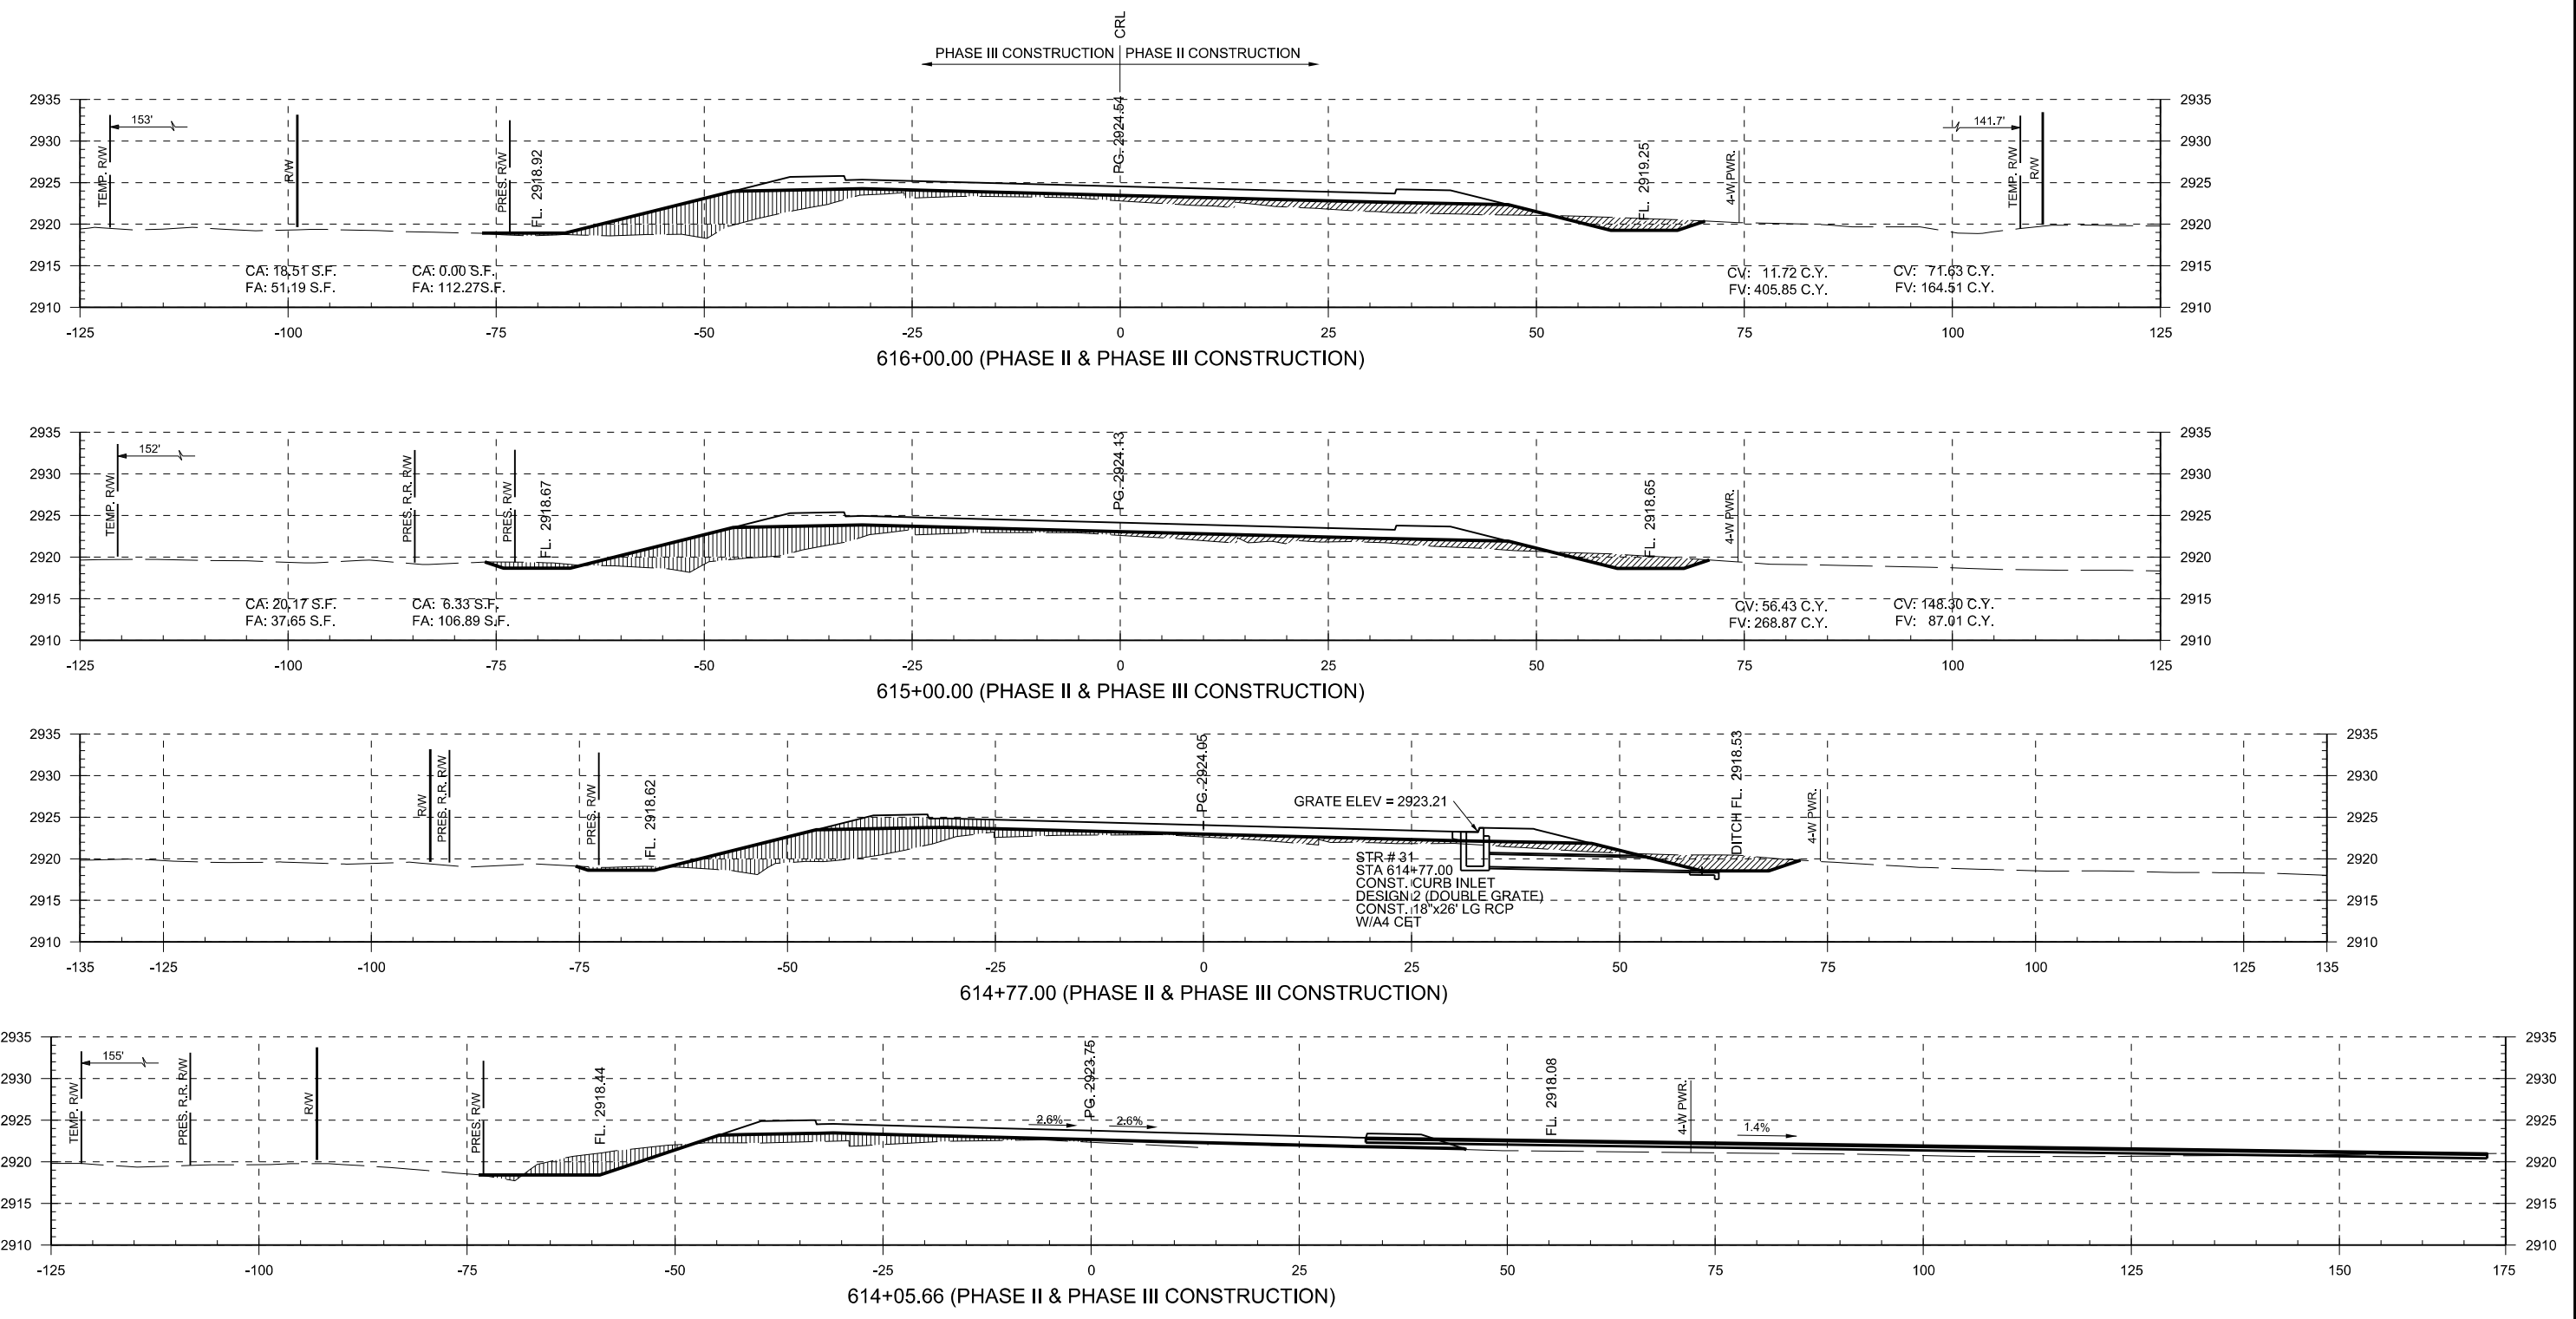

PRINT DATE: 8/17/2017 F:\job\WKM2300 - EC1335 (TEXAS CO)\700CADD\702CIVIL\WKM2300_XSectionBorder_PART2.dgn

SCALE: VERTICAL: 1"=10'
HORIZONTAL: 1"=10'

DESIGN	BB	DRM	OKLAHOMA DEPARTMENT OF TRANSPORTATION DESIGN DIVISION STA.614+05.66 TO STA.616+01.38 JOB PIECE NO. 20839(08) SHEET NO. X037
DRAWN	JB	MKW	
CHECKED	BB		
APPROVED	GC		
SQUAD	JACOBS		