
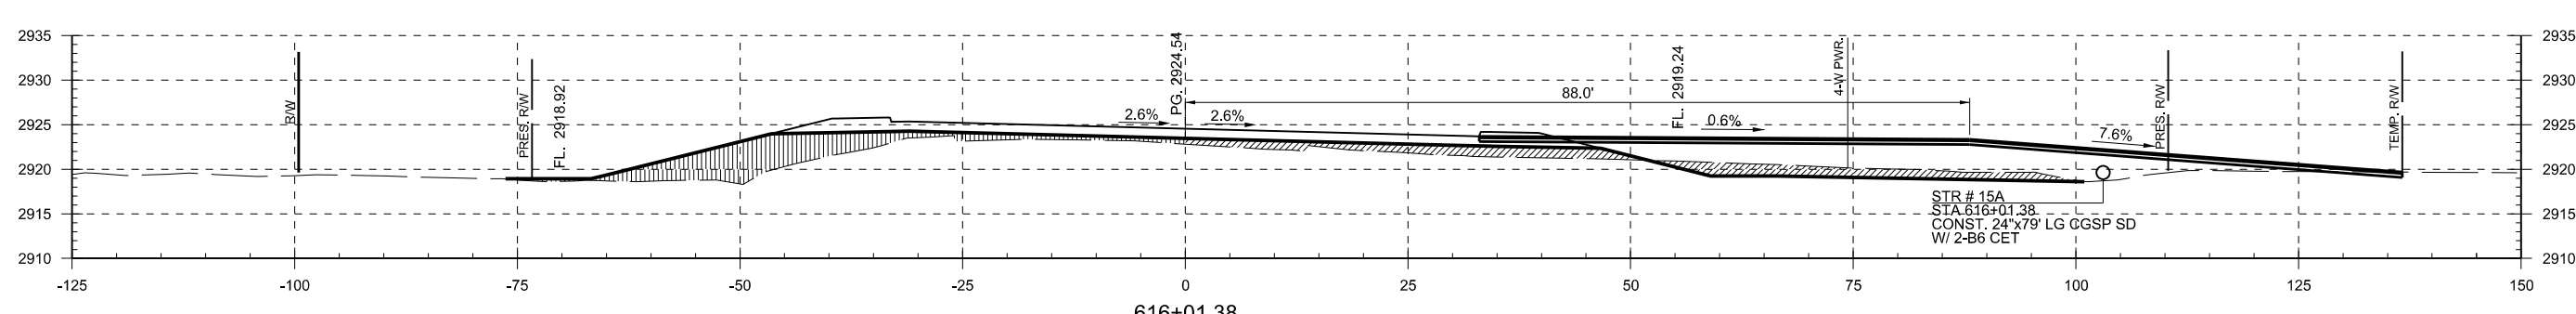
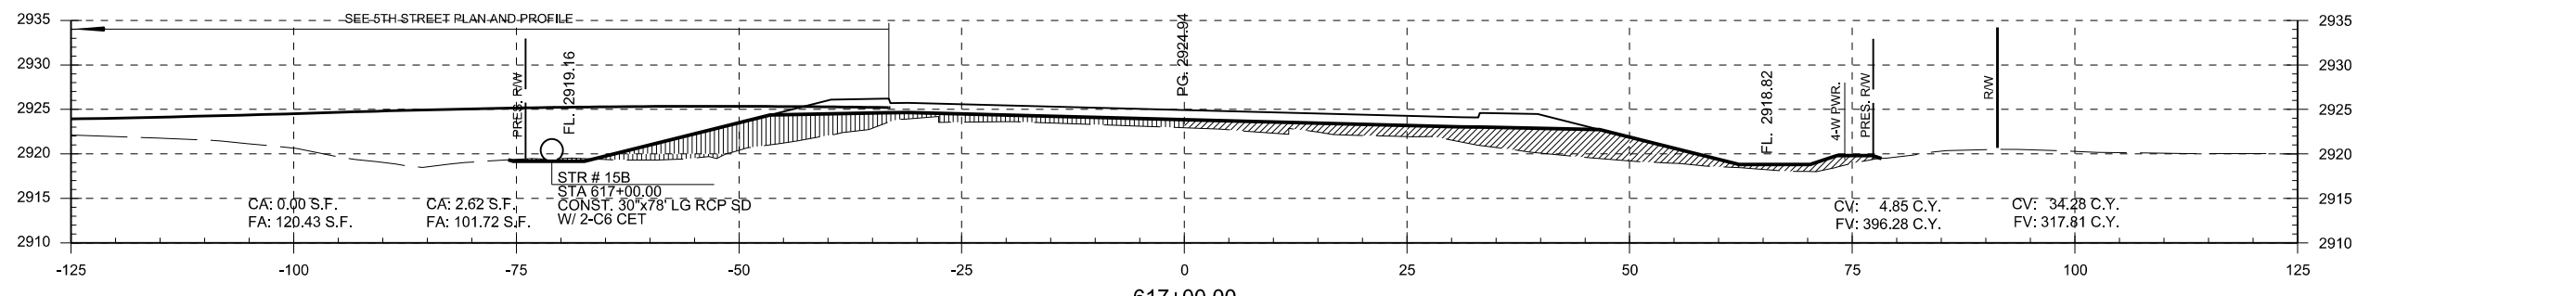
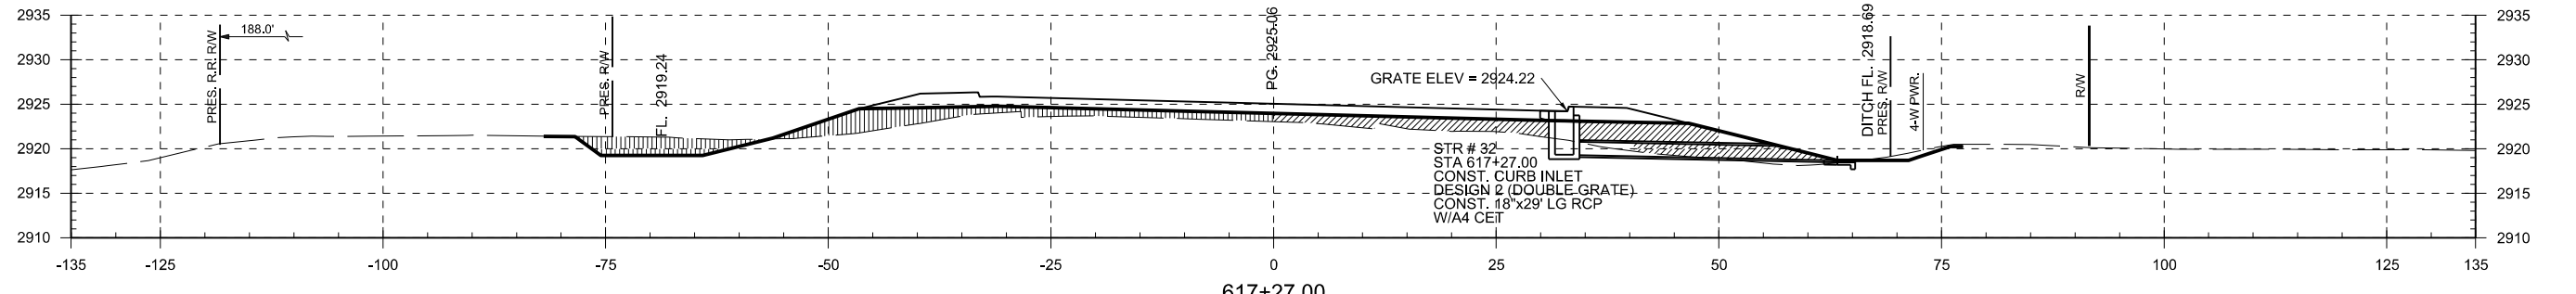


PHASE I	PHASE II
PHASE III	PHASE IV

END AREAS (SF)

VOLUME (CY)

PHASE I      PHASE II      PHASE III      PHASE IV      PHASE IV      PHASE III      PHASE II      PHASE I

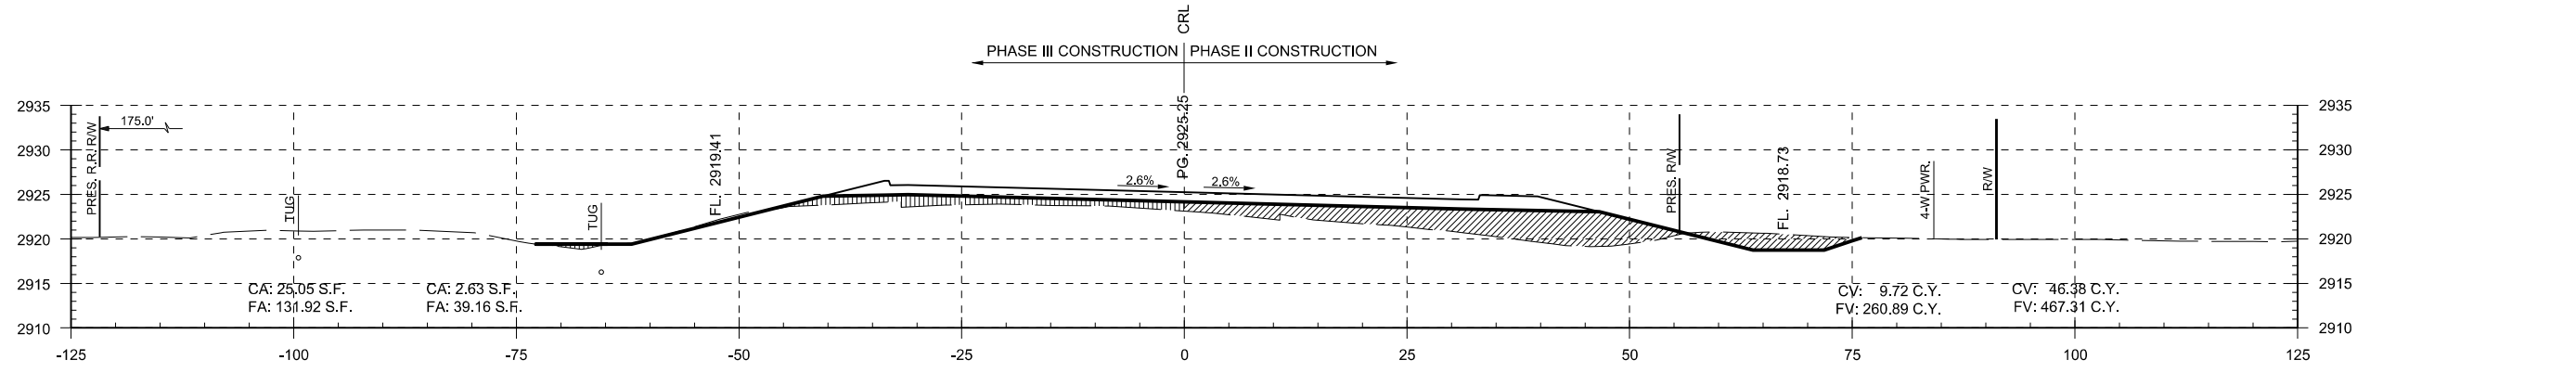

PRINT DATE: 8/7/2017 F:\Job\WKM2300 - EC1335 (TEXAS CO)\700CADD\702CIVIL\WKM2300.XSctionBorder PART2.dgn

SCALE: VERTICAL: 1"=10'  
HORIZONTAL: 1"=10'

DESIGN	BB	DRM	<b>OKLAHOMA DEPARTMENT OF TRANSPORTATION</b> <b>DESIGN DIVISION</b>  STA.616+01.38 TO STA.618+00.00  JOB PIECE NO. 20839(08) SHEET NO. X038
DRAWN	JB	MKW	
CHECKED	BB		
APPROVED	GC		
SQUAD	JACOBS		