
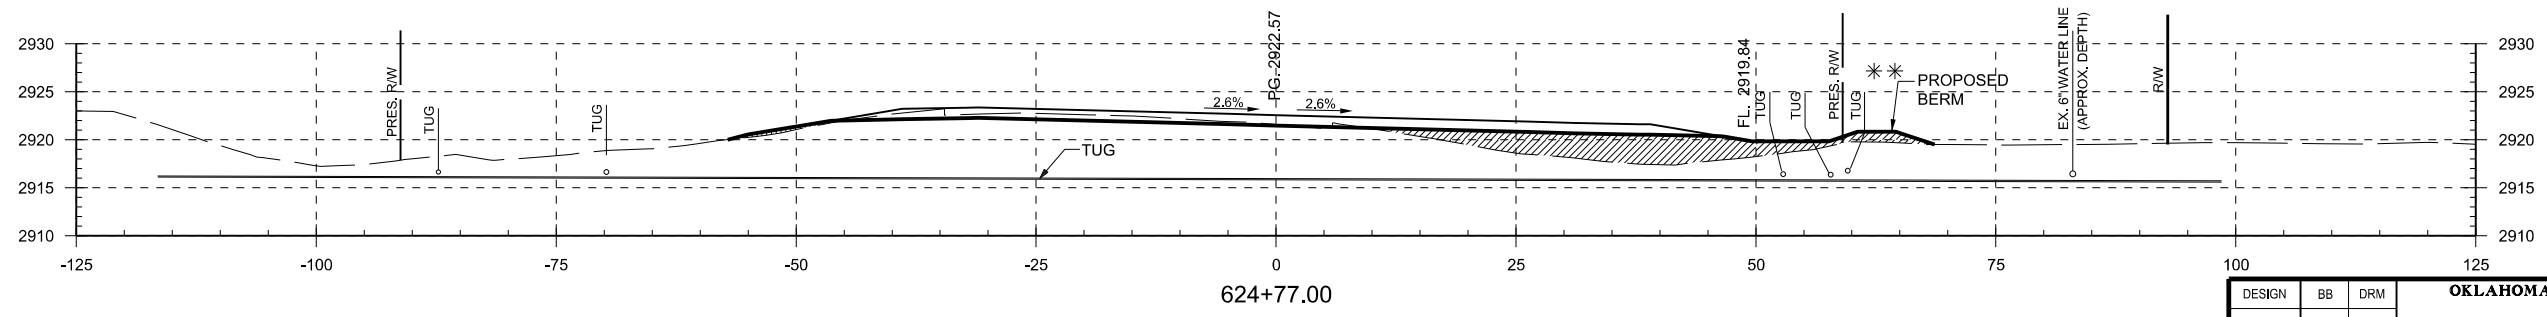
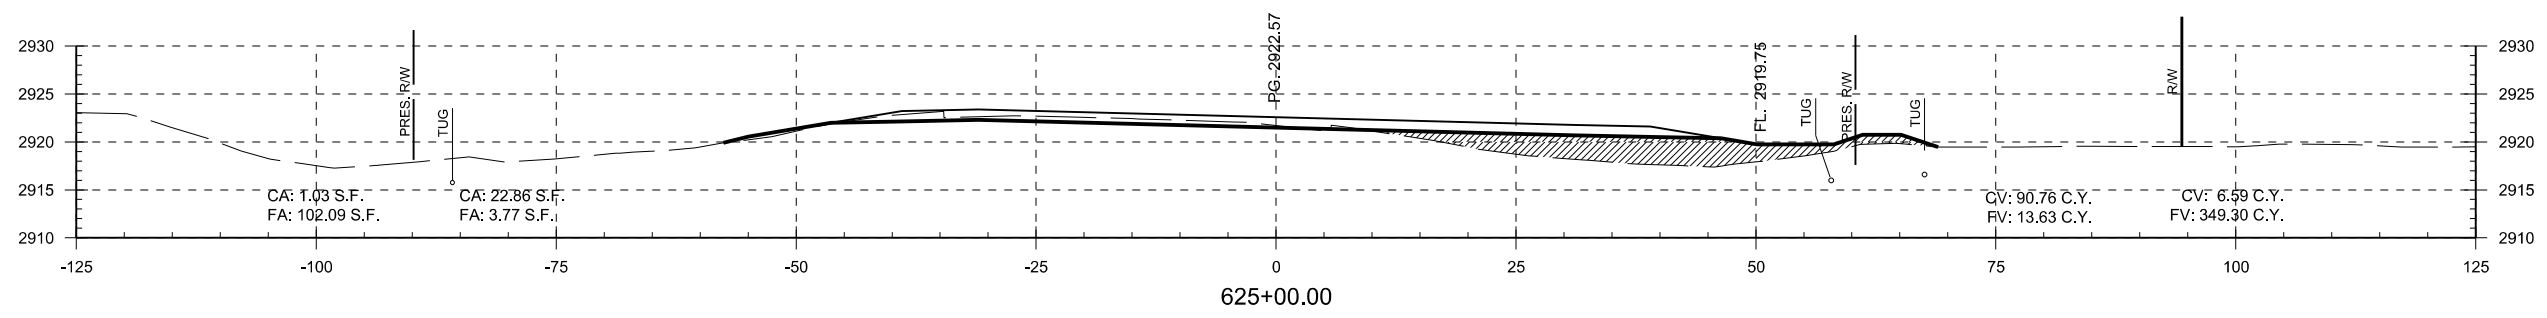
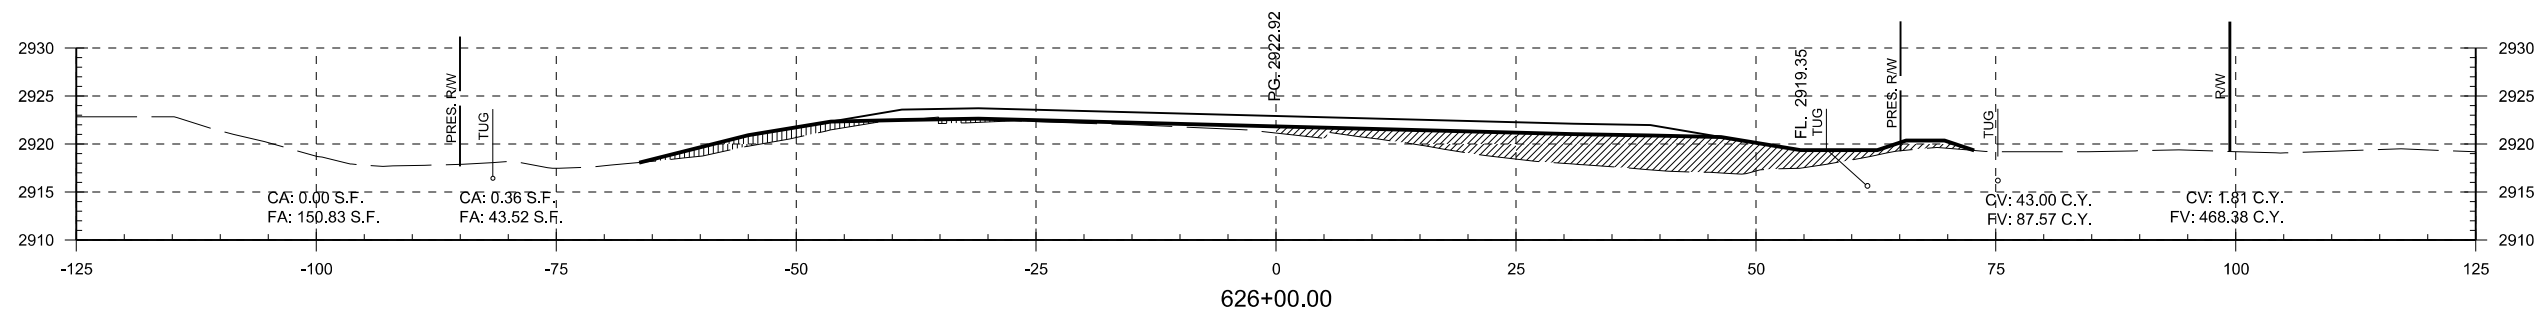


PHASE I	PHASE II
PHASE III	PHASE IV

END AREAS (SF)

VOLUME (CY)

PHASE I PHASE II PHASE III PHASE IV PHASE IV PHASE III PHASE II PHASE I

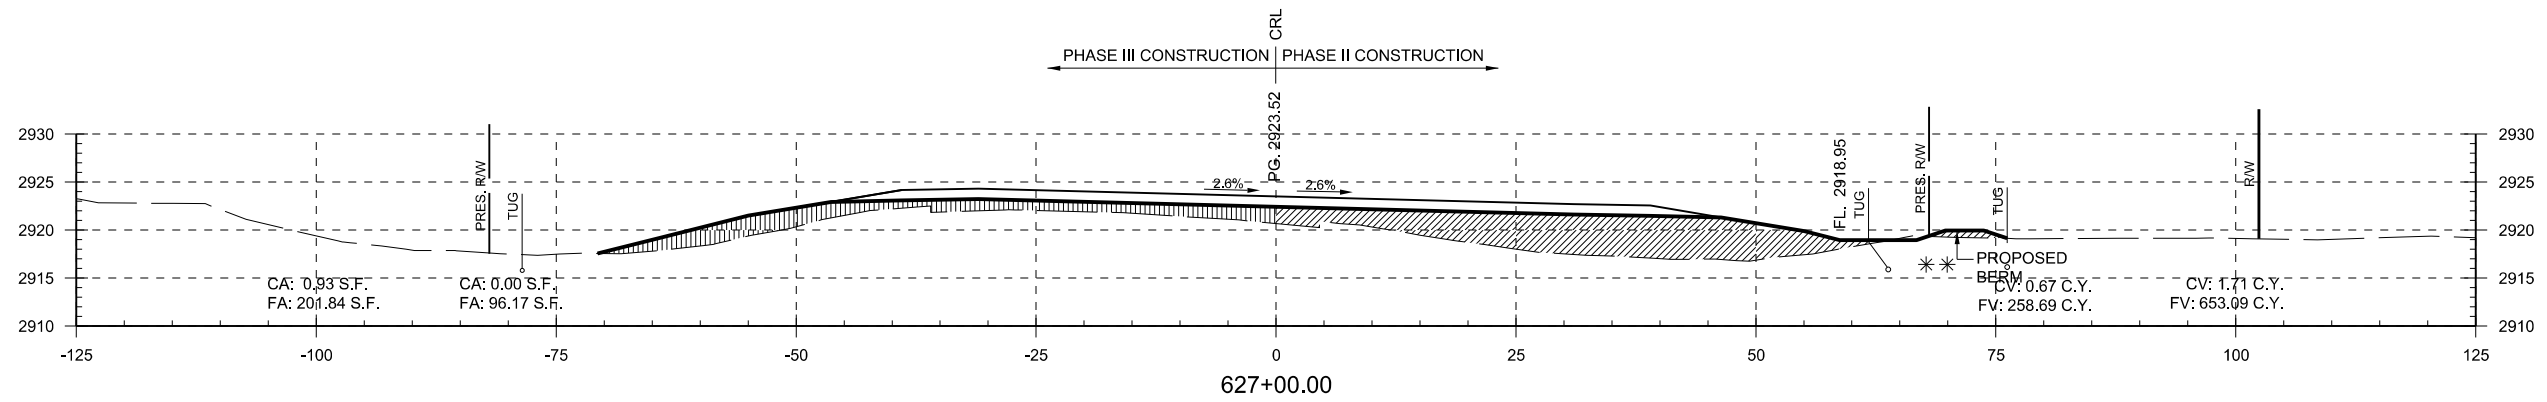

** NOTE: REFERENCE TYPICAL BERM SECTION SHEET 2 FOR BERM DETAILS.

SCALE: VERTICAL: 1"=10'
 HORIZONTAL: 1"=10'

DESIGN	BB	DRM
DRAWN	JB	MKW
CHECKED	BB	
APPROVED	GC	
SQUAD	JACOBS	

OKLAHOMA DEPARTMENT OF TRANSPORTATION
 DESIGN DIVISION
 STA. 624+77.00 TO STA. 627+00.00
 JOB PIECE NO. 20839(08) SHEET NO. X041

PRINT DATE: 8/7/2017 F:\job\WKM2300 - EC1335 (TEXAS CO)\700CADD\702CIVIL\WKM2300_XSectionBorder_PART3.dgn