


END AREAS (SF)

PHASE I	PHASE II
PHASE III	PHASE IV

VOLUME (CY)

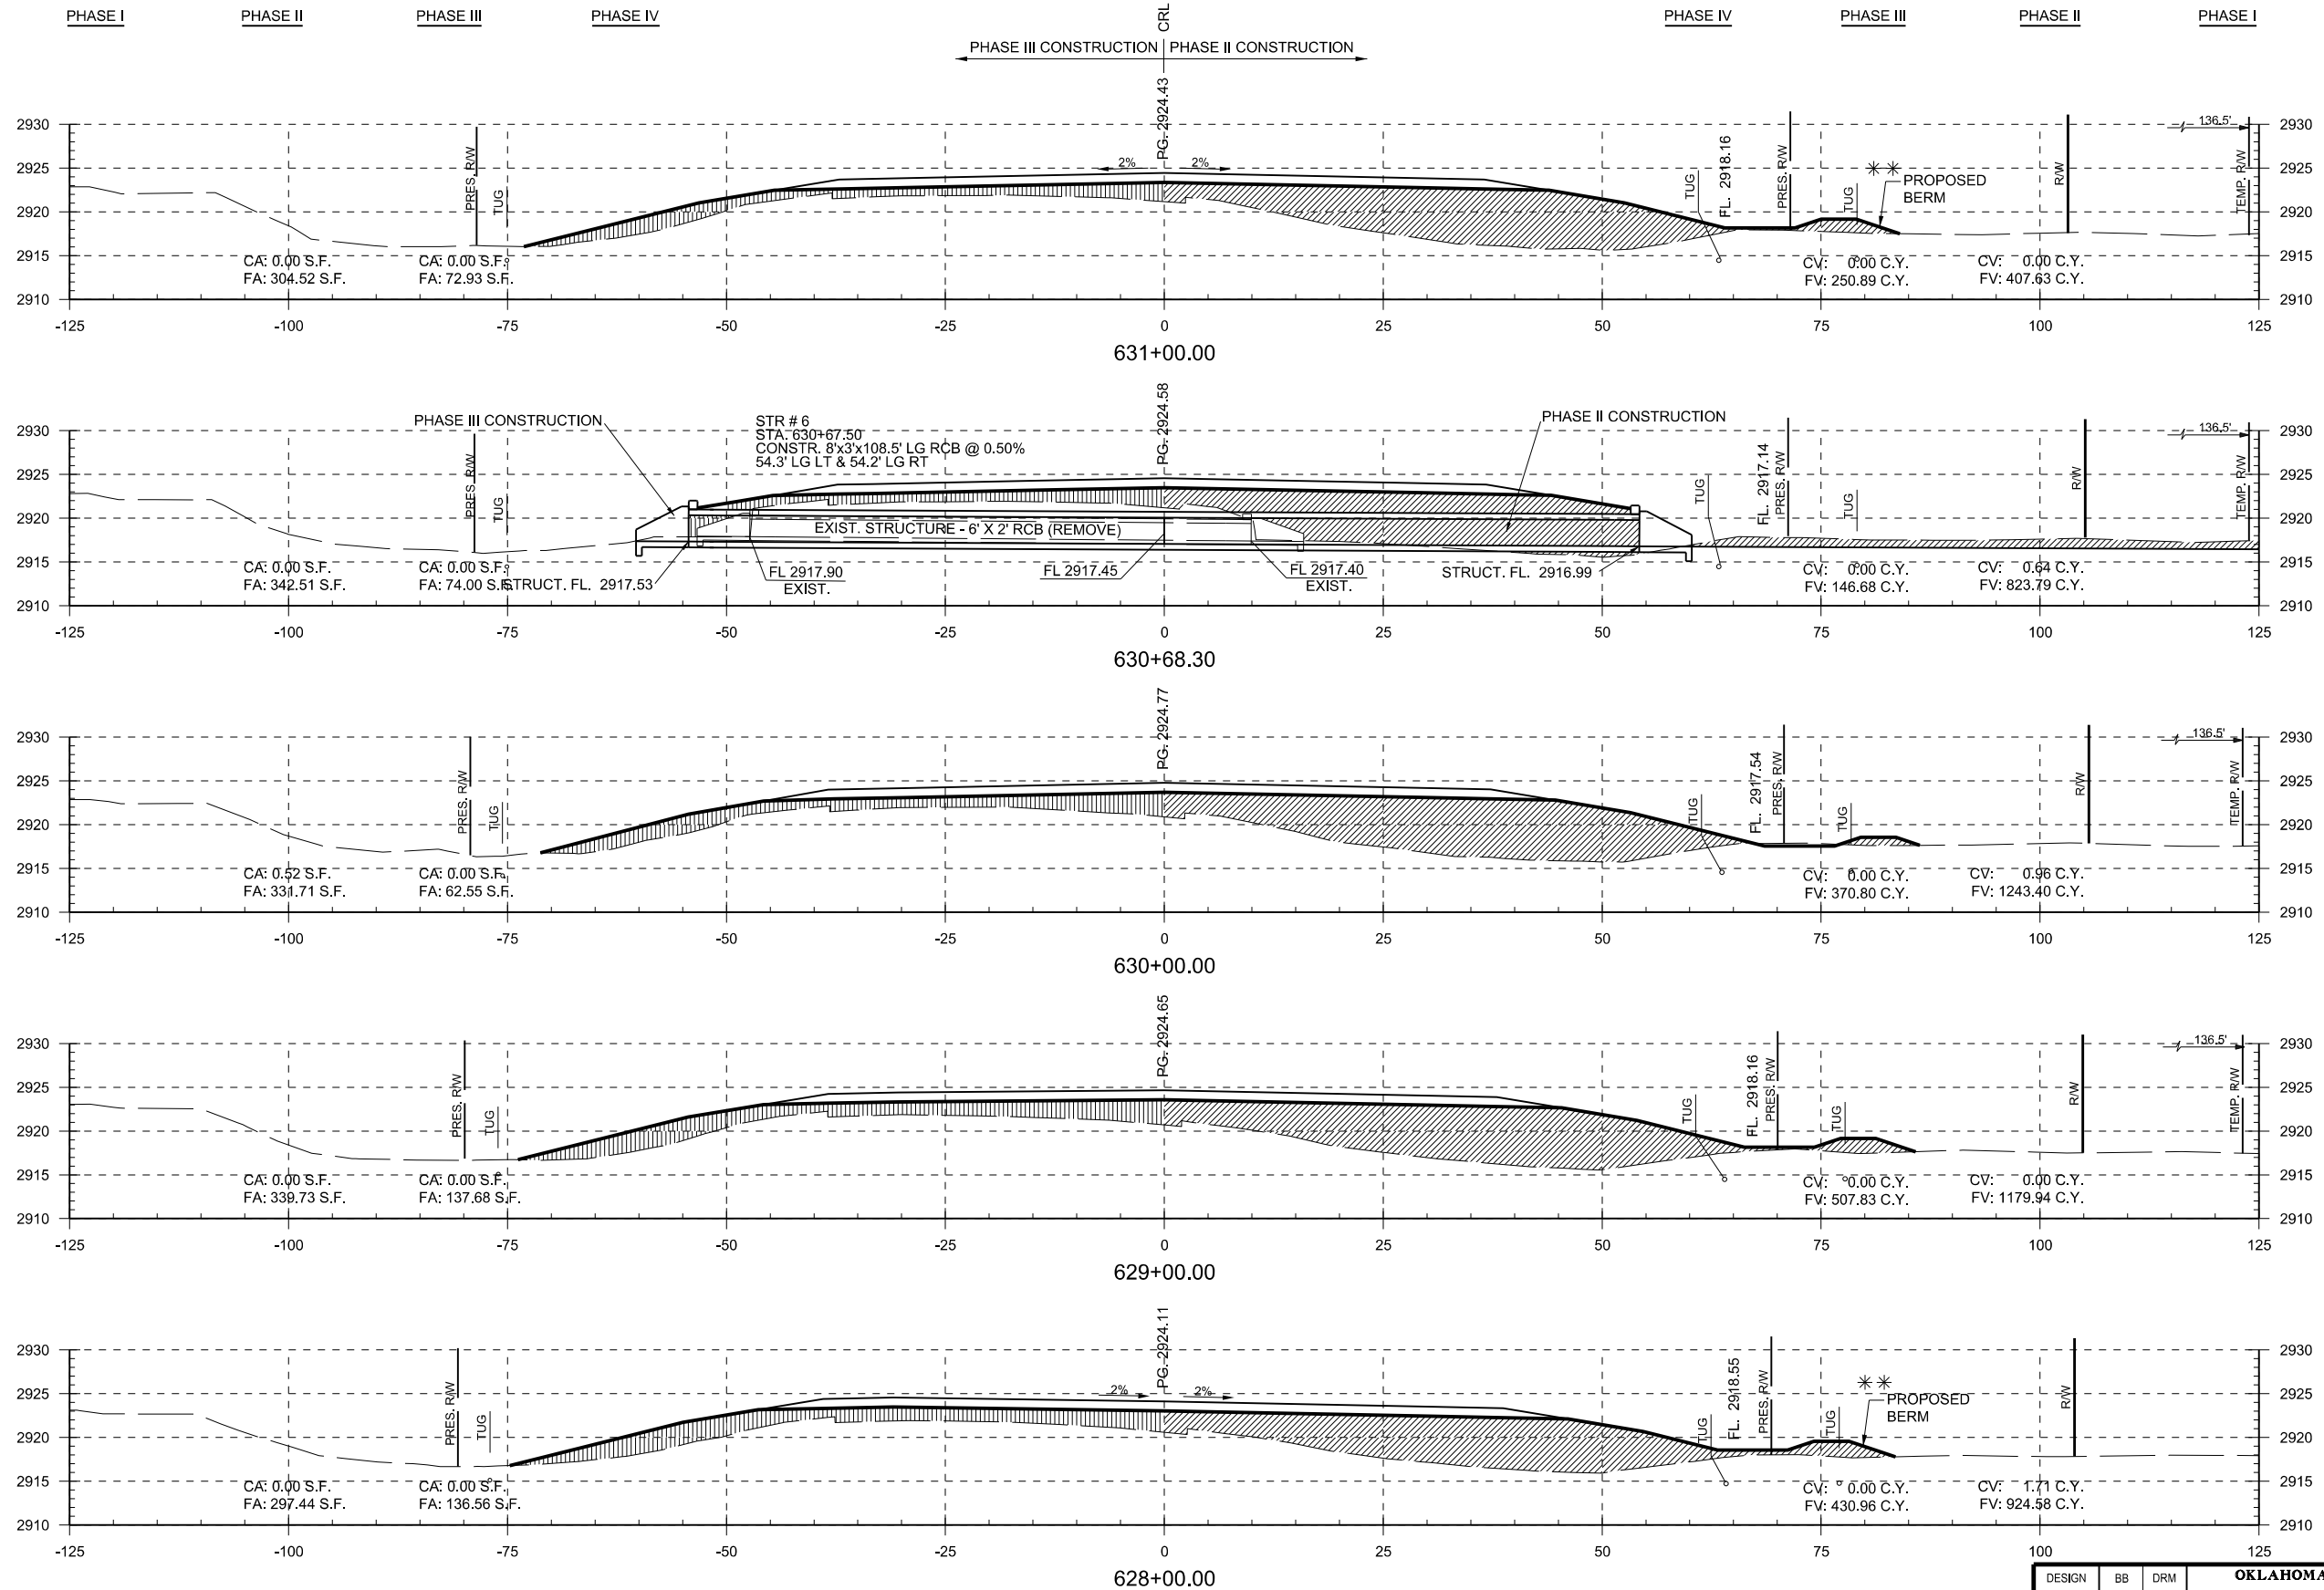

STR # 6  
STA. 630+67.50  
CONSTR. 8'x3'x108.5' LG RCB @ 0.50%  
54.3' LG LT & 54.2' LG RT

EXIST. STRUCTURE - 6' X 2' RCB (REMOVE)

\*\* NOTE: REFERENCE TYPICAL BERM SECTION SHEET 2 FOR BERM DETAILS.

SCALE: VERTICAL: 1"=10'  
HORIZONTAL: 1"=10'

DESIGN	BB	DRM	<b>OKLAHOMA DEPARTMENT OF TRANSPORTATION DESIGN DIVISION</b>  STA. 628+00.00 TO STA. 631+00.00  JOB PIECE NO. 20839(08) SHEET NO. X042
DRAWN	JB	MKW	
CHECKED	BB		
APPROVED	GC		
SQUAD	JACOBS		

PRINT DATE: 8/7/2017 F:\job\WK2300 - EC1335 (TEXAS CO)\700CADD\702CIVIL\WK2300.XSsectionBorder PART3.dgn