

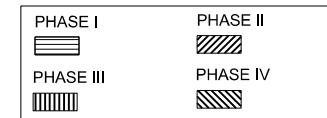
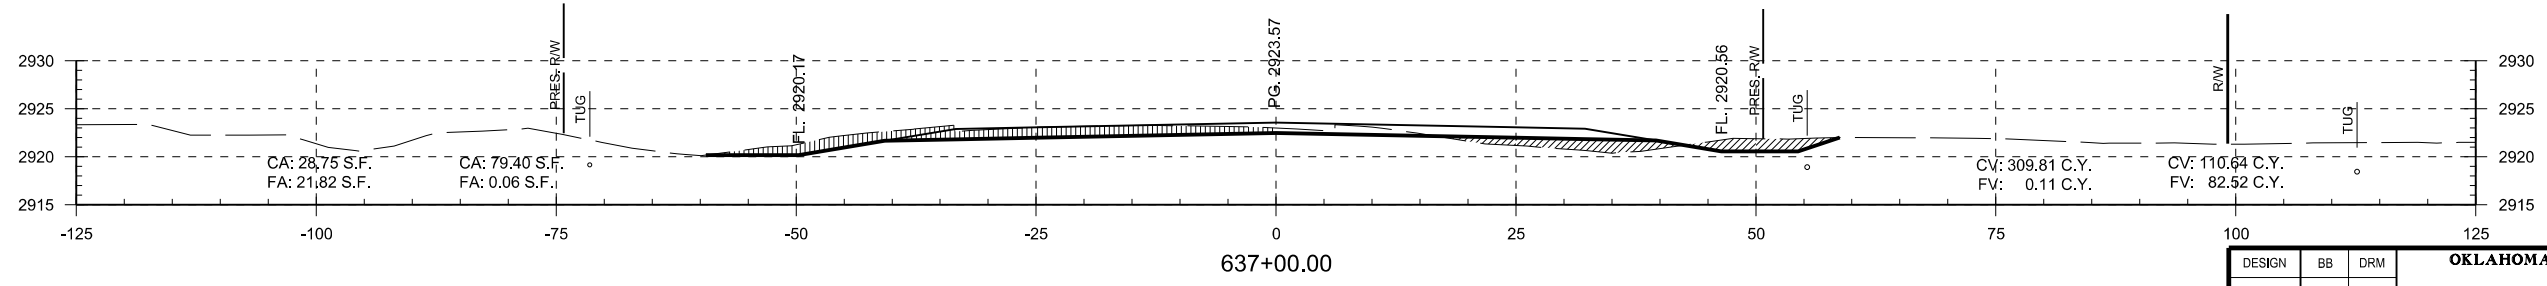
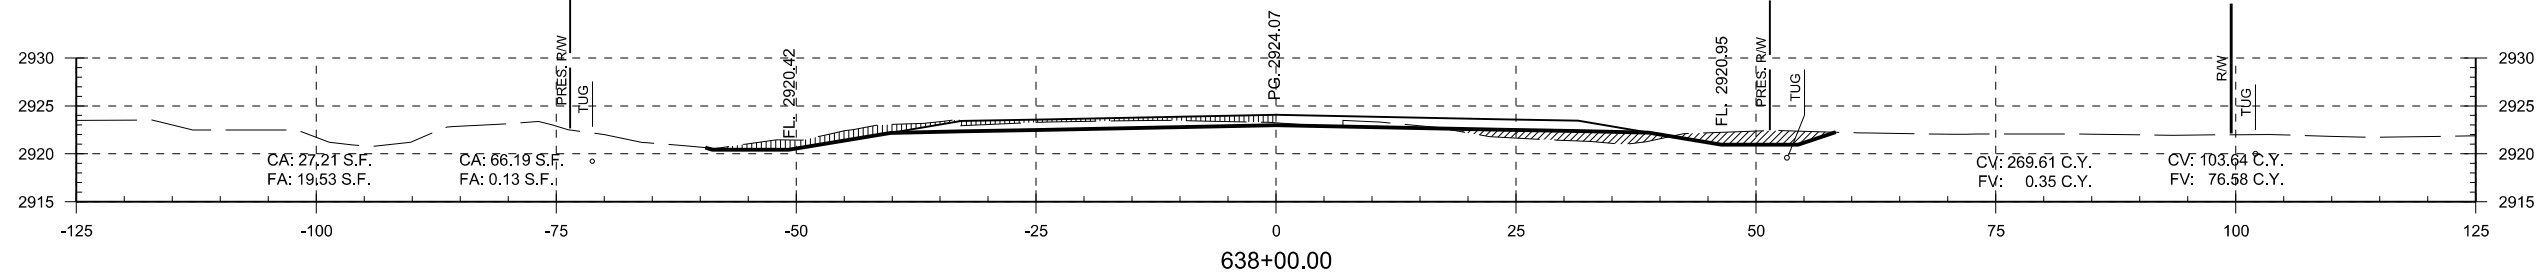
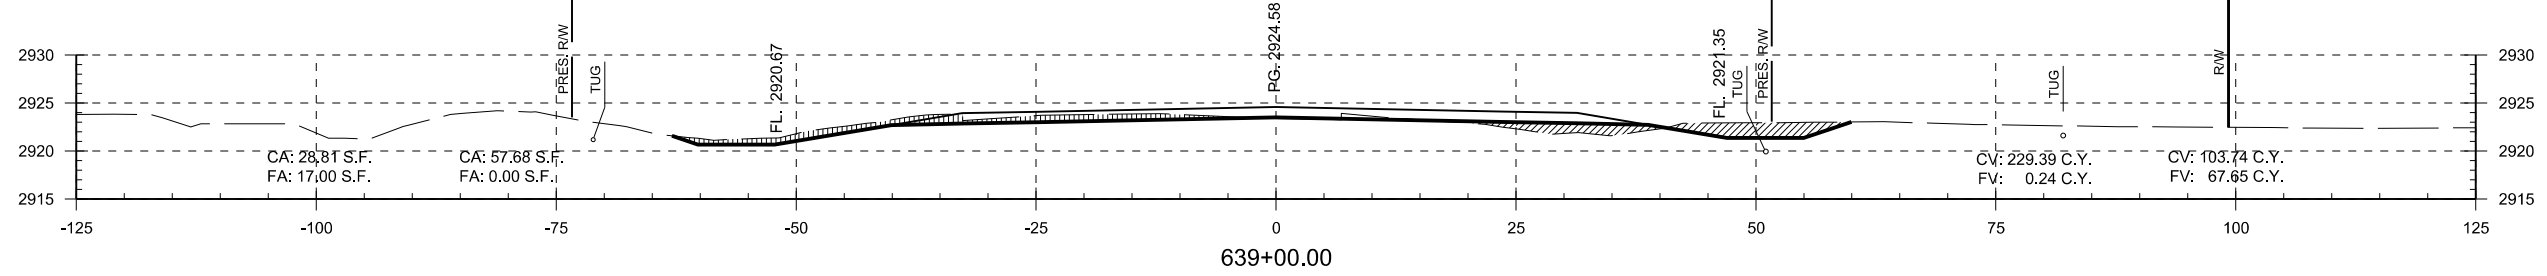


END AREAS (SF)

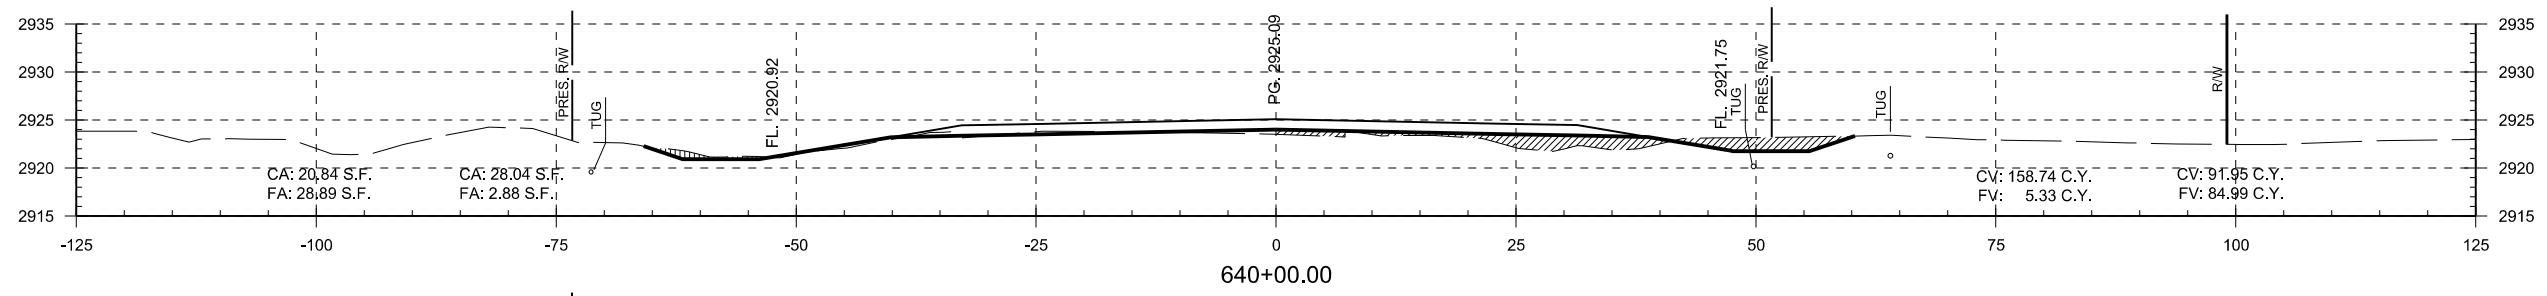

VOLUME (CY)

PHASE I PHASE II PHASE III PHASE IV PHASE IV PHASE III PHASE II PHASE I

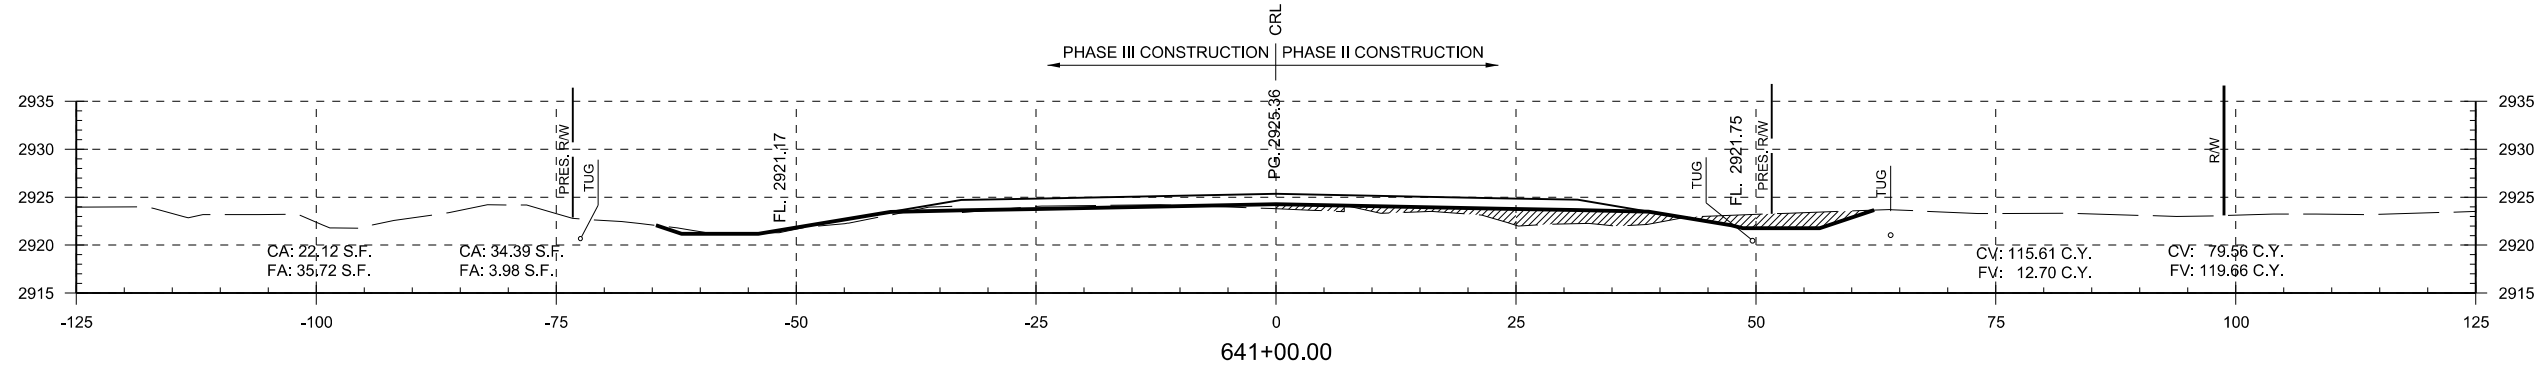

PRINT DATE: 8/7/2017 F:\job\WK2300-EC1335\TEXAS\CO\700CADD\702CIVIL\WK2300_XSectionBorder_PART3.dgn

SCALE: VERTICAL: 1"=10'
HORIZONTAL: 1"=10'

DESIGN	BB	DRM	OKLAHOMA DEPARTMENT OF TRANSPORTATION DESIGN DIVISION STA.637+00.00 TO STA.641+00.00 JOB PIECE NO. 20839(08) SHEET NO. X044
DRAWN	JB	MKW	
CHECKED	BB		
APPROVED	GC		
SQUAD	JACOBS		