

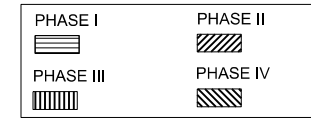
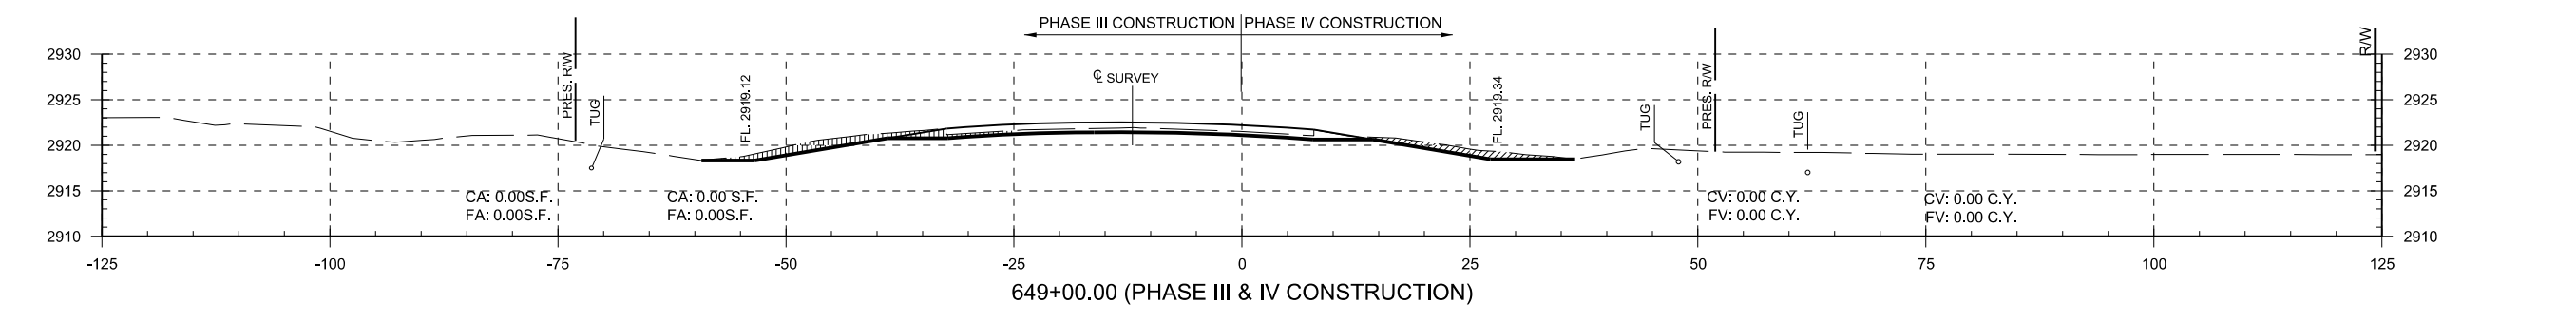
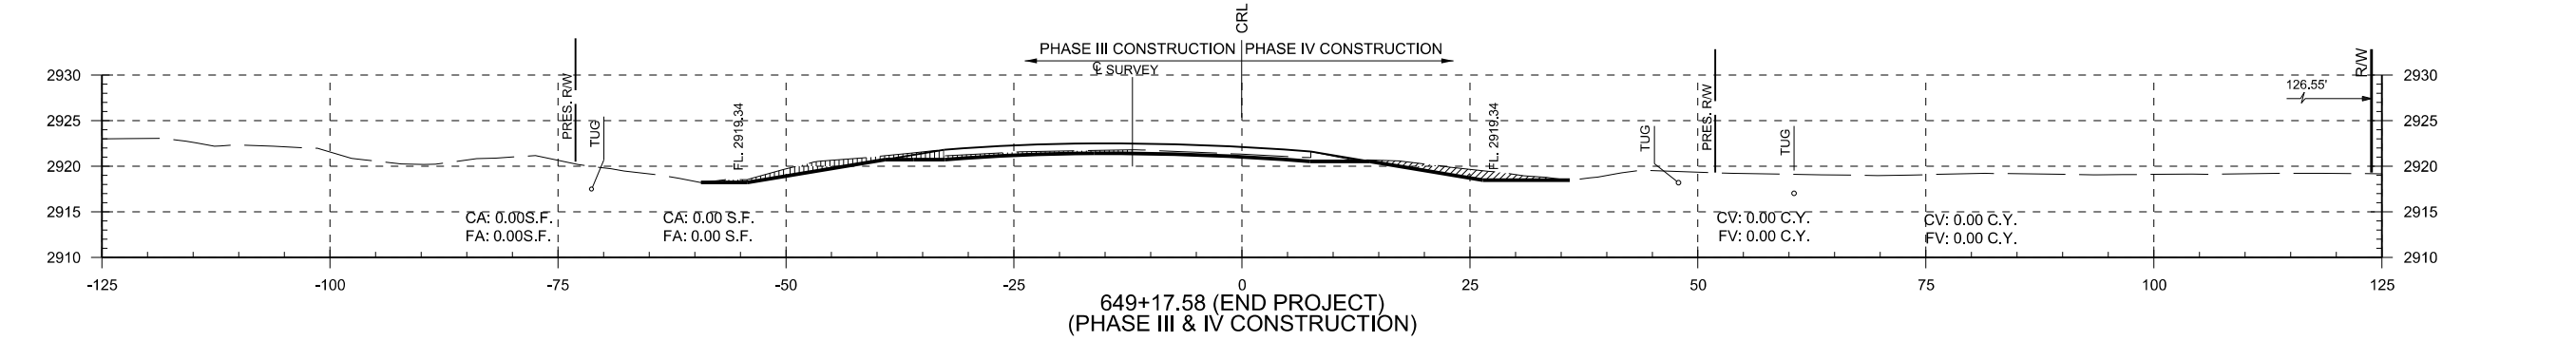


END AREAS (SF)

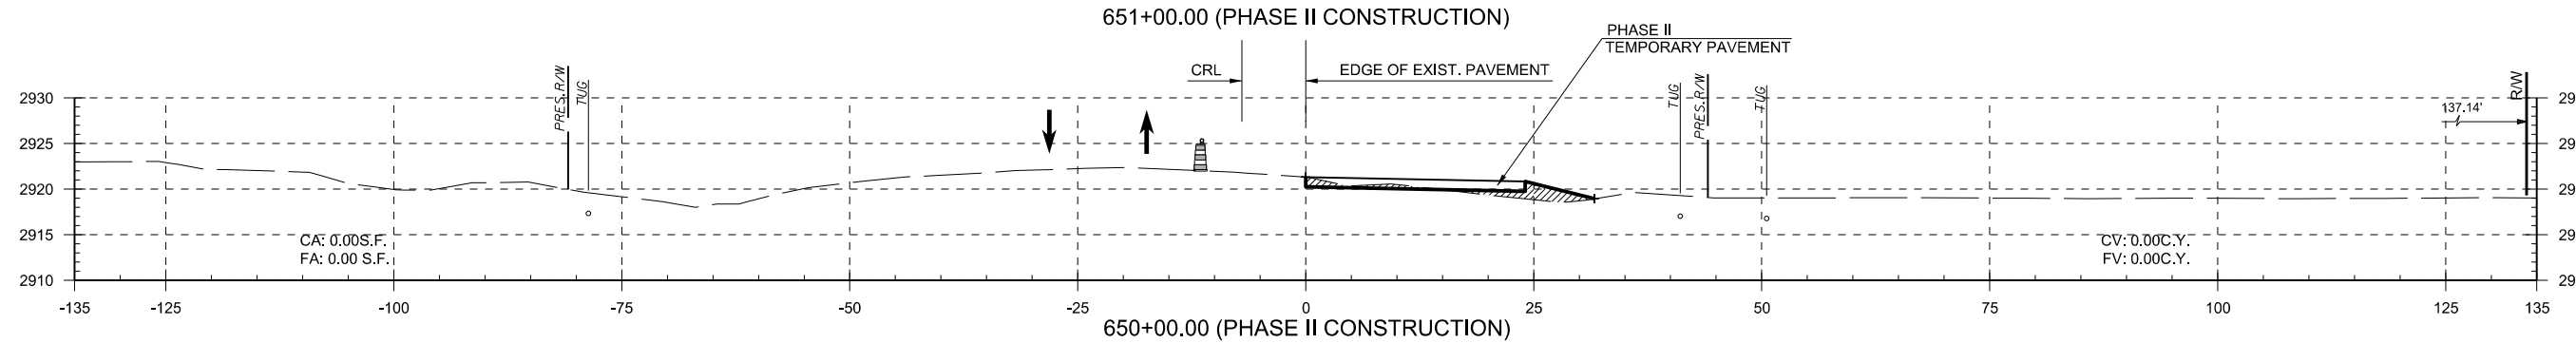

VOLUME (CY)

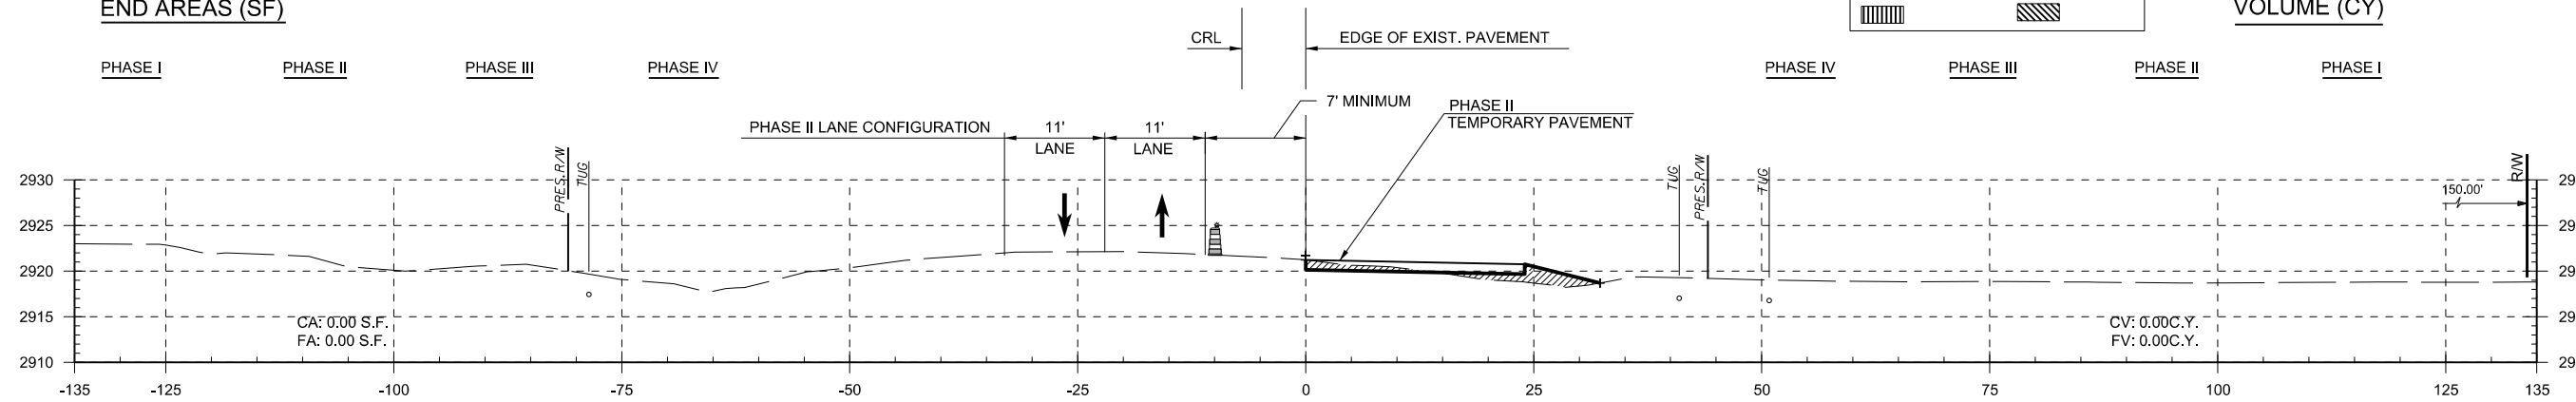

PRINT DATE: 8/7/2017 F:\job\WKM2300 - EC1335 (TEXAS CO)\700CADD\702CIVIL\WKM2300.XSect\Border PART3.dgn

SCALE: VERTICAL: 1"=10'
HORIZONTAL: 1"=10'

DESIGN	BB	DRM	OKLAHOMA DEPARTMENT OF TRANSPORTATION DESIGN DIVISION STA.647+37.57 TO STA.651+00.00 PHASE II CROSS SECTIONS JOB PIECE NO. 20839(08) SHEET NO. X047
DRAWN	JB	MKW	
CHECKED	BB		
APPROVED	GC		
SQUAD	JACOBS		