





END AREAS (SF)

PHASE I [Horizontal Hatching]	PHASE II [Diagonal Hatching]
PHASE III [Vertical Hatching]	PHASE IV [Cross-hatching]

VOLUME (CY)

PHASE I PHASE II PHASE III PHASE IV

PHASE IV PHASE III PHASE II PHASE I

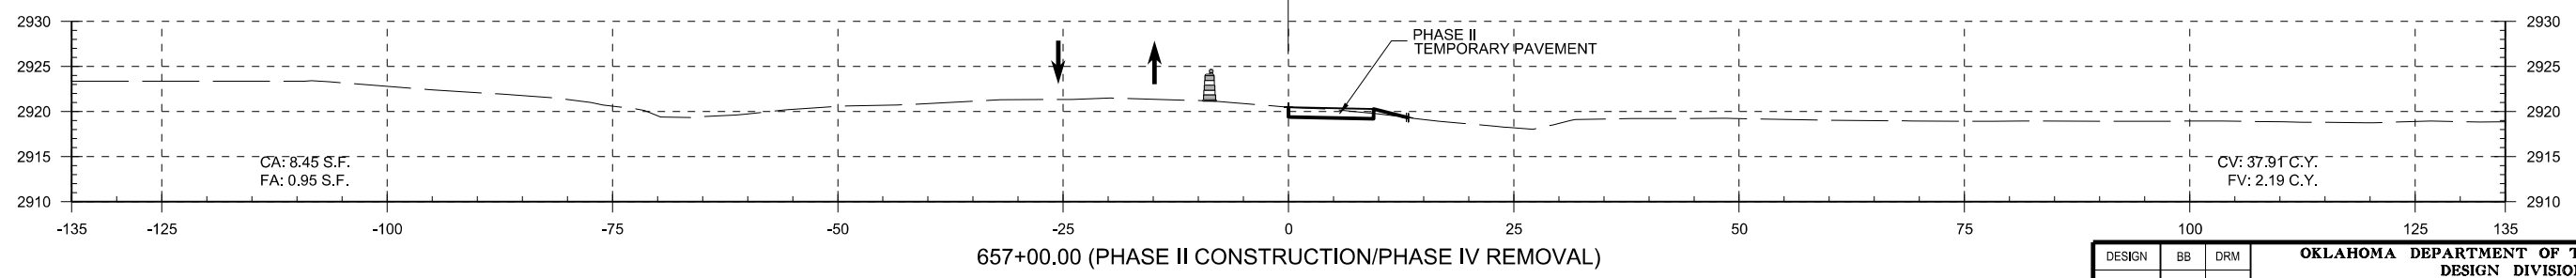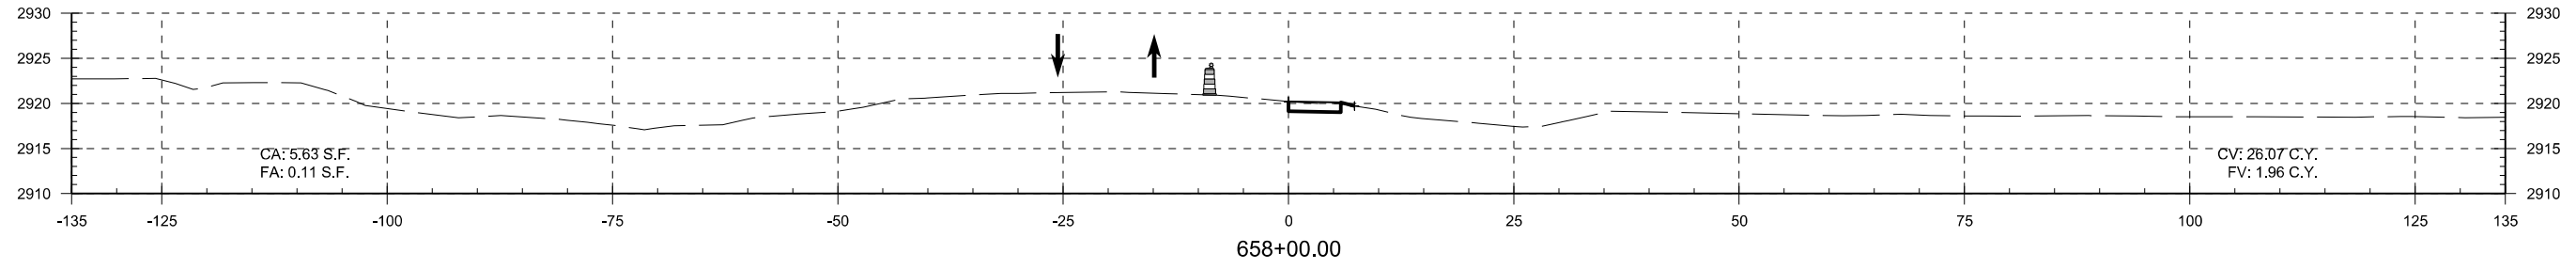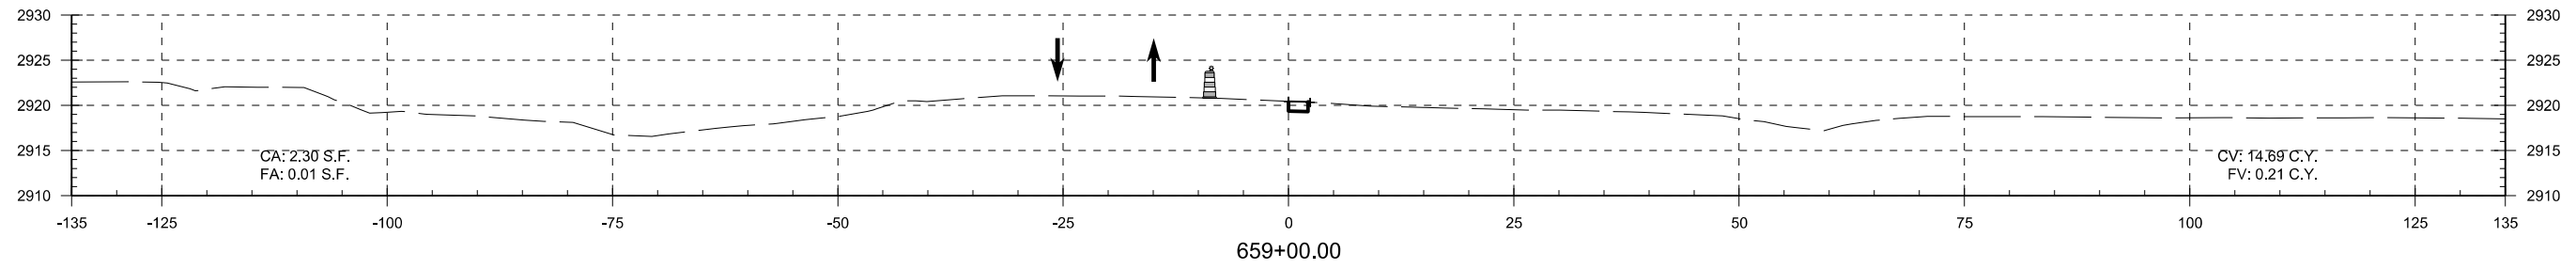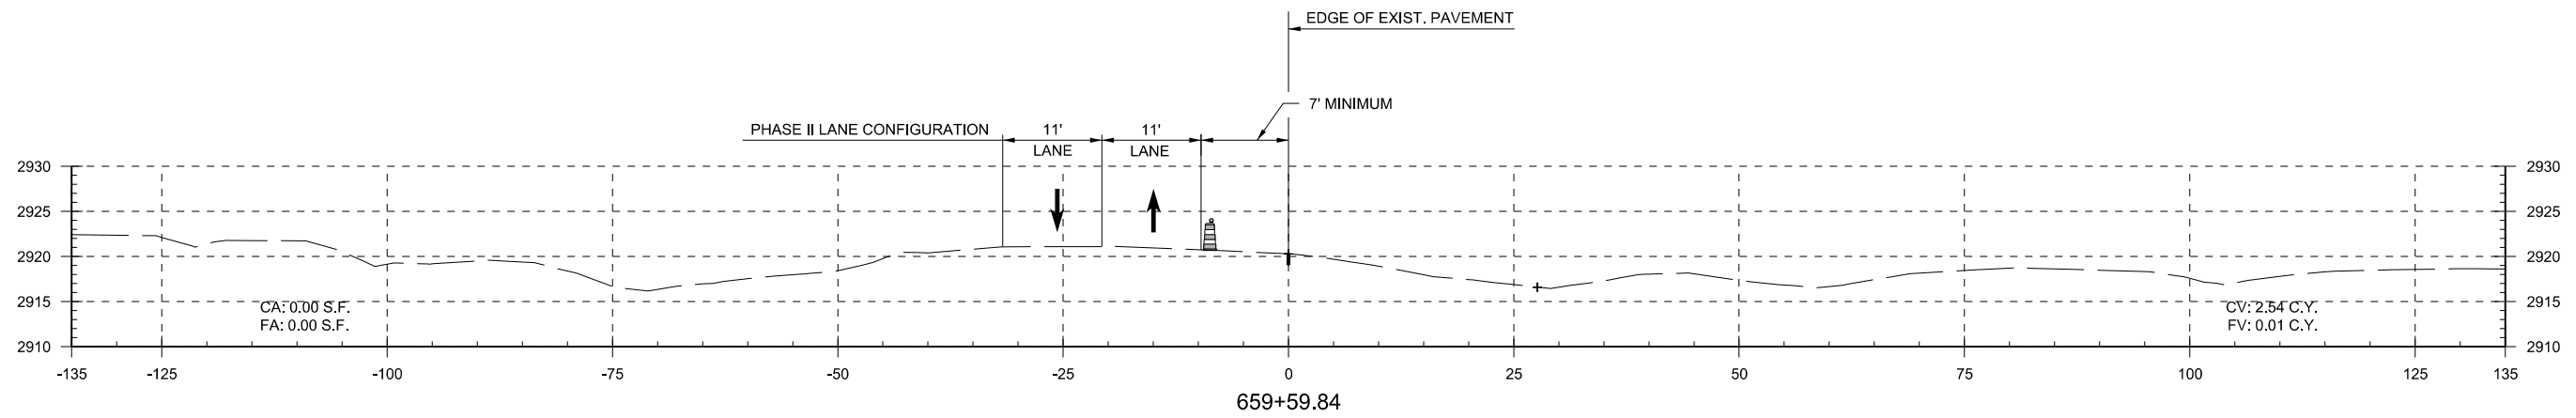

657+00.00 (PHASE II CONSTRUCTION/PHASE IV REMOVAL)

SCALE: VERTICAL: 1"=10'
HORIZONTAL: 1"=10'

DESIGN	BB	DRM	OKLAHOMA DEPARTMENT OF TRANSPORTATION DESIGN DIVISION STA.657+00.00 TO STA.659+59.84 JOB PIECE NO. 20839(08) SHEET NO. X049
DRAWN	JB	MKW	
CHECKED	BB		
APPROVED	GC		
SQUAD	JACOBS		

PRINT DATE: 8/7/2017 F:\Job\W\2300 - EC1335 (TEXAS CO)\700CADD\702CIVIL\WK\M2300.XSect\Border PART3.dgn