
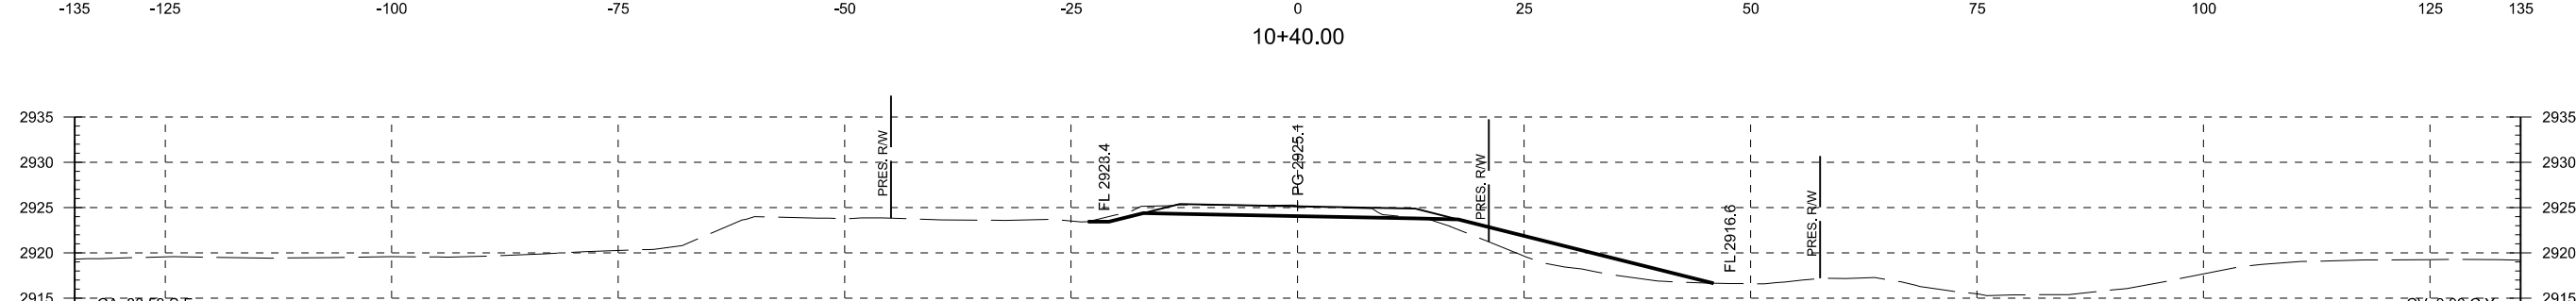
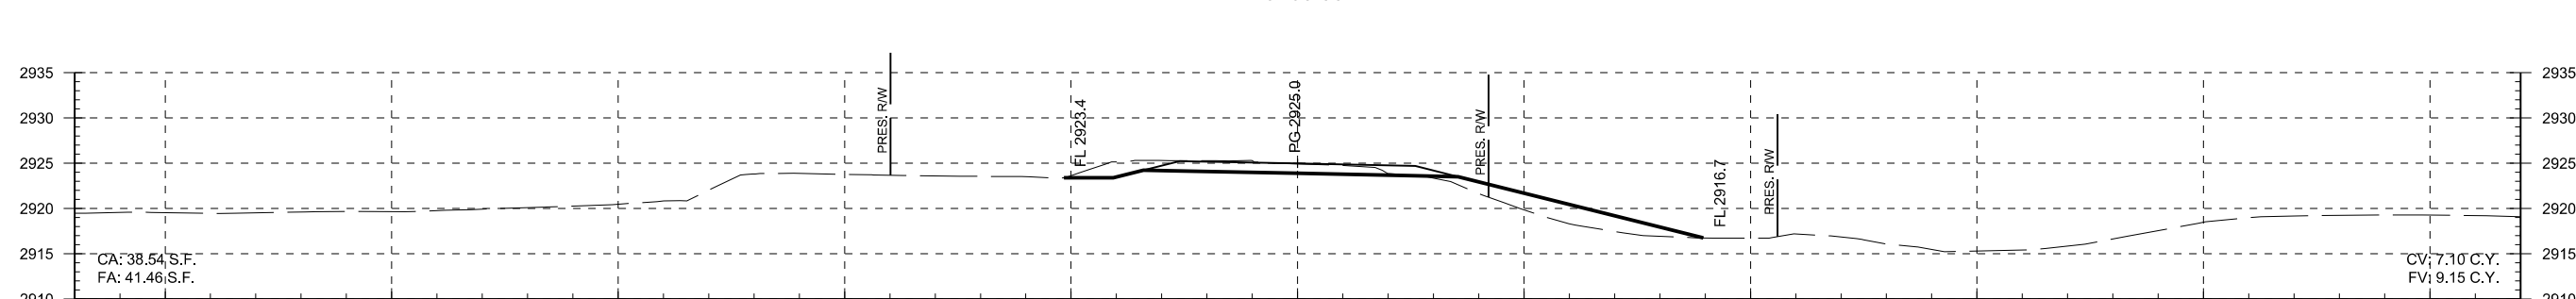
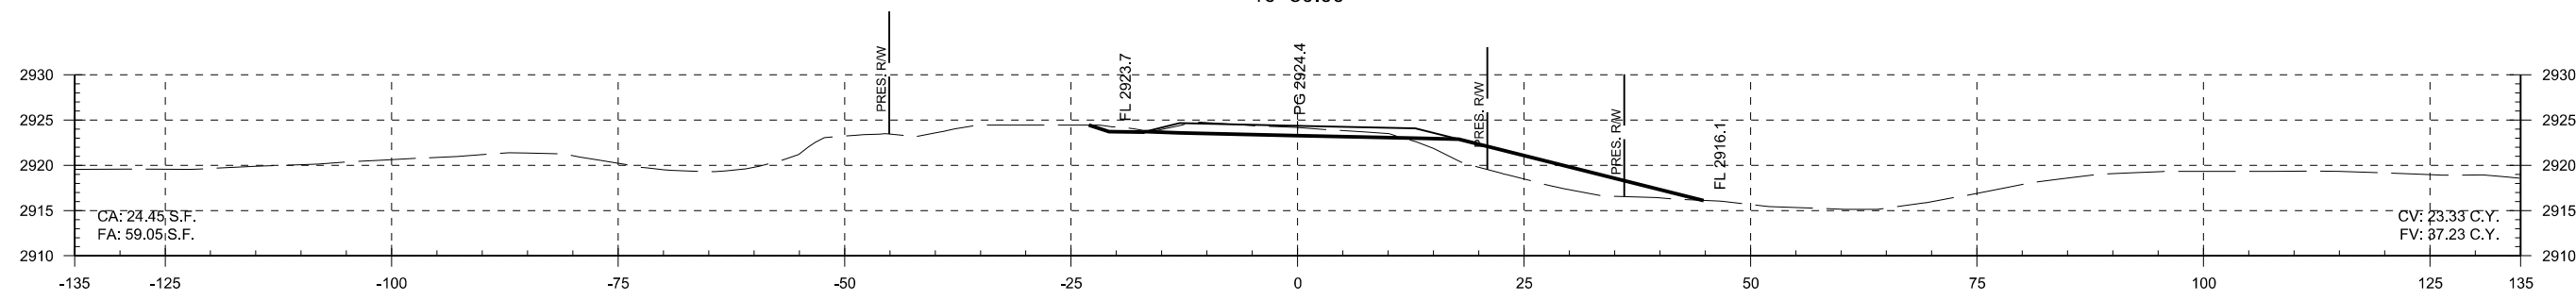
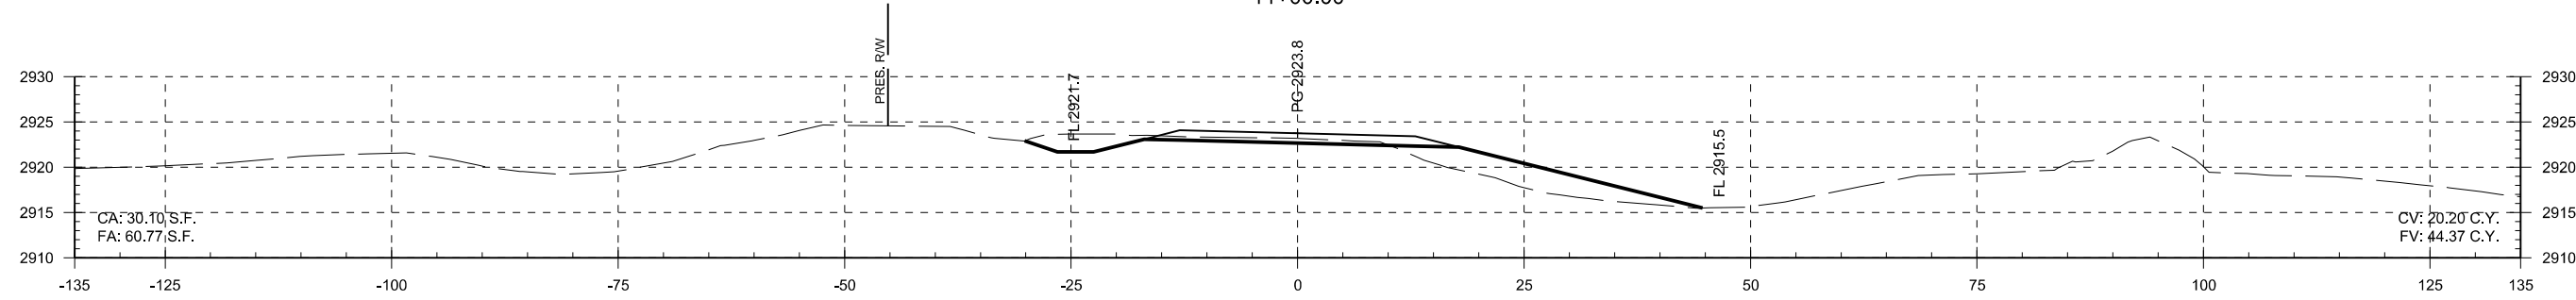


PRINT DATE: 8/7/2017 F:\Jobs\WK\2300 - EC\335 (TEXAS CO)\700CADD\702CIVIL\WK\2300.XSect\Border PART3.dgn

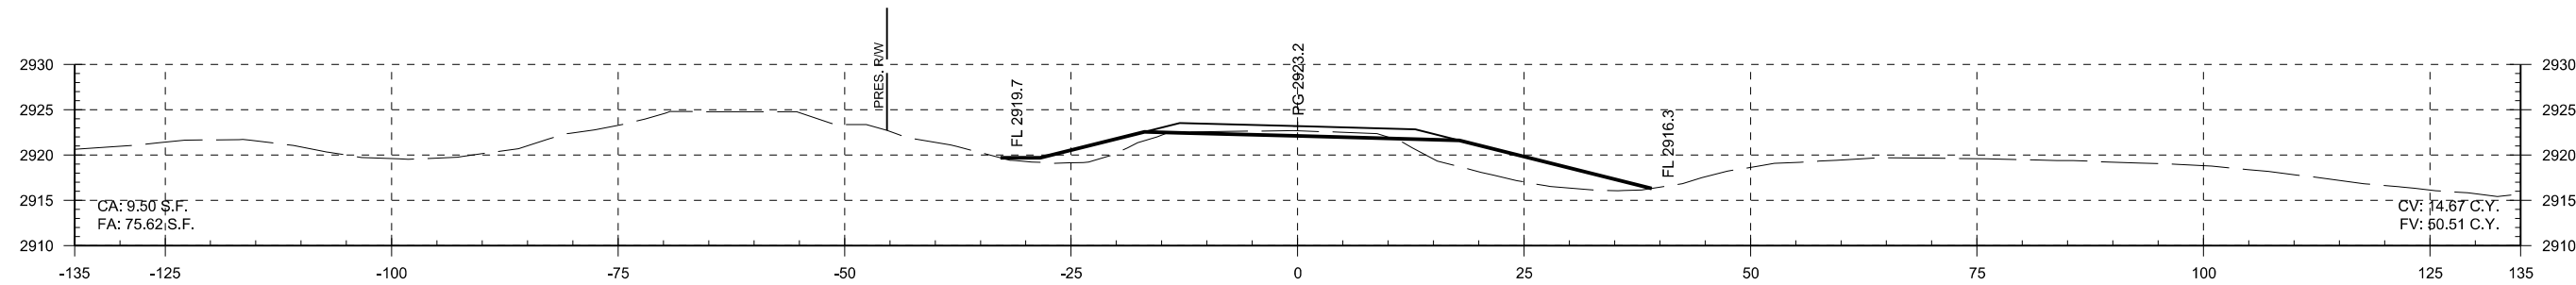

SCALE: VERTICAL: 1"=10'  
HORIZONTAL: 1"=10'

DESIGN	BB	DRM	<b>OKLAHOMA DEPARTMENT OF TRANSPORTATION</b> <b>DESIGN DIVISION</b>  <b>STA.10+34.45 TO STA.11+00.00</b> <b>POWELL STREET CROSS SECTIONS</b> JOB PIECE NO. 20839(08) SHEET NO. X050
DRAWN	JB	MKW	
CHECKED	BB		
APPROVED	GC		
SQUAD	JACOBS		