


PRINT DATE: 8/7/2017 F:\job\WKM2300-EC1335\TEXAS\CO\700\CADD\702\CIVIL\WKM2300_XSectionBorder_PART3.dgn

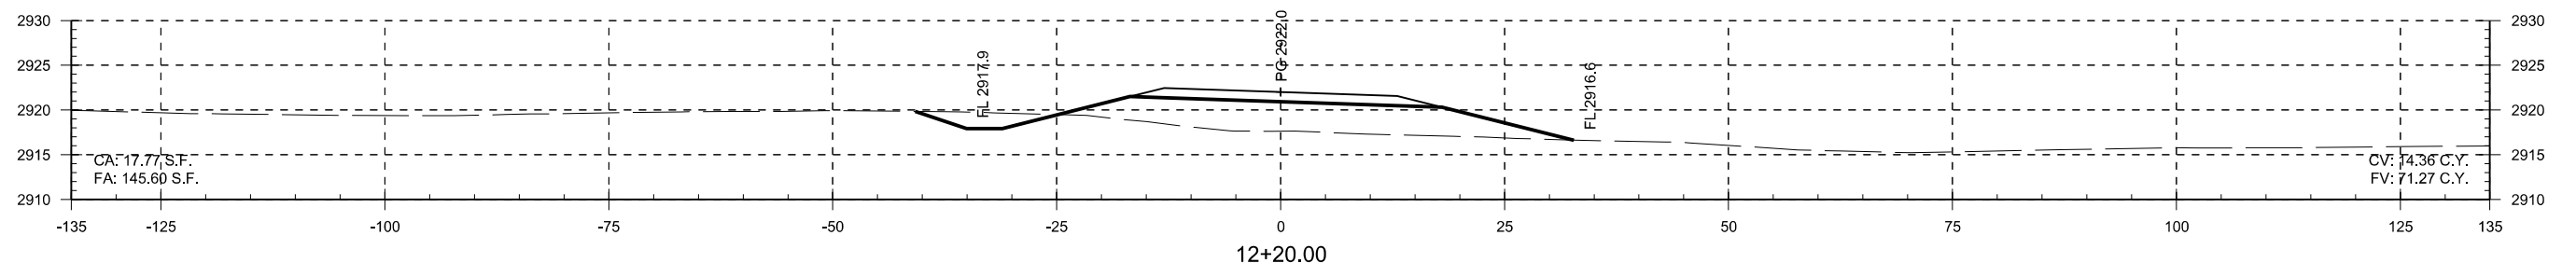

SCALE: VERTICAL: 1"=10'
HORIZONTAL: 1"=10'

DESIGN	BB	DRM	OKLAHOMA DEPARTMENT OF TRANSPORTATION DESIGN DIVISION
DRAWN	JB	MKW	
CHECKED	BB		
APPROVED	GC		
SQUAD	JACOBS		
STA. 12+20.00 POWELL STREET CROSS SECTIONS			JOB PIECE NO. 20839(08) SHEET NO. X052