
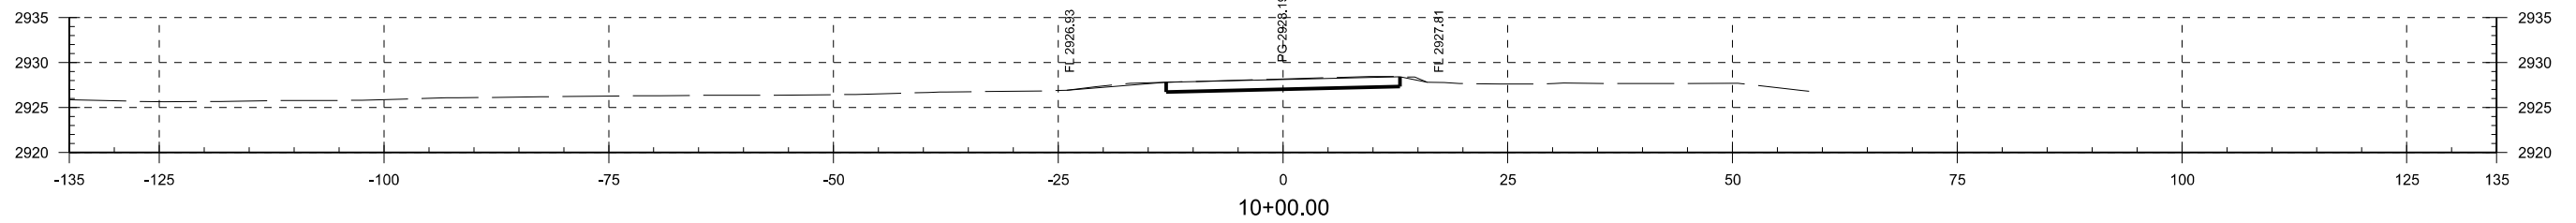
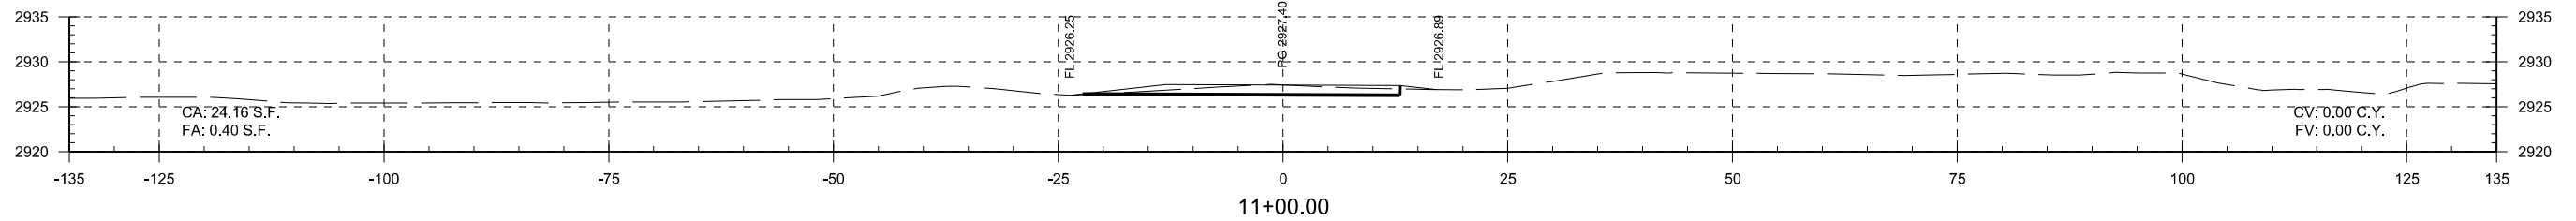
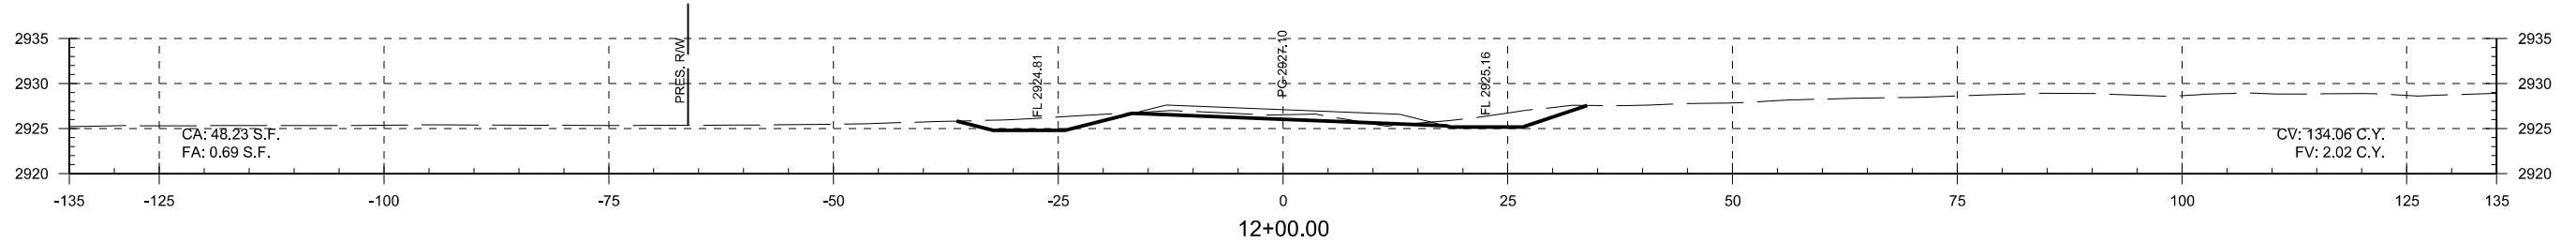
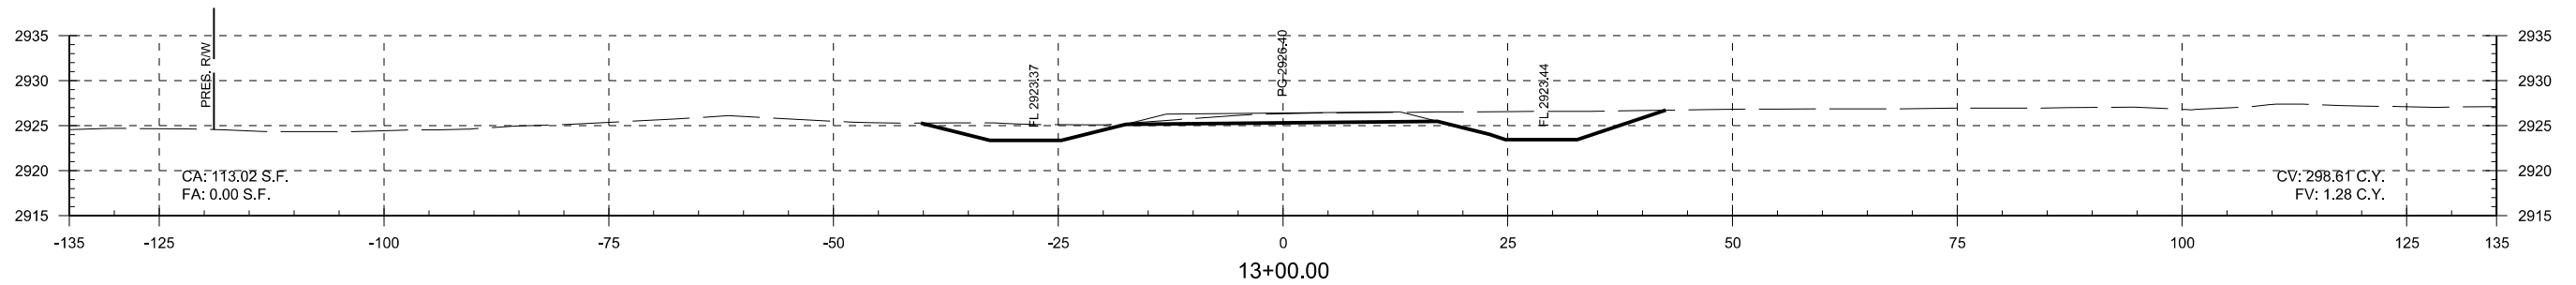


ENO AREAS (SF)

VOLUME (CY)

PHASE I      PHASE II      PHASE III      PHASE IV      PHASE IV      PHASE III      PHASE II      PHASE I

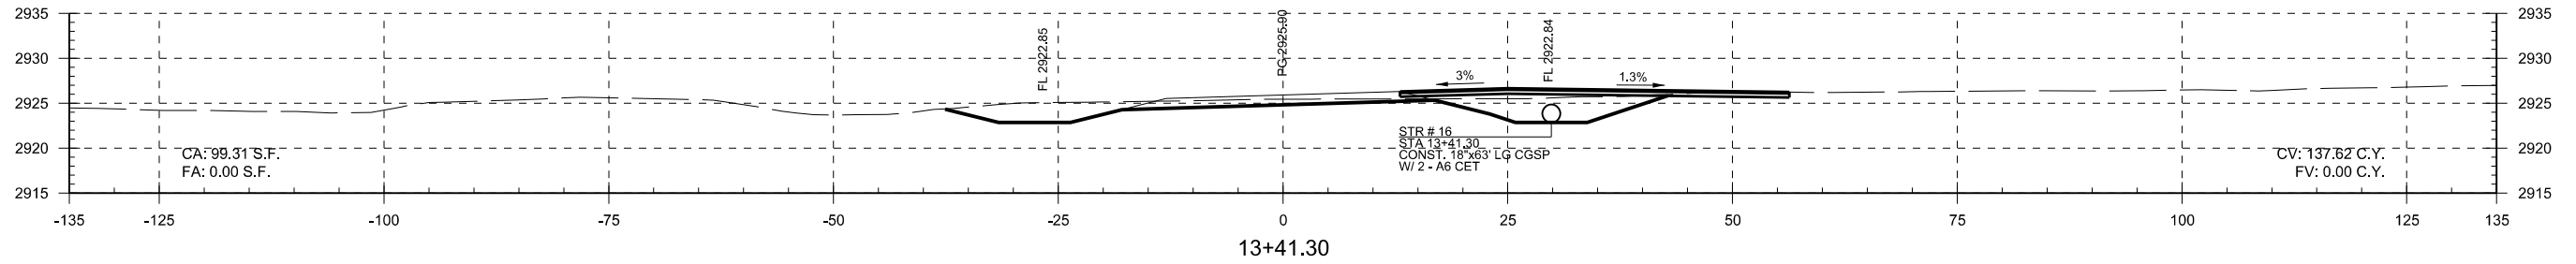

PRINT DATE: 8/7/2017 F:\job\WKM2300-EC1335\TEXAS\CO\700\CADD\702\CIVIL\WKM2300\_XSection\Border\_PART3.dgn

SCALE: VERTICAL: 1"=10'  
HORIZONTAL: 1"=10'

DESIGN	BB	DRM	<b>OKLAHOMA DEPARTMENT OF TRANSPORTATION</b> <b>DESIGN DIVISION</b>  STA. 10+00.00 TO STA. 13+41.30 DUFFY STREET CROSS SECTIONS JOB PIECE NO. 20839(08) SHEET NO. X053
DRAWN	JB	MKW	
CHECKED	BB		
APPROVED	GC		
SQUAD	JACOBS		