
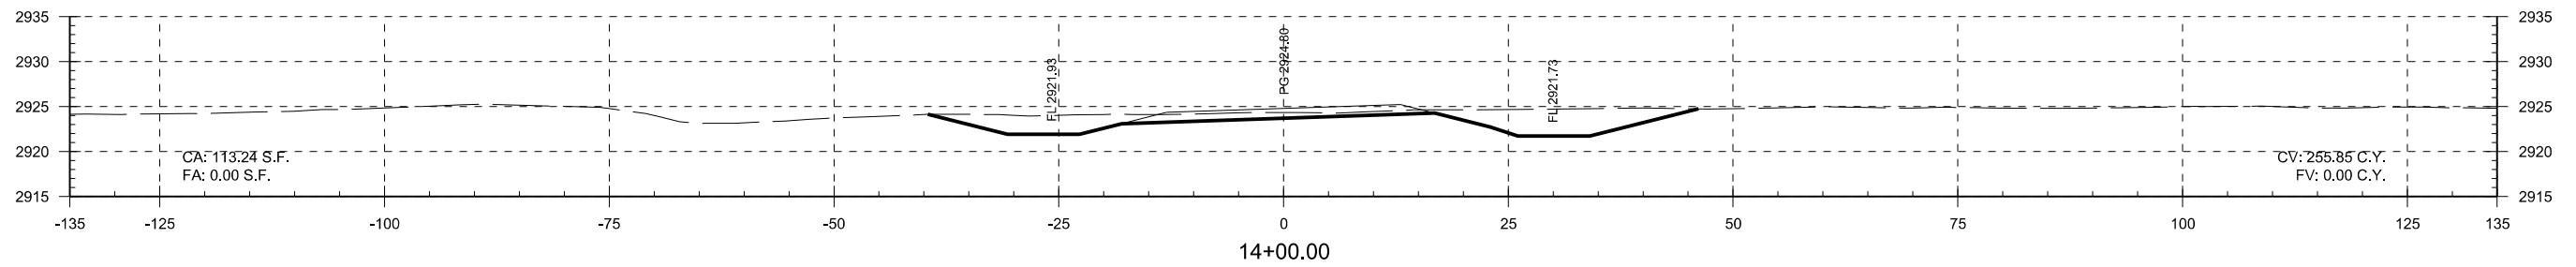
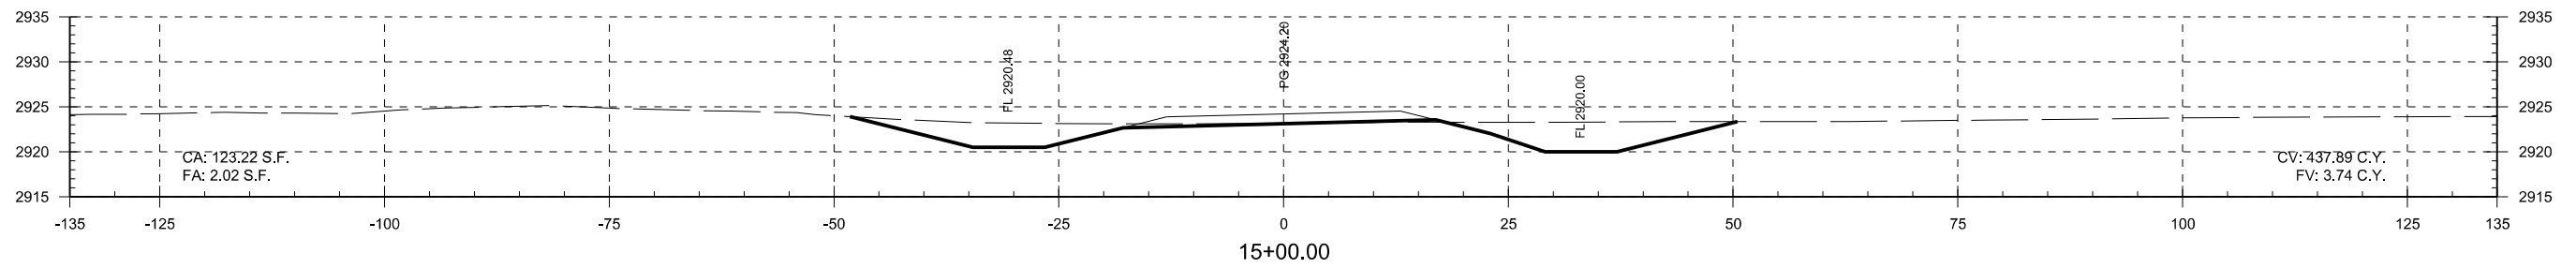
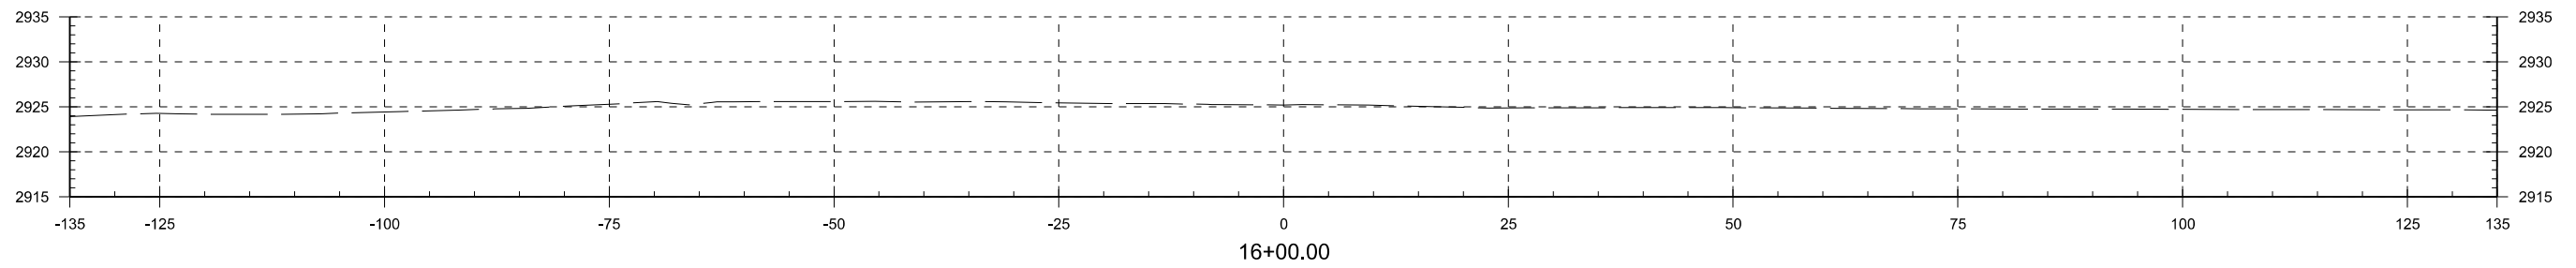
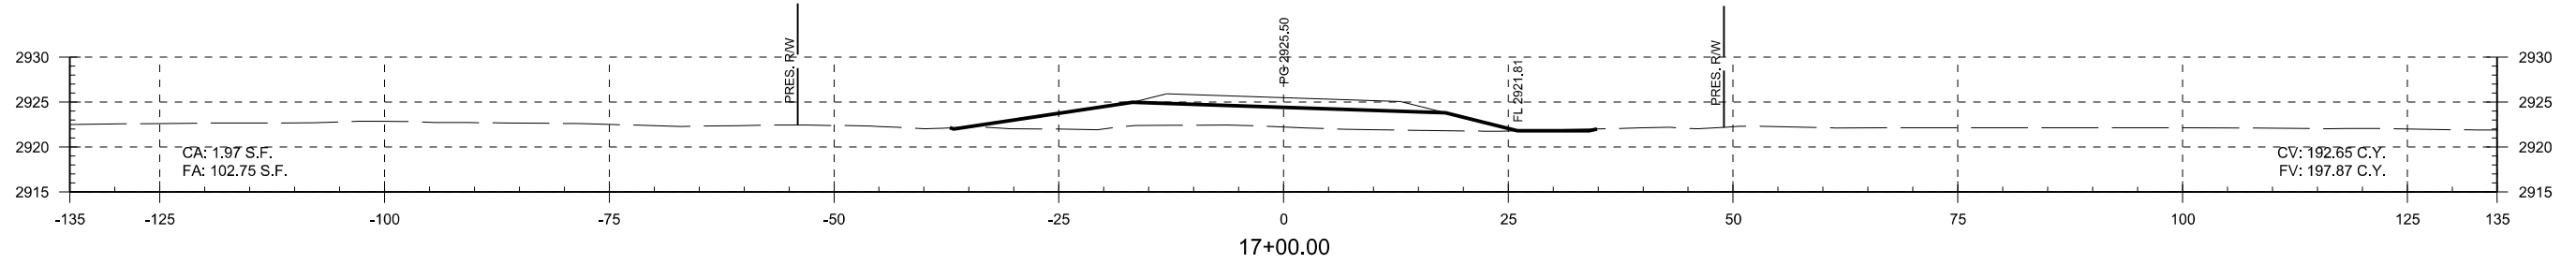


PRINT DATE: 8/7/2017 F:\Job\W\2300-EC1335 (TEXAS CO)\700CADD\702CIVIL\W\2300.X\SectionBorder_PART3.dgn

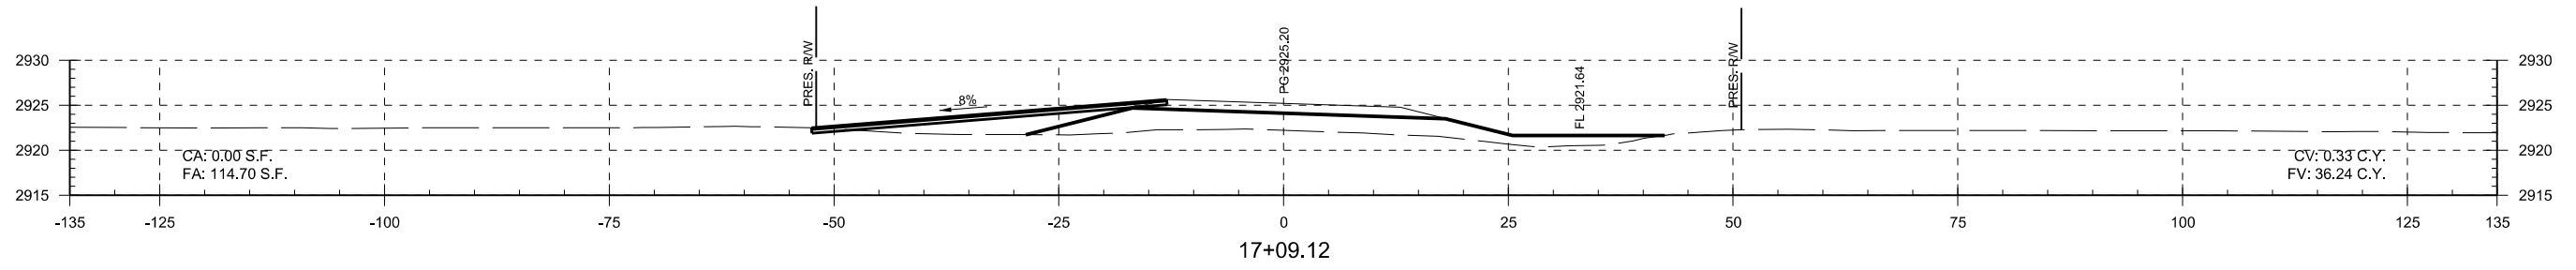

SCALE: VERTICAL: 1"=10'
HORIZONTAL: 1"=10'

DESIGN	BB	DRM	OKLAHOMA DEPARTMENT OF TRANSPORTATION DESIGN DIVISION STA. 14+00.00 TO STA. 17+09.12 DUFFY STREET CROSS SECTIONS JOB PIECE NO. 20839(08) SHEET NO. X054
DRAWN	JB	MKW	
CHECKED	BB		
APPROVED	GC		
SQUAD	JACOBS		