



PRINT DATE: 8/7/2017 F:\job\WK\2300 - EC\335 (TEXAS CO)\700CADD\702CIVIL\WK\2300.XSectionBorder - PART3.dgn

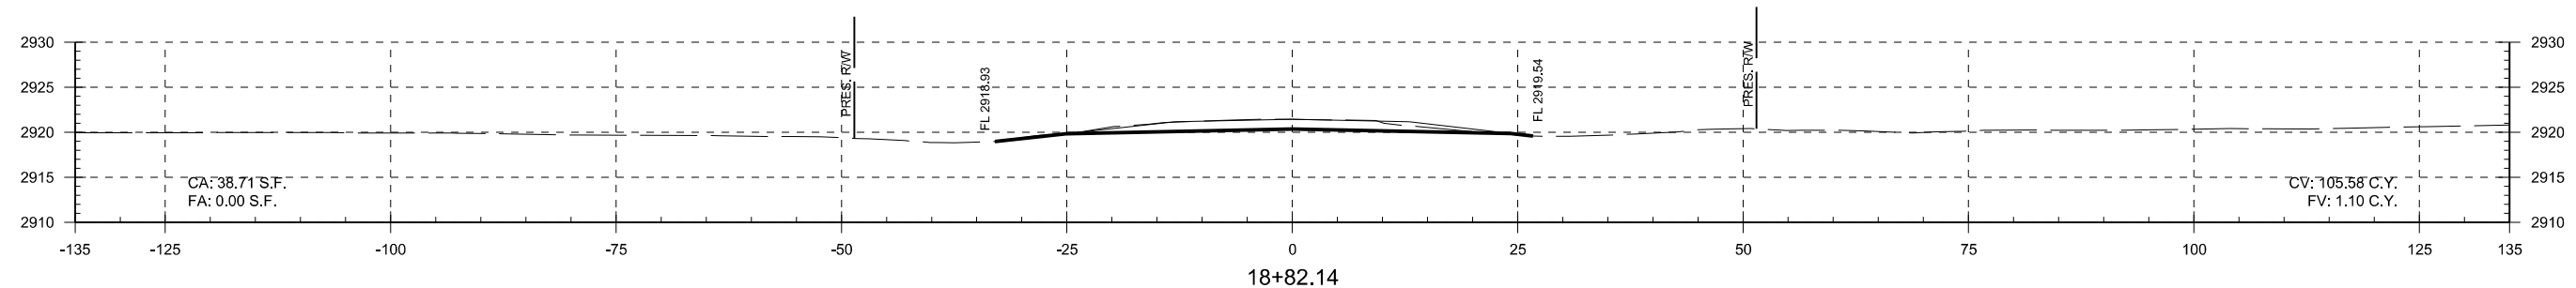

18+82.14

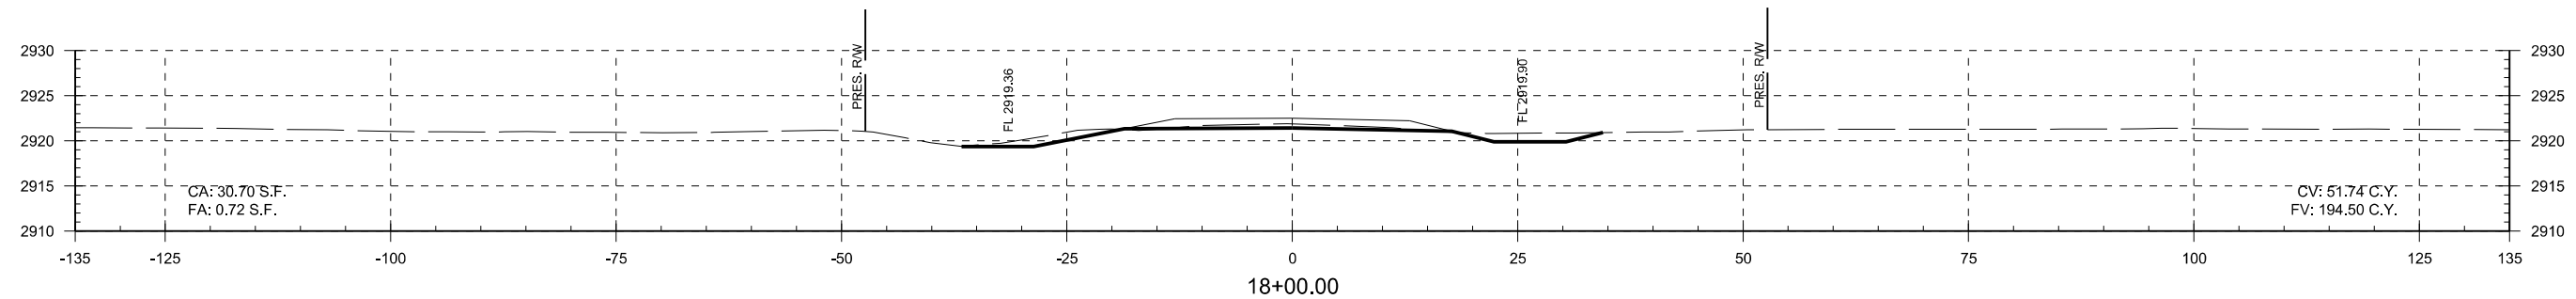

18+00.00

SCALE: VERTICAL: 1"=10'  
HORIZONTAL: 1"=10'

DESIGN	BB	DRM	<b>OKLAHOMA DEPARTMENT OF TRANSPORTATION DESIGN DIVISION</b>  STA. 18+00.00 TO STA. 18+82.14 <b>DUFFY STREET CROSS SECTIONS</b>  JOB PIECE NO. 20839(08) SHEET NO. X055
DRAWN	JB	MKW	
CHECKED	BB		
APPROVED	GC		
SQUAD	JACOBS		