
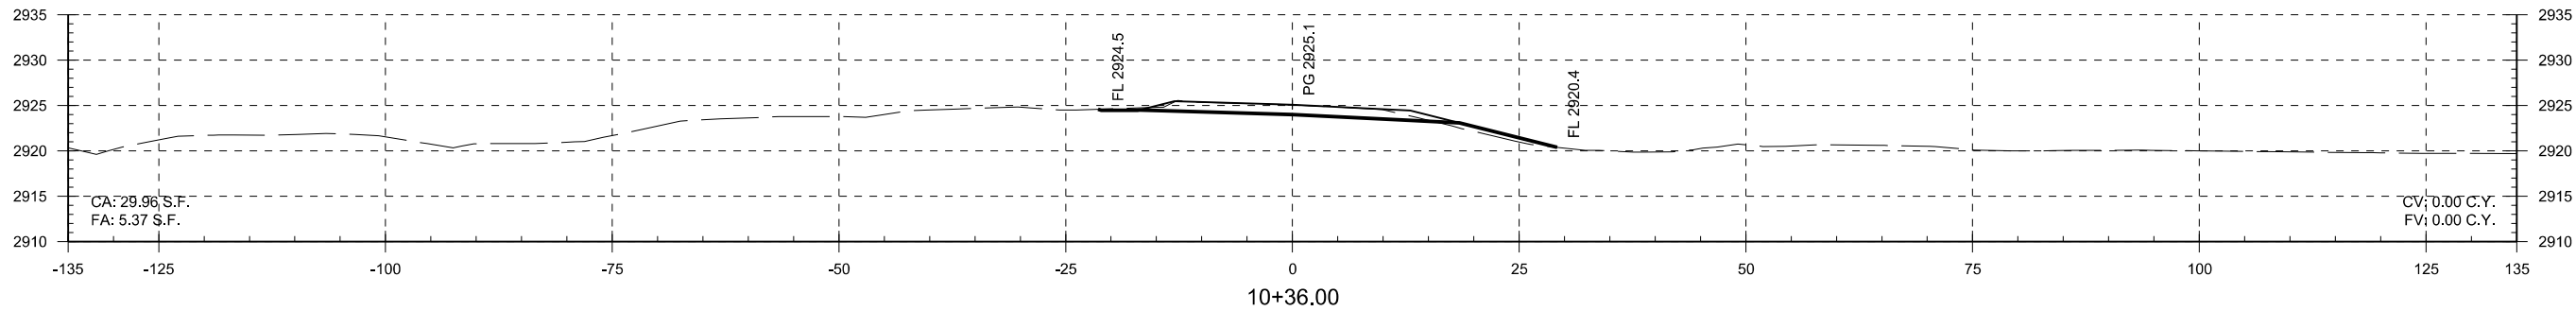
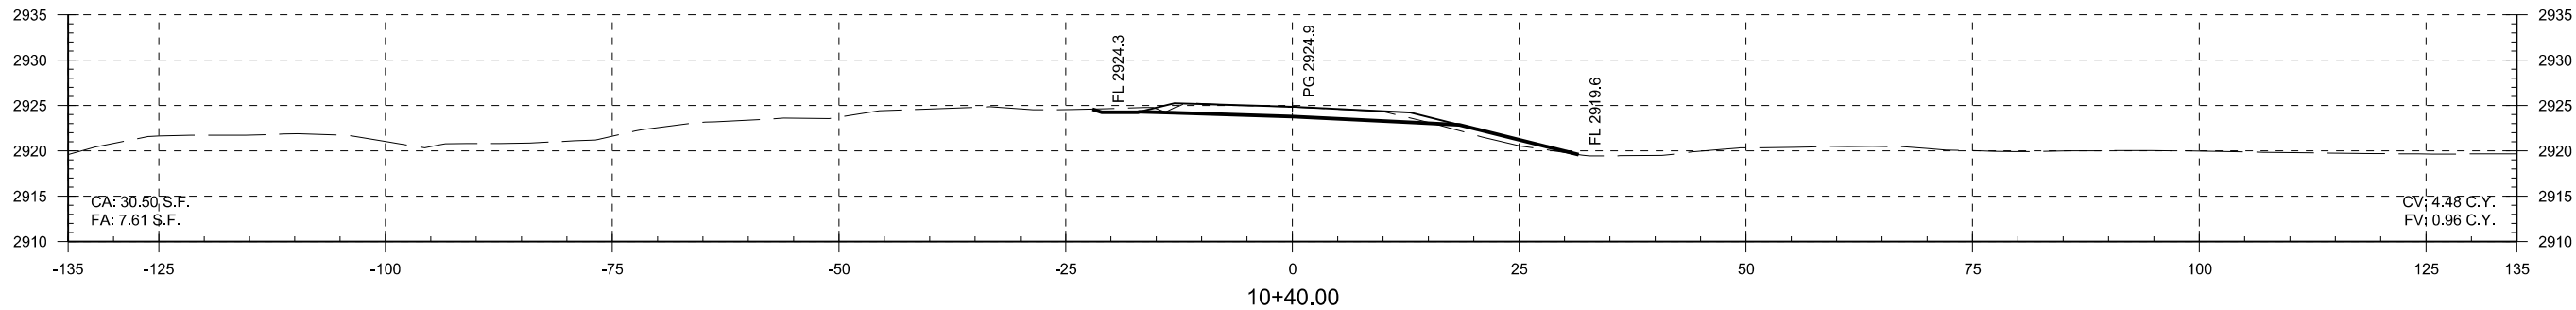
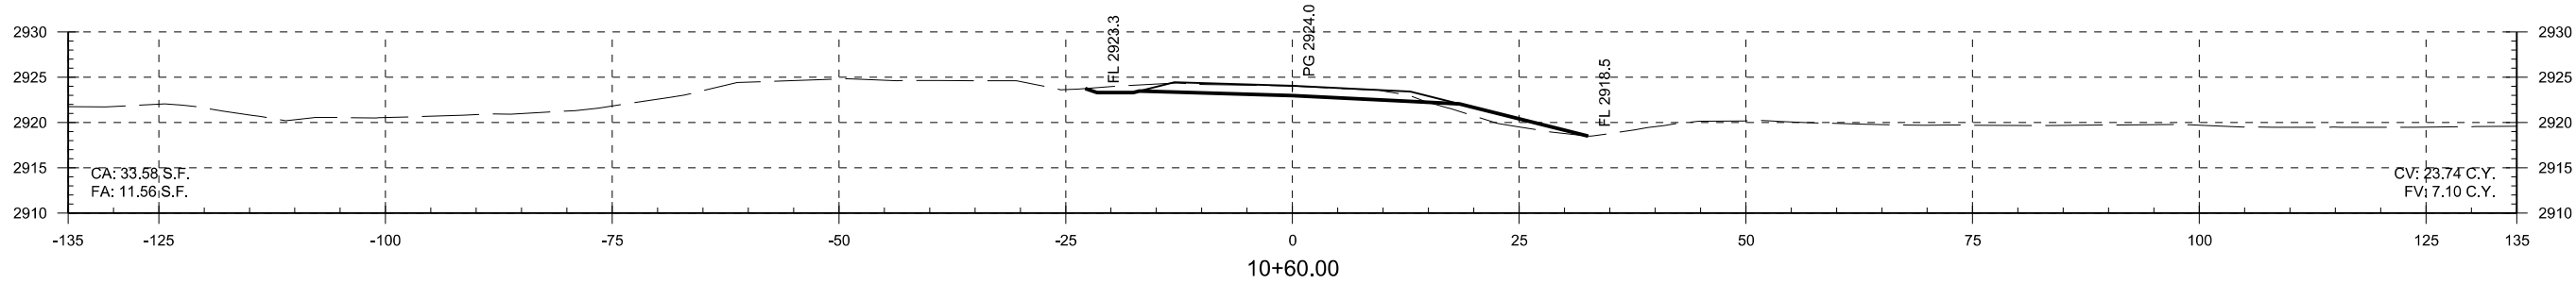
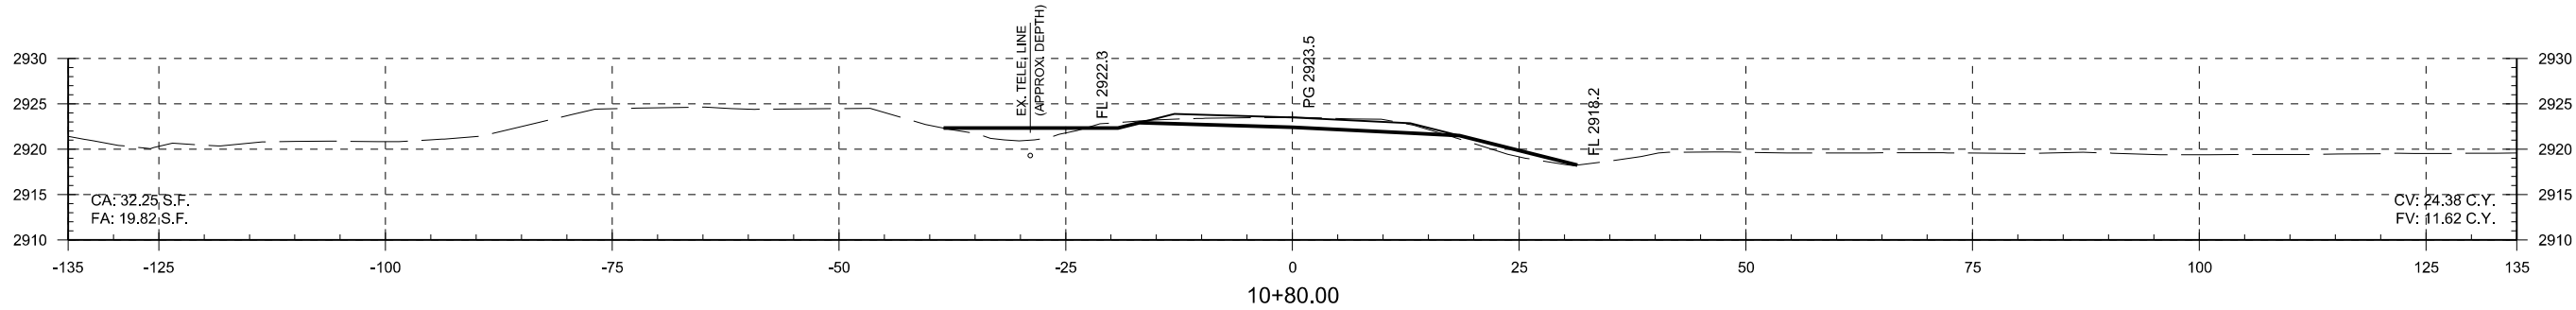


PRINT DATE: 8/7/2017 F:\job\WKM2300 - EC1335 (TEXAS CO)\700CADD\702CIVIL\WKM2300.XSectionBorder PART3.dgn

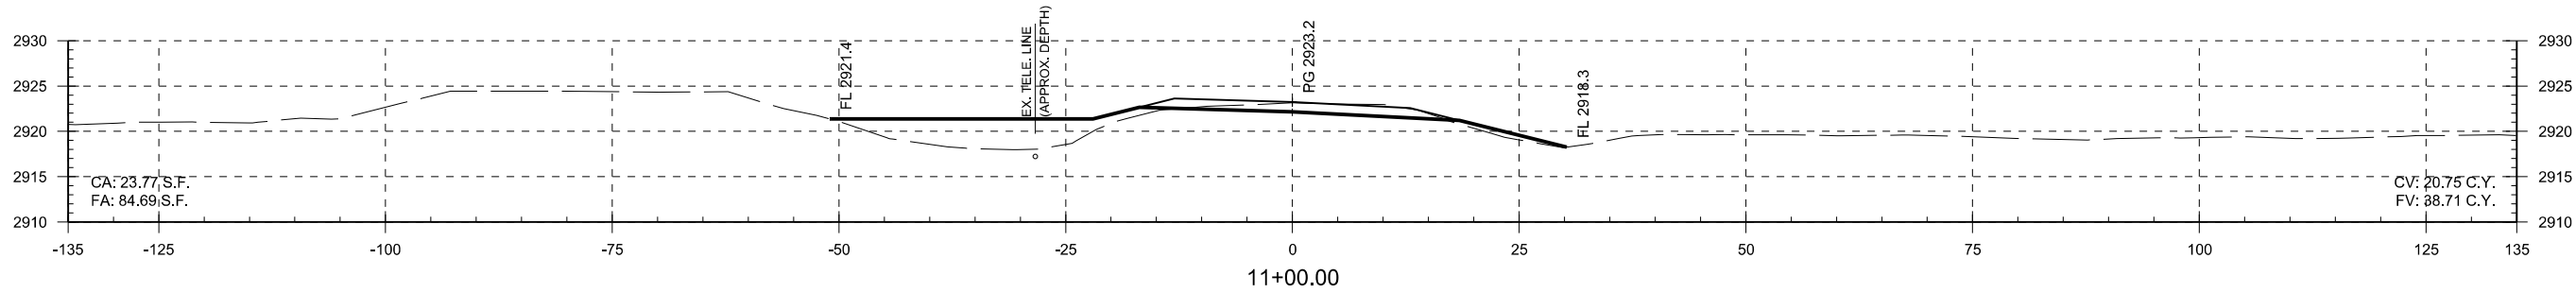

SCALE: VERTICAL: 1"=10'
HORIZONTAL: 1"=10'

DESIGN	BB	DRM	OKLAHOMA DEPARTMENT OF TRANSPORTATION	
DRAWN	JB	MKW	DESIGN DIVISION	
CHECKED	BB		STA.10+36.00 TO STA.11+00.00 5TH STREET CROSS SECTIONS	
APPROVED	GC			
SQUAD	JACOBS			
			JOB PIECE NO. 20839(08)	SHEET NO. X056