
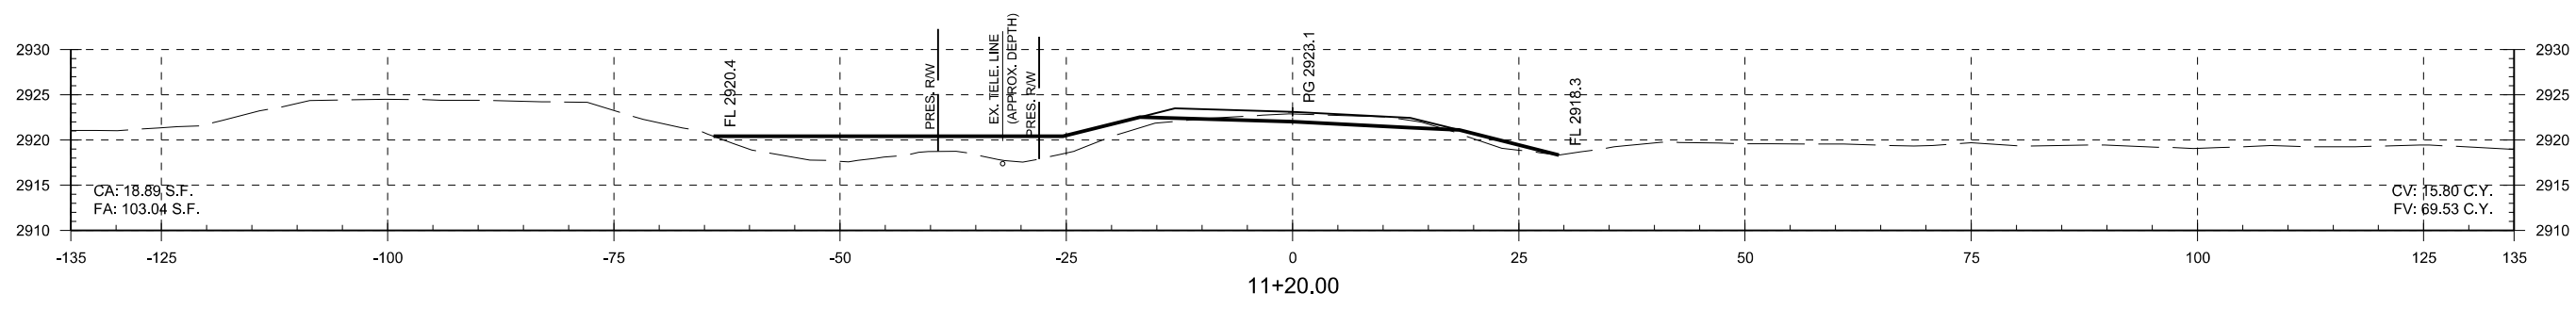
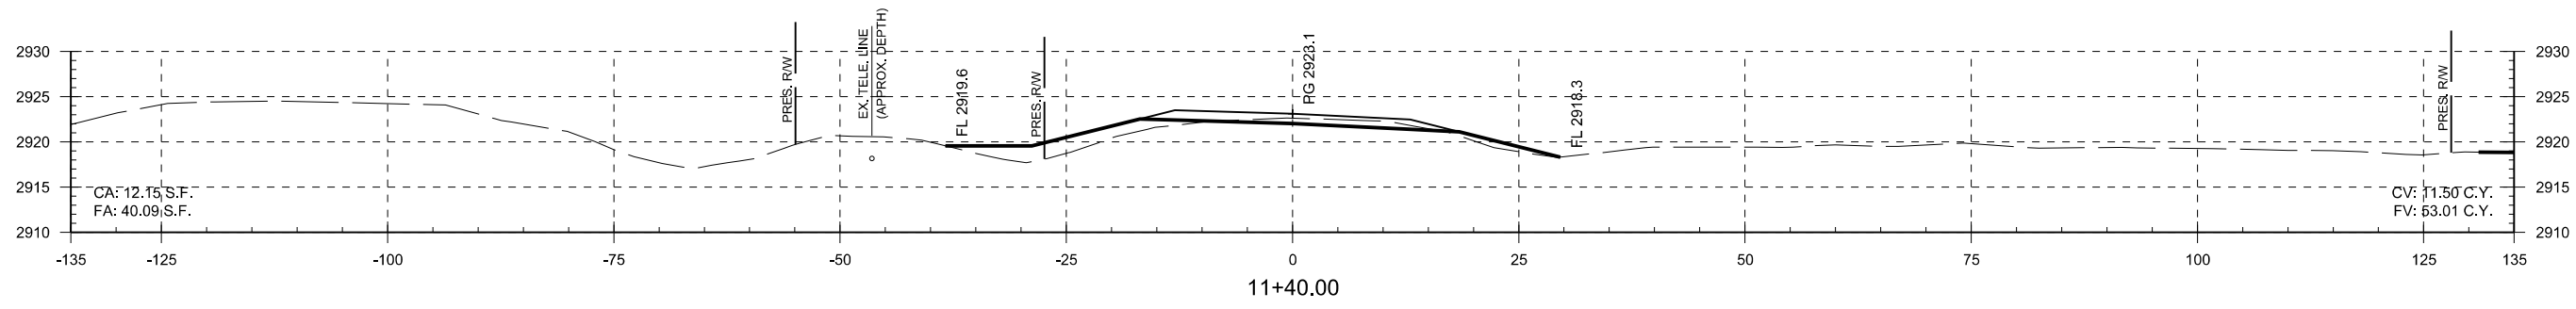
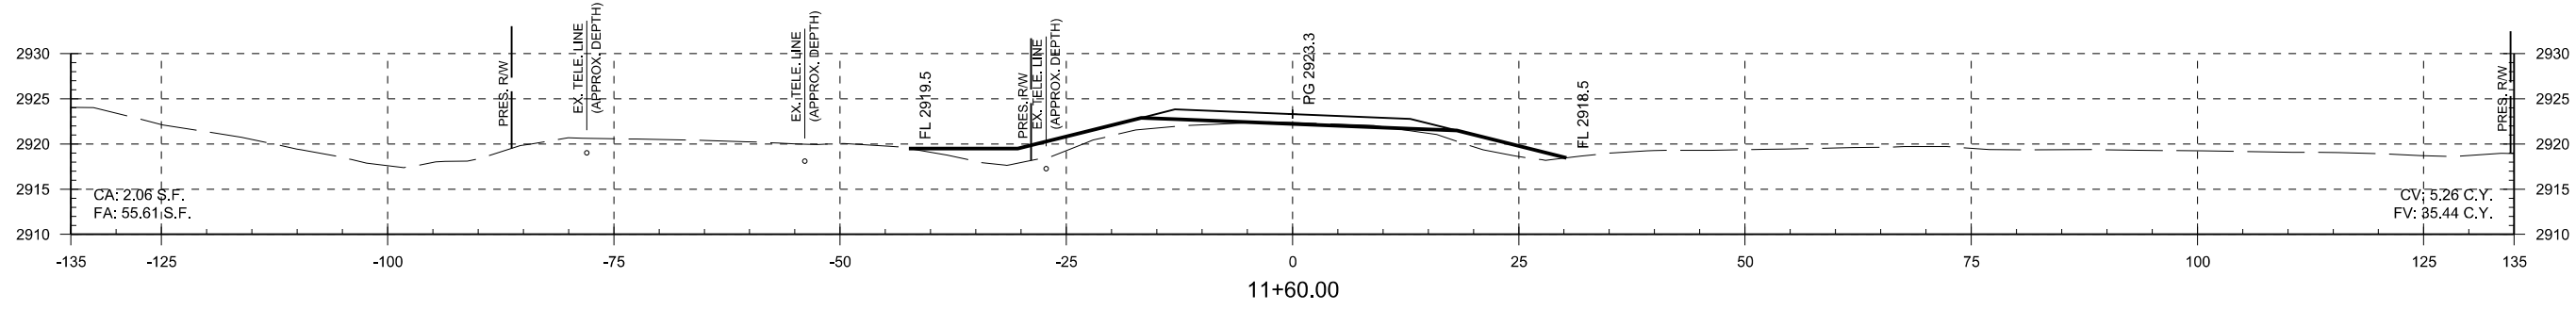
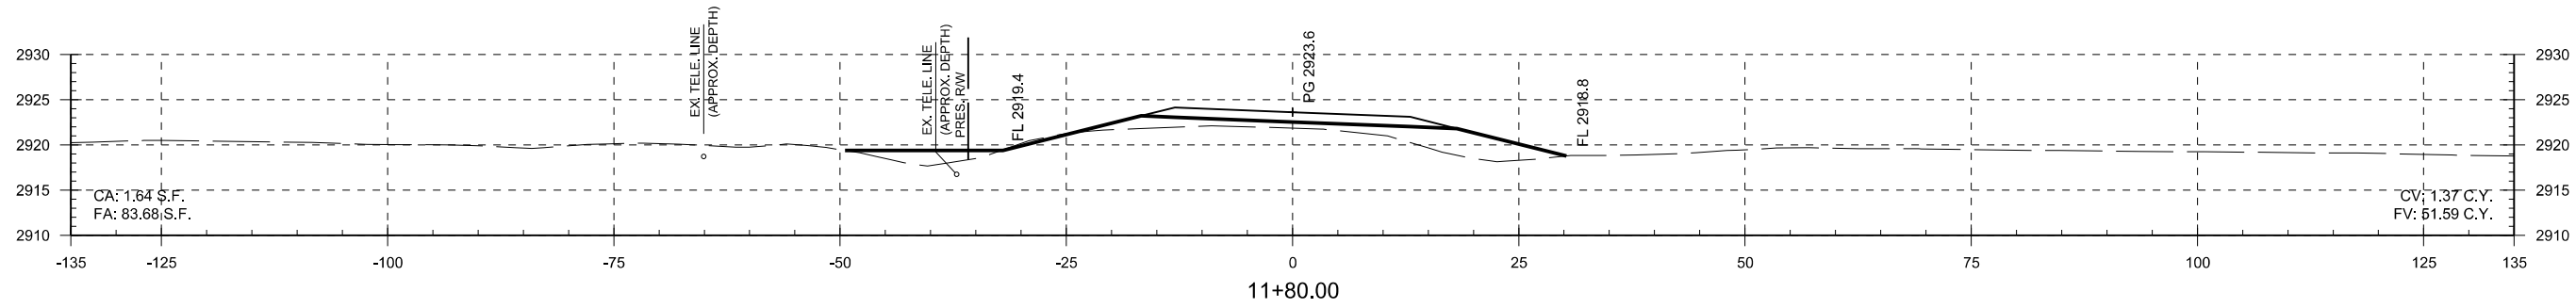


PRINT DATE: 8/7/2017 F:\Job\W\2300 - EC1335 (TEXAS CO)\700CADD\702CIVIL\W\2300.XSect\SectionBorder\_PART3.dgn

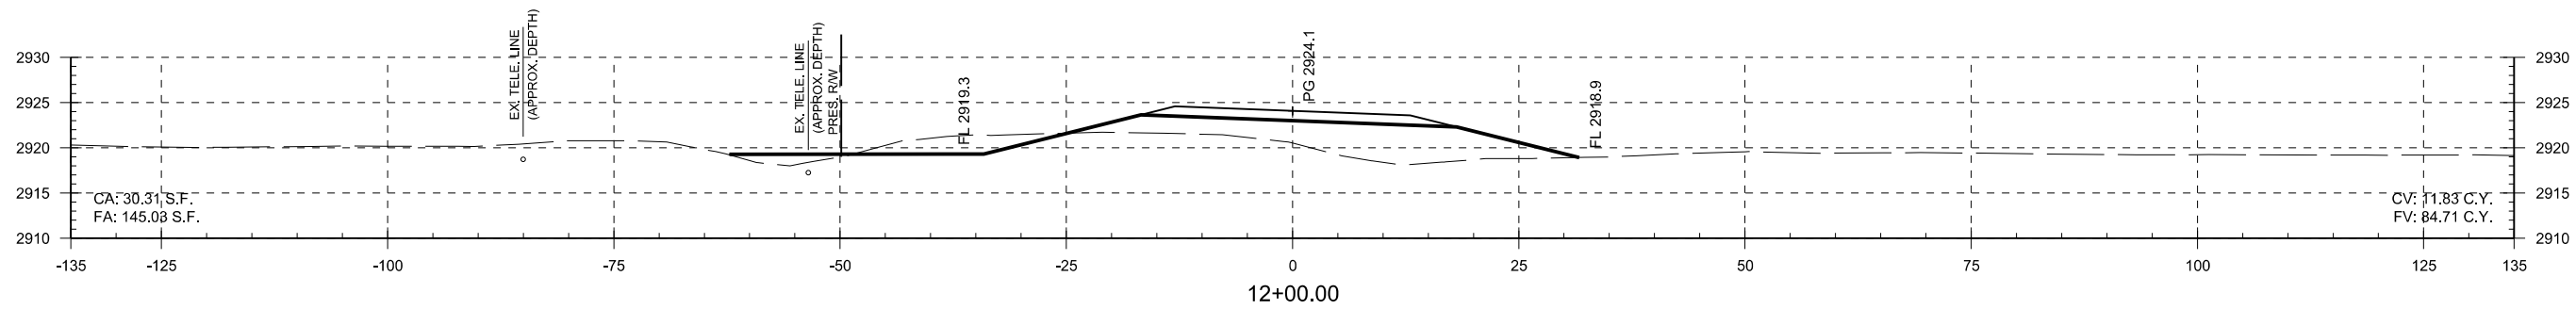

SCALE: VERTICAL: 1"=10'  
HORIZONTAL: 1"=10'

DESIGN	BB	DRM	<b>OKLAHOMA DEPARTMENT OF TRANSPORTATION</b> <b>DESIGN DIVISION</b>  <b>STA. 11+20.00 TO STA. 12+00.00</b> <b>5TH STREET CROSS SECTIONS</b>  JOB PIECE NO. 20839(08) SHEET NO. X057
DRAWN	JB	MKW	
CHECKED	BB		
APPROVED	GC		
SQUAD	JACOBS		