



① Match Existing Slope.

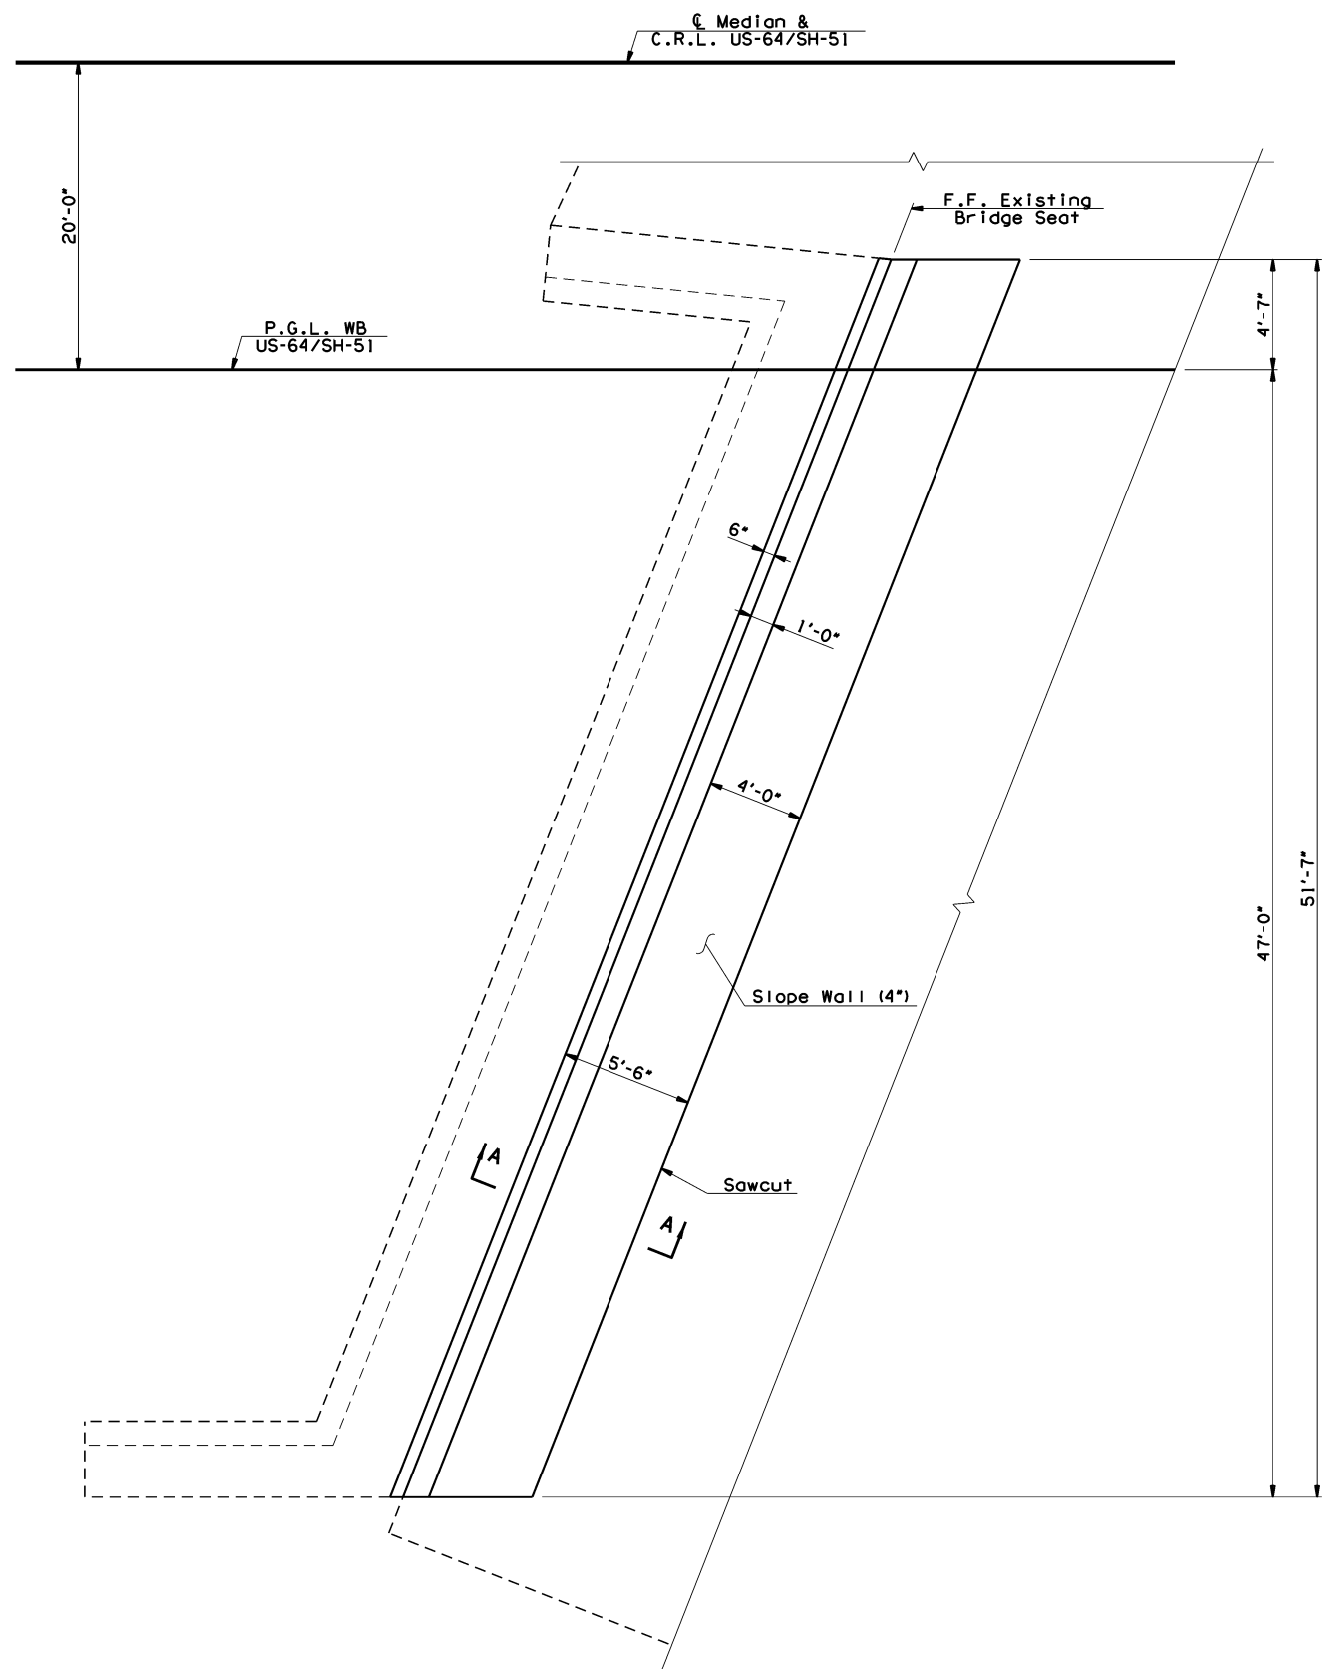

**SLOPE WALL - ABUTMENT NO. 1**  
(Slope wall at Abutment No. 2 Similar)

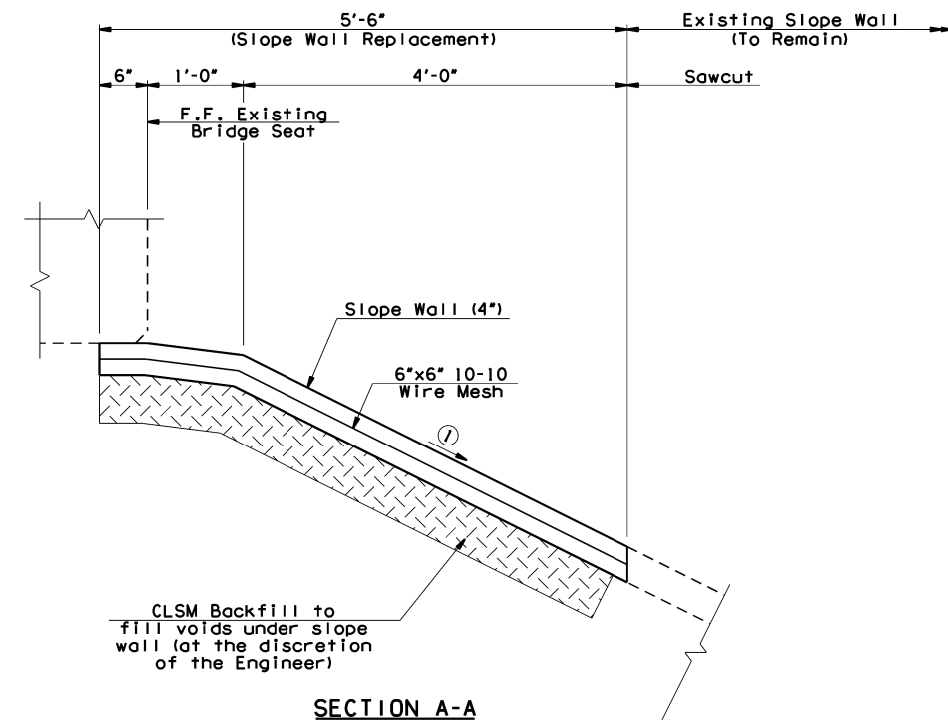

**SECTION A-A**

SUMMARY OF QUANTITIES - SLOPE WALL				
ITEM	UNIT	SLOPE WALL NO. 1	SLOPE WALL NO. 2	TOTAL
CLSM BACKFILL	C.Y.	12.70	12.70	25.40
RAPID CURE JOINT SEALANT	L.F.	200.50	242.60	443.10
② SLOPE WALL (4")	S.Y.	38.10	38.10	76.20

② All costs of the "SLOPE WALL (4")" installation including Class A Concrete, reinforcing steel, lap splices, excavation, labor, equipment and other incidentals necessary to complete the work as specified on the plans shall be included in the price bid per Square Yard of "SLOPE WALL (4)".

6/2/2017 9:37:42 AM L:\2021\2037096 - 000T EC-144 Task Order - 6\Drawings\BRIDGE\p28878(04)\_a-slopesi.dgn

US-64/SH-51 WB OVER SHERIDAN RD.		TULSA COUNTY	DESIGN	JGS	6/15
BRIDGE "A"			DETAIL	S.J.L.	1/17
<b>SLOPE WALL DETAILS</b>			CHECK	BRT	1/17
		<b>GARVER</b>			
<b>STATE OF OKLAHOMA</b>		DEPARTMENT OF TRANSPORTATION			
		JOB PIECE NO. 28878(04)		SHEET NO. 21	