



FED. ROAD DIST. NO.	STATE	JOB PIECE NO.	FISCAL YEAR	SHEET NO.	TOTAL SHEETS
6	OKLA.	28878(04)			

DESCRIPTION	REVISIONS	DATE

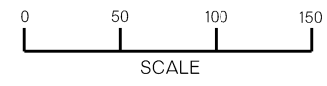


LEGEND

- UNDER CONSTRUCTION
- COMPLETED CONSTRUCTION
- DRUMS
- TRAFFIC SIGN
- TRAFFIC DIRECTION
- TYPE III BARRICADE
- CONSTRUCTION ZONE IMPACT ATTENUATOR
- PORTABLE CONCRETE BARRIER
- CHANGEABLE MESSAGE SIGN/ARROW DISPLAY

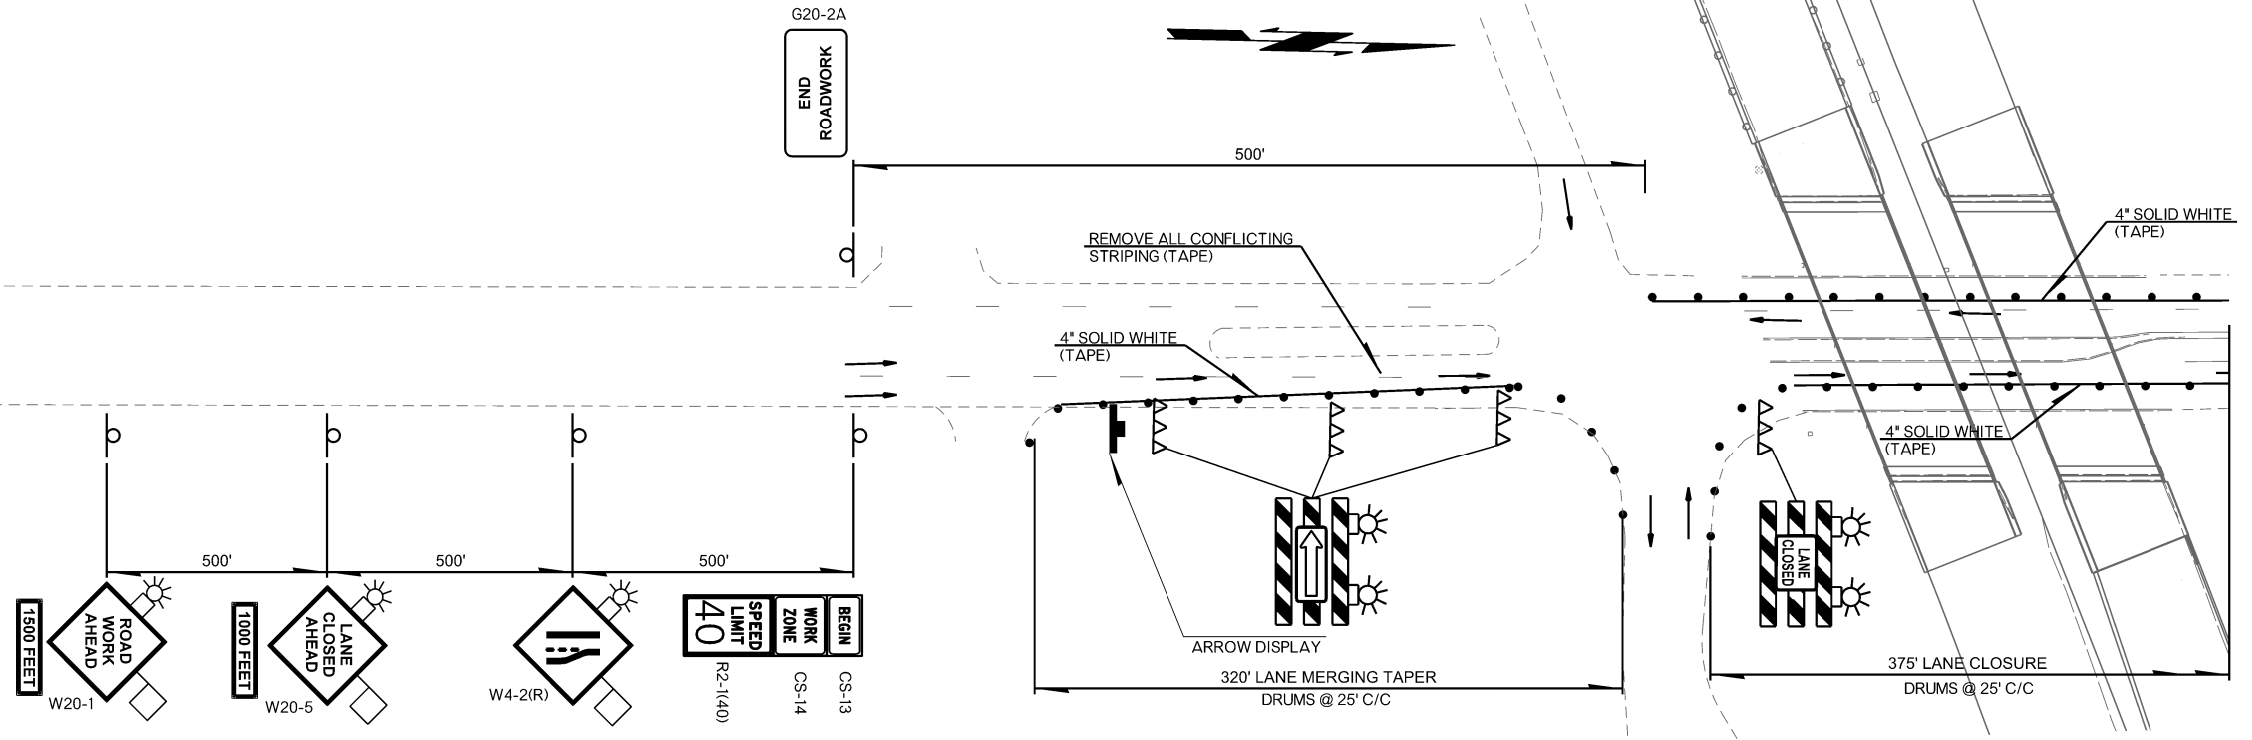

SHERIDAN ROAD OUTSIDE LANE CLOSURE NORTHBOUND

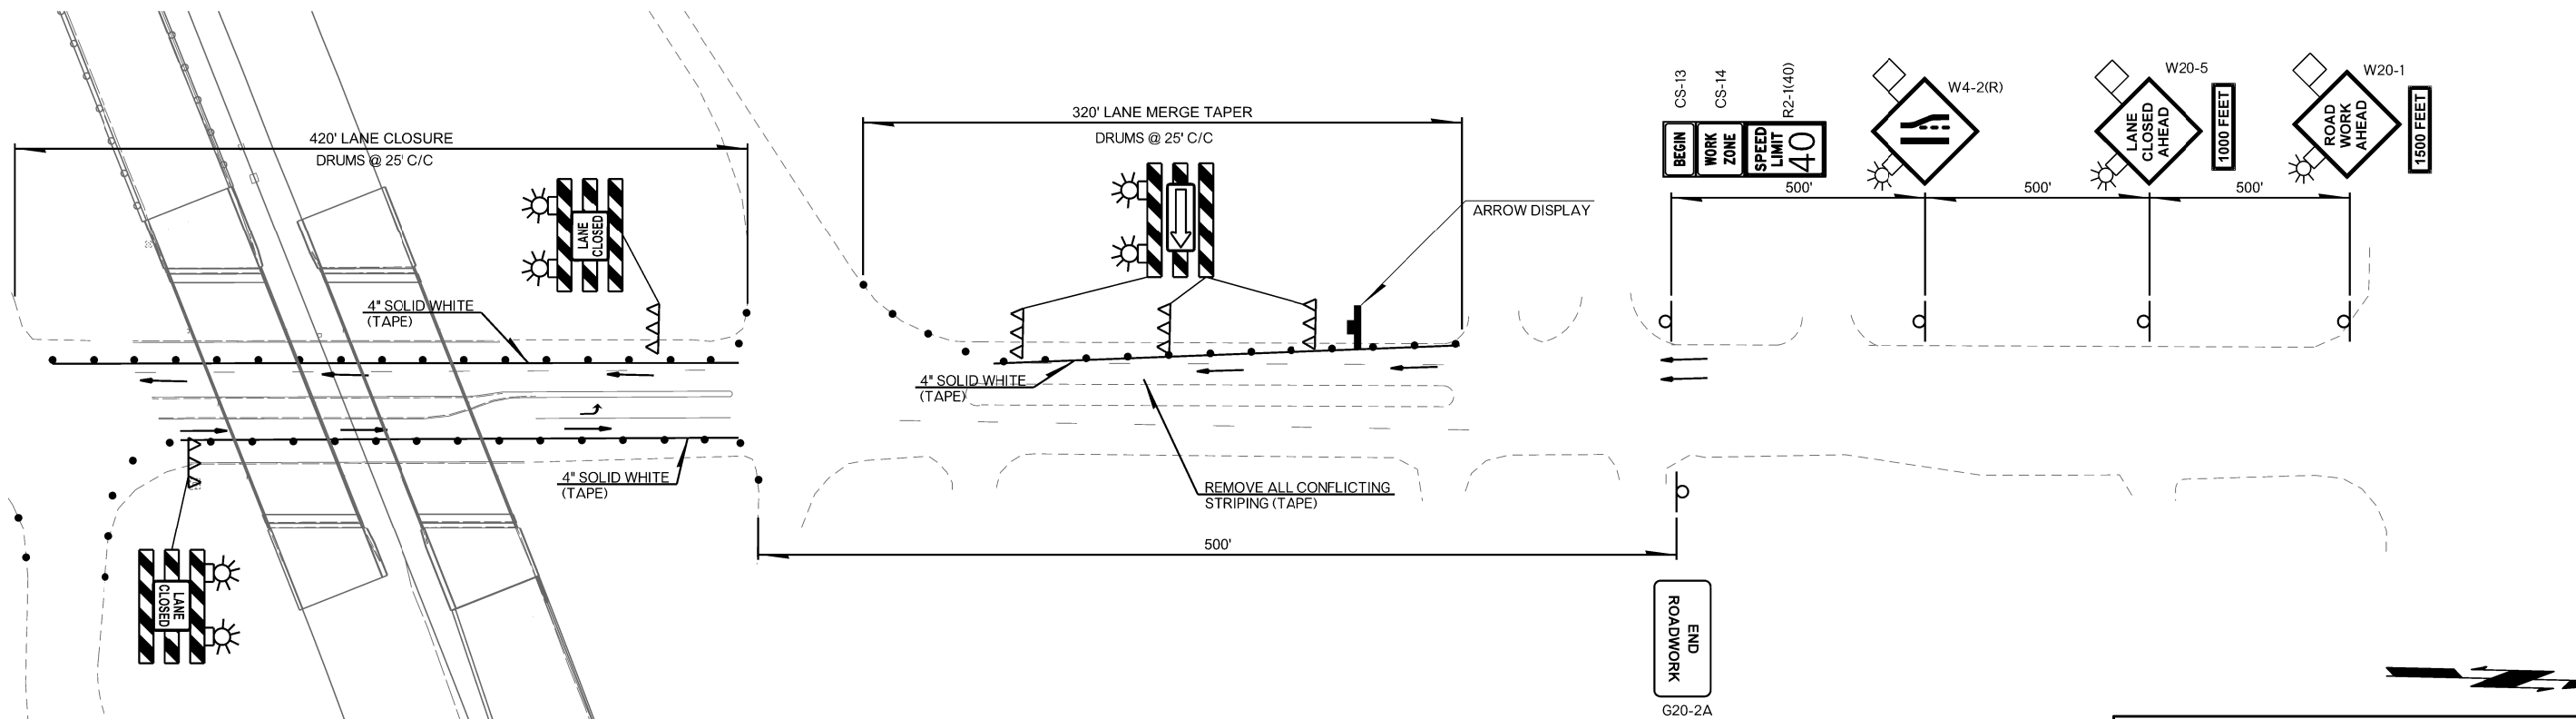

SHERIDAN ROAD OUTSIDE LANE CLOSURE SOUTHBOUND

- NOTE:**
1. CONSTRUCTION SIGNS SHALL BE VISIBLE ONLY WHEN ACTIVITIES WARRANT. TO BE COVERED OR REMOVED WHEN NOT IN USE.
 2. EXISTING SIGNS THAT WOULD INTERFERE WITH CONSTRUCTION ZONE SIGNING SHALL BE REMOVED OR COVERED.
 3. DIRECTIVES FROM STANDARD PDT-1 "PAVEMENT DROP-OFF TREATMENTS" SHALL BE FOLLOWED AT ALL TIMES.
 4. (1) W1-8 SHALL BE PLACED ON EVERY OTHER DRUM THRU LANE TAPERS. (1) R4-7A(R) OR (1) R4-7A(L) (AS APPLIES) SHALL BE PLACED ON EVERY OTHER DRUM THRU TANGENT LANES.
 5. GUIDELINES FROM THE 2009 MUTCD SHALL GOVERN.

DESIGN	MMK	1/17
DRAWN	BWH	1/17
CHECKED	NAB	1/17
APPROVED		
SQUAD	GARVER	
COUNTY	TU, SA	HIGHWAY SH-51 STATE JOB NO. 28878(04) SHEET NO. 47

6/2/2017 9:43:44 AM L:\2012\12037096 - 000T EC-144 Task Order 6\Drawings\28878(04)_TC_002.dgn