
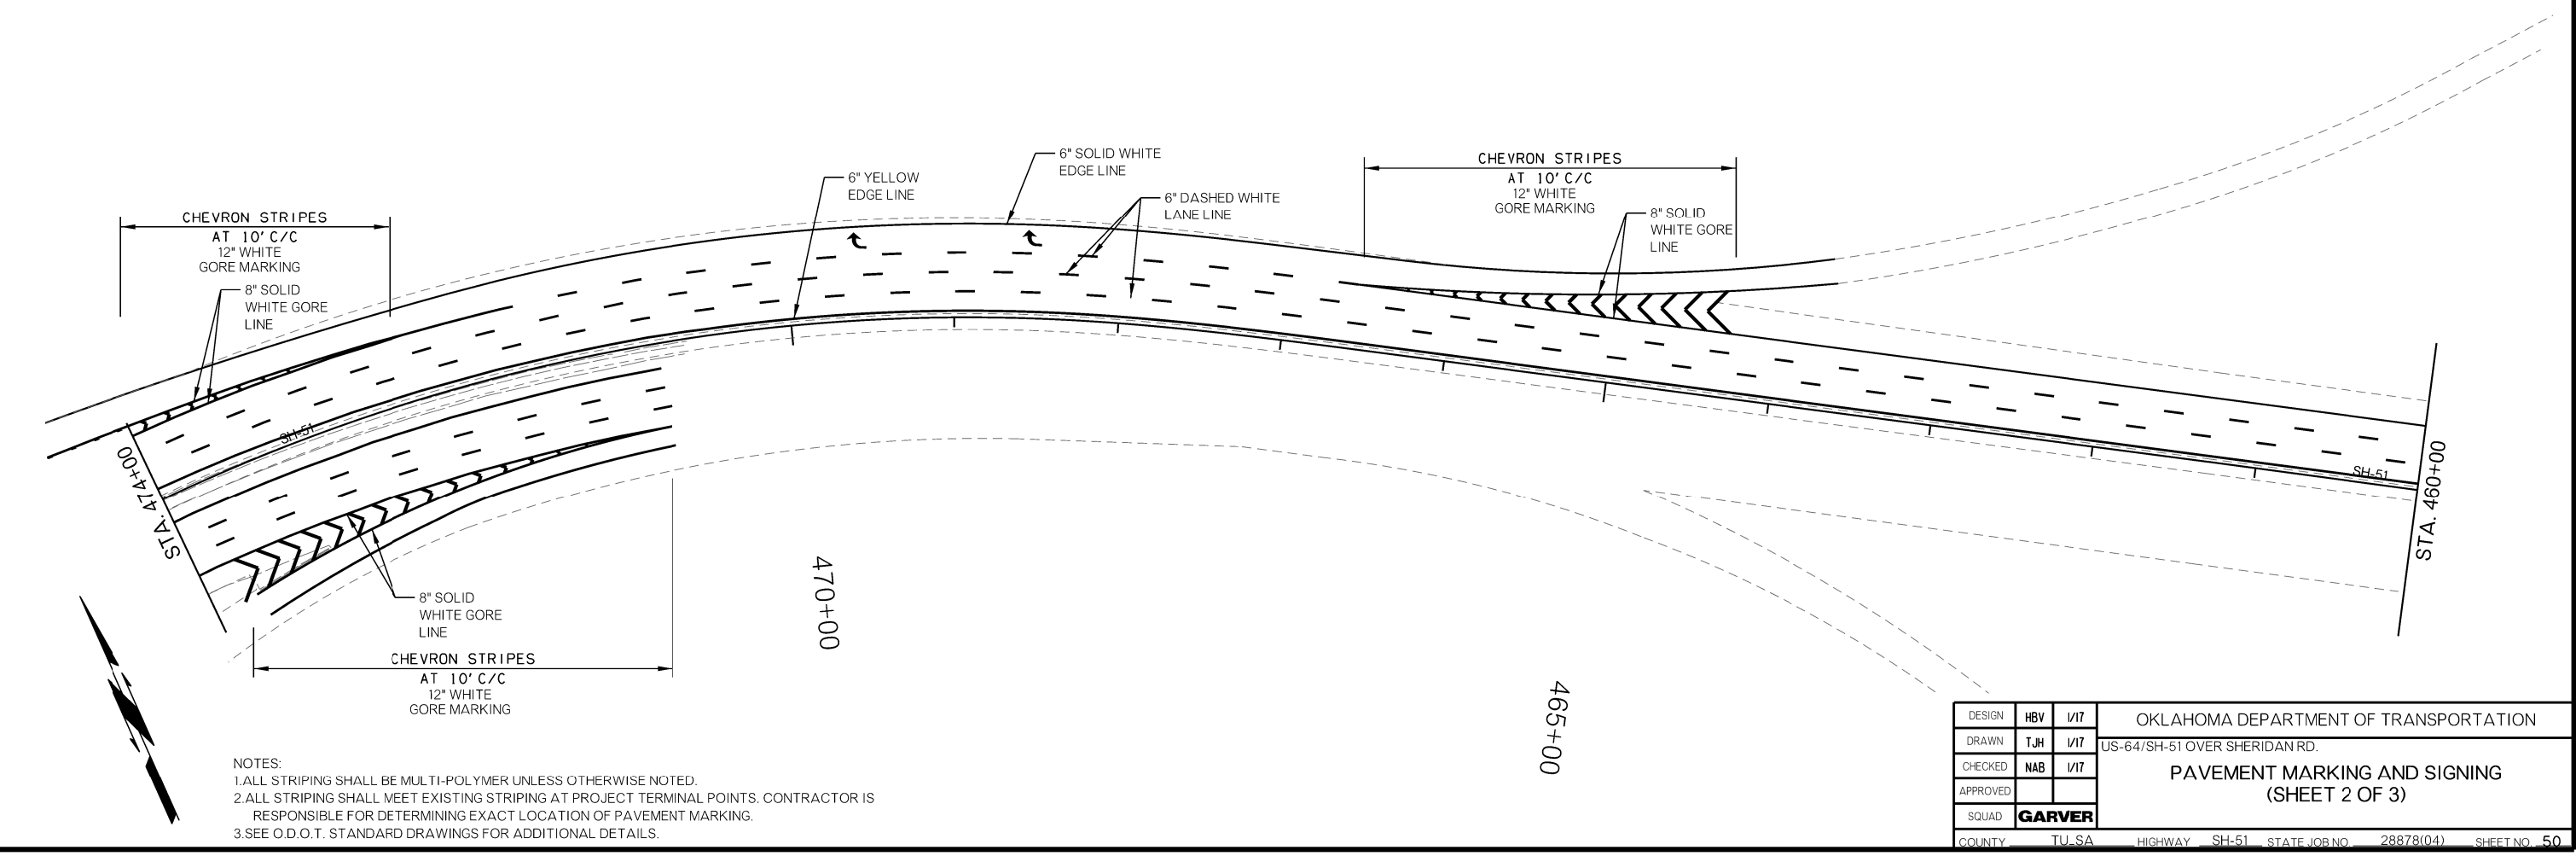
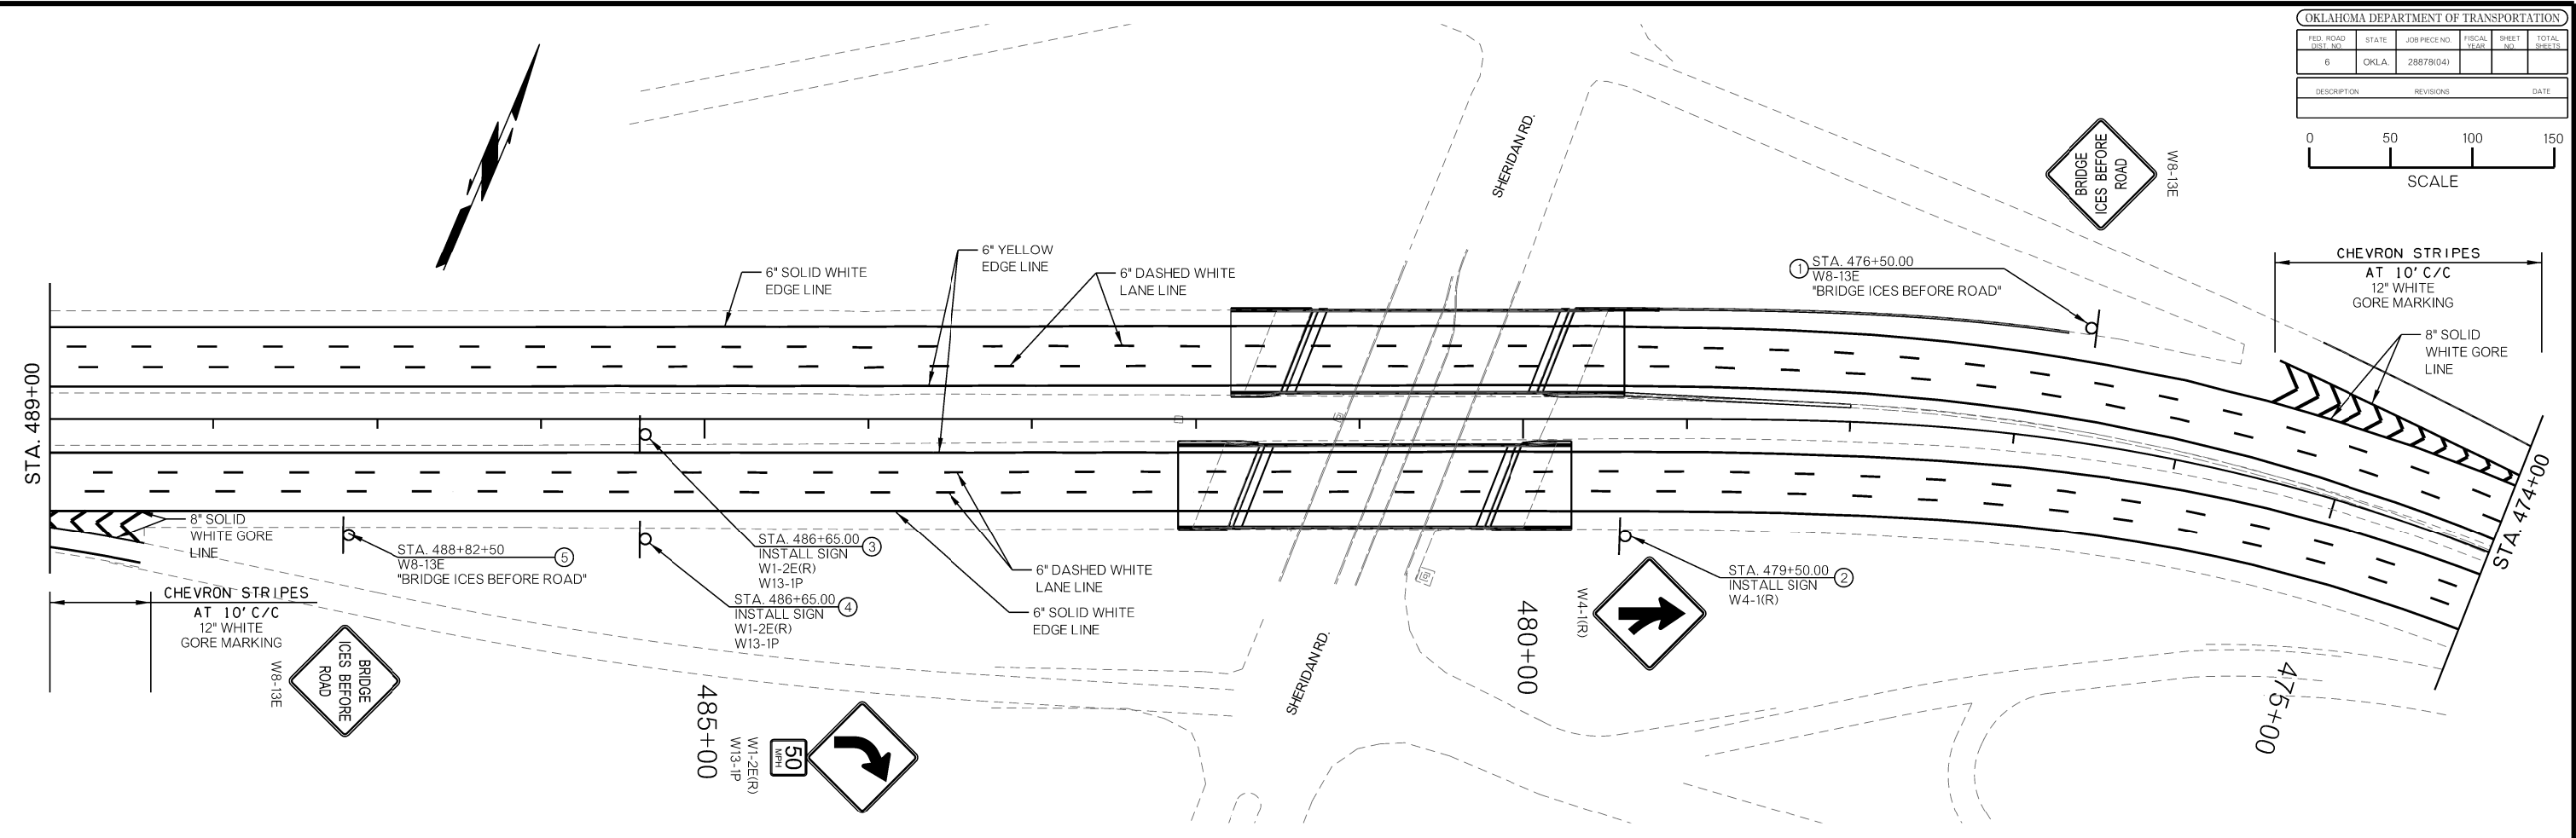


OKLAHOMA DEPARTMENT OF TRANSPORTATION						
FED. ROAD DIST. NO.	STATE	JOB/PIECE NO.	FISCAL YEAR	SHEET NO.	TOTAL SHEETS	
6	OKLA.	28878(04)				
DESCRIPTION		REVISIONS	DATE			

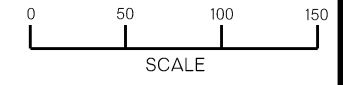

- NOTES:
1. ALL STRIPING SHALL BE MULTI-POLYMER UNLESS OTHERWISE NOTED.
  2. ALL STRIPING SHALL MEET EXISTING STRIPING AT PROJECT TERMINAL POINTS. CONTRACTOR IS RESPONSIBLE FOR DETERMINING EXACT LOCATION OF PAVEMENT MARKING.
  3. SEE O.D.O.T. STANDARD DRAWINGS FOR ADDITIONAL DETAILS.

DESIGN	HBV	I/17	OKLAHOMA DEPARTMENT OF TRANSPORTATION			
DRAWN	TJH	I/17	US-64/SH-51 OVER SHERIDAN RD.			
CHECKED	NAB	I/17	PAVEMENT MARKING AND SIGNING			
APPROVED			(SHEET 2 OF 3)			
SQUAD	GARVER					
COUNTY	TU.SA	HIGHWAY	SH-51	STATE JOB NO.	28878(04)	SHEET NO. 50

6/2/2017 9:44:19 AM L:\2021\2037096 - 000T EC-144 Task Order 6\Drawings\28878(04)\_SS\_002.dgn