
 
 



FED. ROAD DIST. NO.	STATE	JOB/PIECE NO.	FISCAL YEAR	SHEET NO.	TOTAL SHEETS
6	OKLA.	28878(04)			

DESCRIPTION	REVISIONS	DATE


LEGEND	
	PHASE 1
	PHASE 2

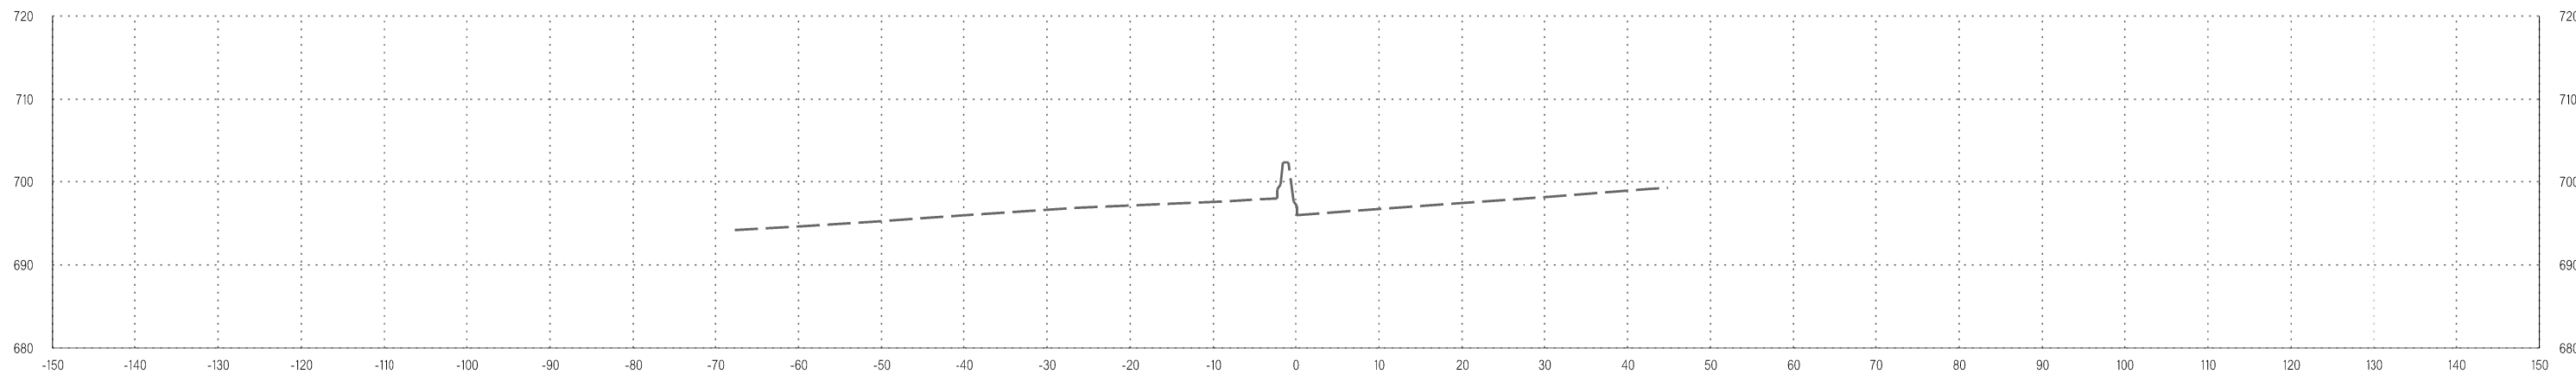

473+00.00

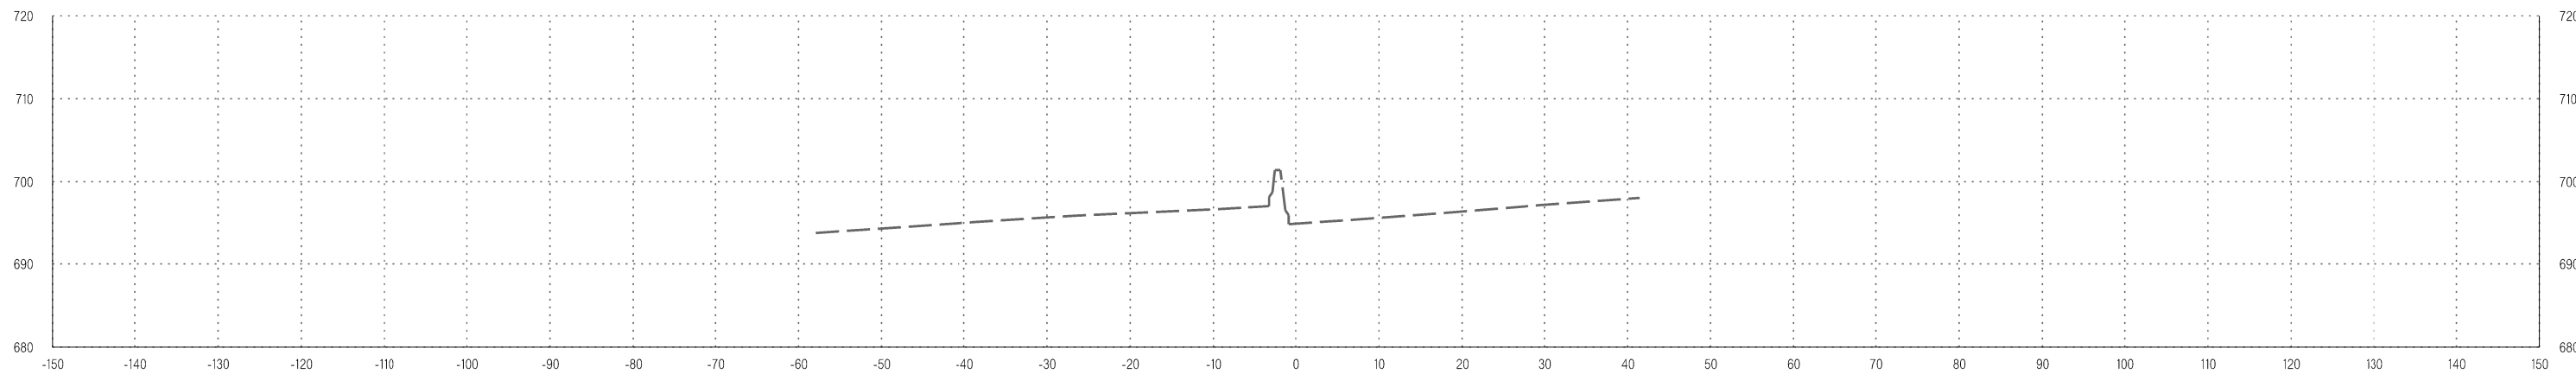

472+00.00

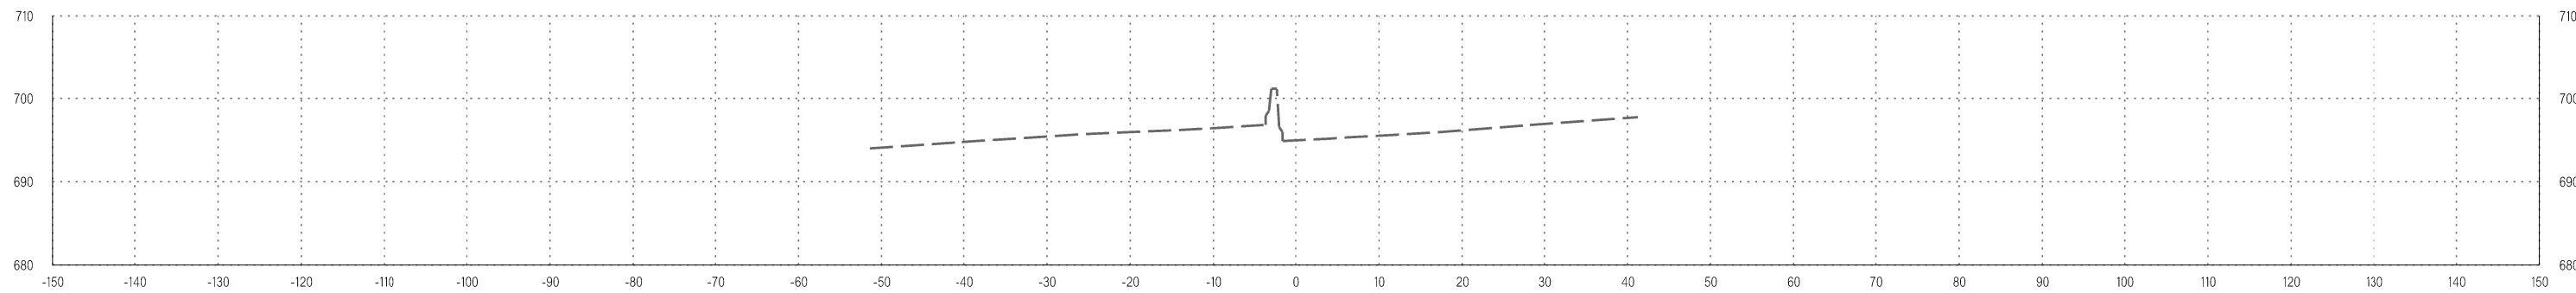

471+00.00
 BEGIN INCIDENTAL 470+00.00

6/2/2017 9:44:53 AM L:\2012\12037096 - 000T EC-144 Task Order 6\Drawings\28878(04)_XSEC.dgn