





LEGEND	
	PHASE 1
	PHASE 2


OKLAHOMA DEPARTMENT OF TRANSPORTATION					
FED. ROAD DIST. NO.	STATE	JOB/PIECE NO.	FISCAL YEAR	SHEET NO.	TOTAL SHEETS
6	OKLA.	28878(04)			
DESCRIPTION		REVISIONS	DATE		



476+38.74

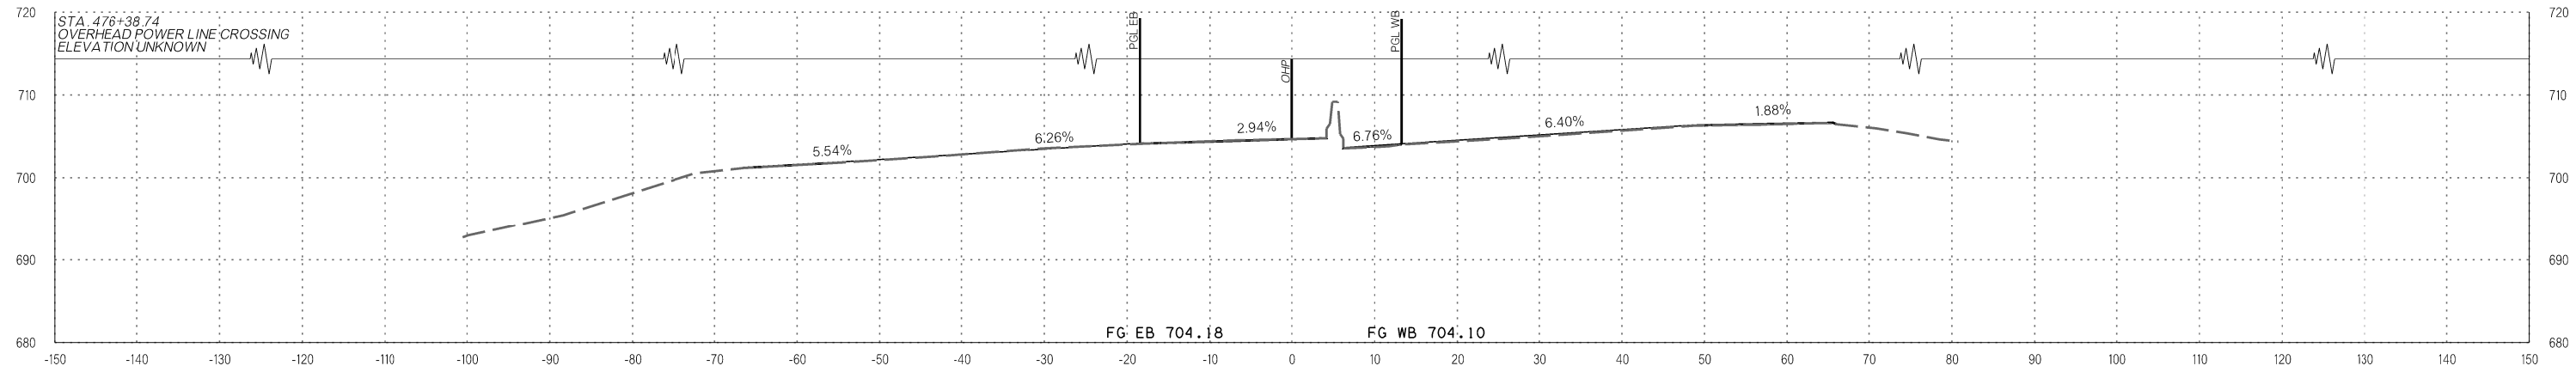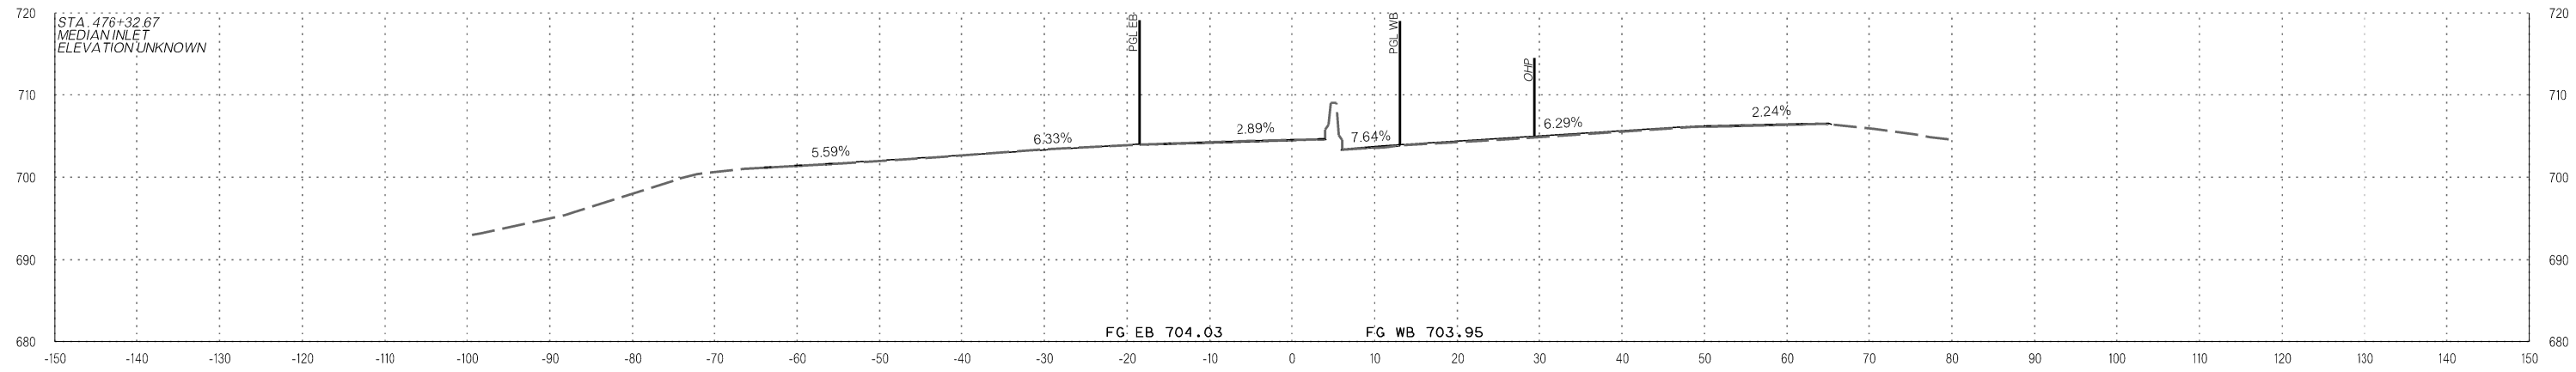

476+32.67

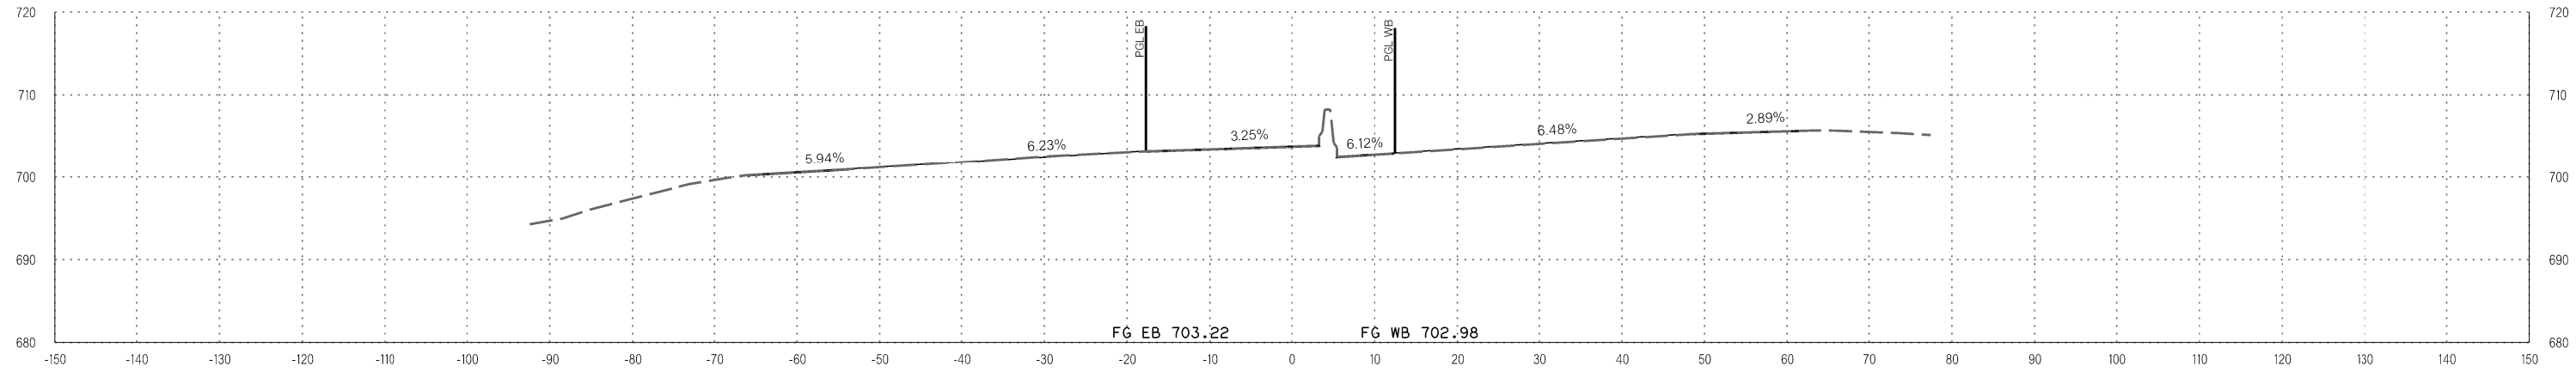

476+00.00

6/2/2017 9:45:30 AM L:\2012\12037096 - 000T EC-144 Task Order 6\Drawings\28878(04)_XSEC.dgn