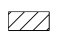

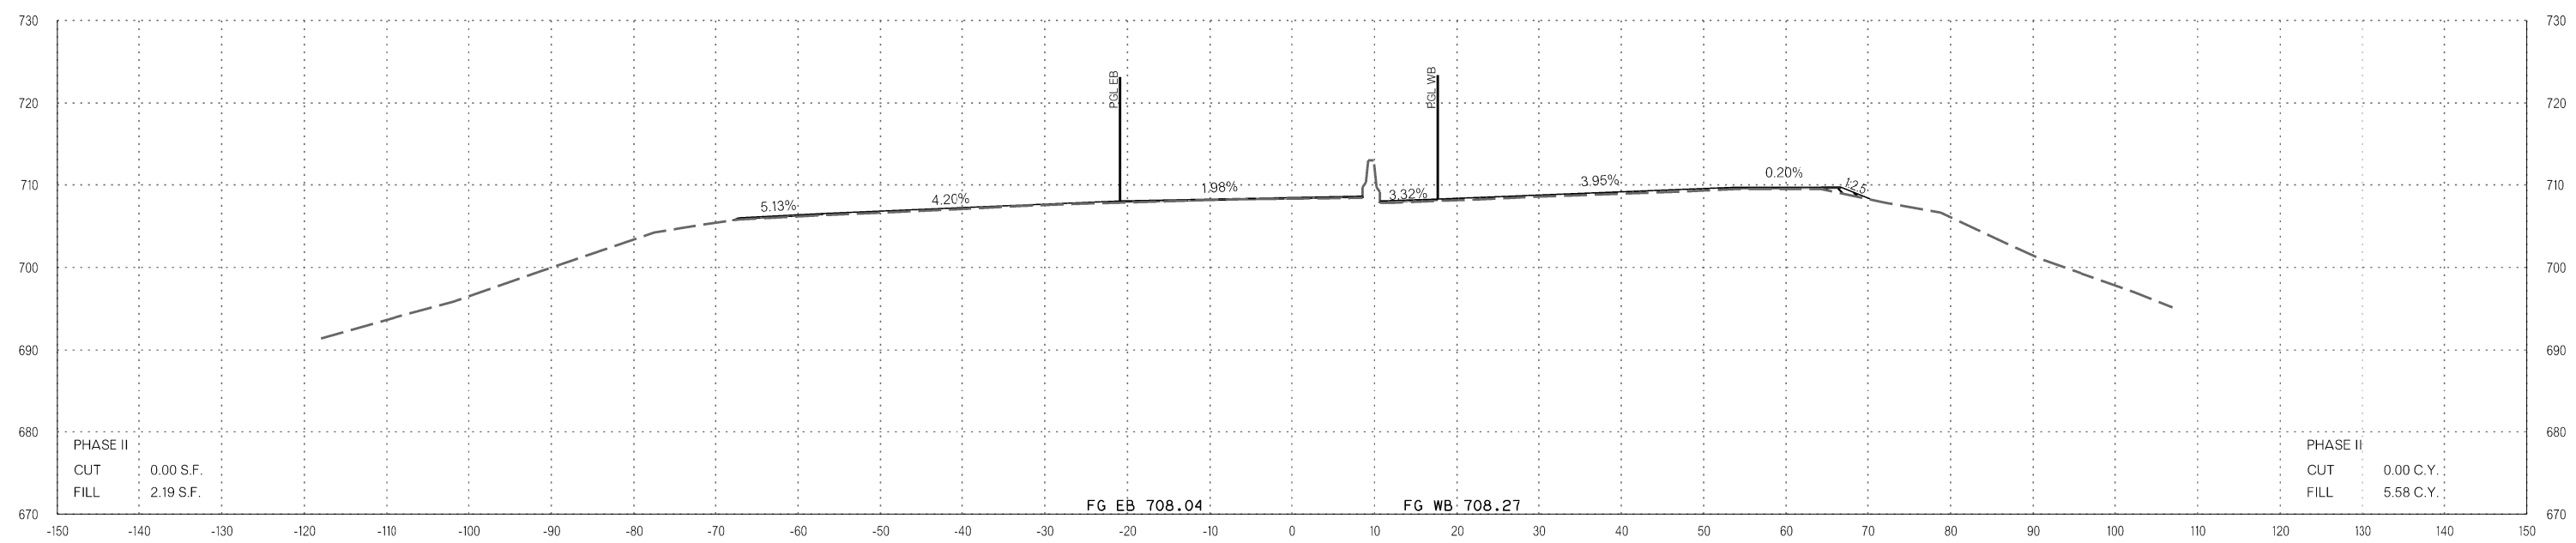



FED. ROAD DIST. NO.	STATE	JOB PIECE NO.	FISCAL YEAR	SHEET NO.	TOTAL SHEETS
6	OKLA.	28878(04)			

DESCRIPTION	REVISIONS	DATE

LEGEND	
	PHASE 1
	PHASE 2



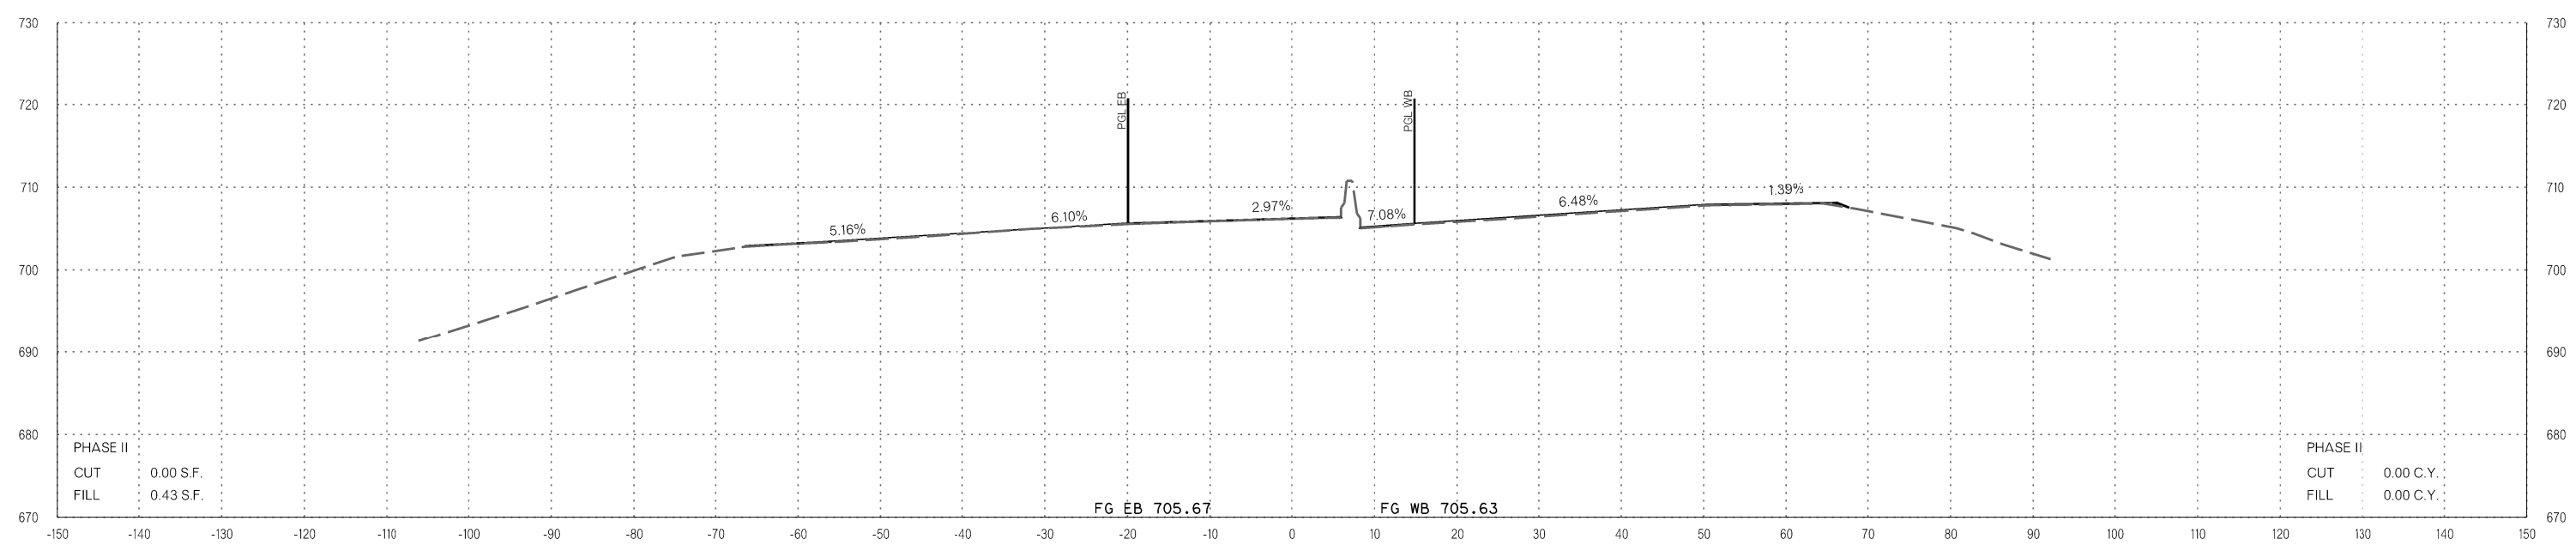478+00.00



477+00.00

6/2/2017 9:45:48 AM L:\2012\12037096 - 000T_EC-144_Task_Order_6\Drawings\28878(04)_XSEC.dgn