



FED. ROAD DIST. NO.	STATE	JOB PIECE NO.	FISCAL YEAR	SHEET NO.	TOTAL SHEETS
6	OKLA.	28878(04)			

DESCRIPTION	REVISIONS	DATE

LEGEND	
	PHASE 1
	PHASE 2

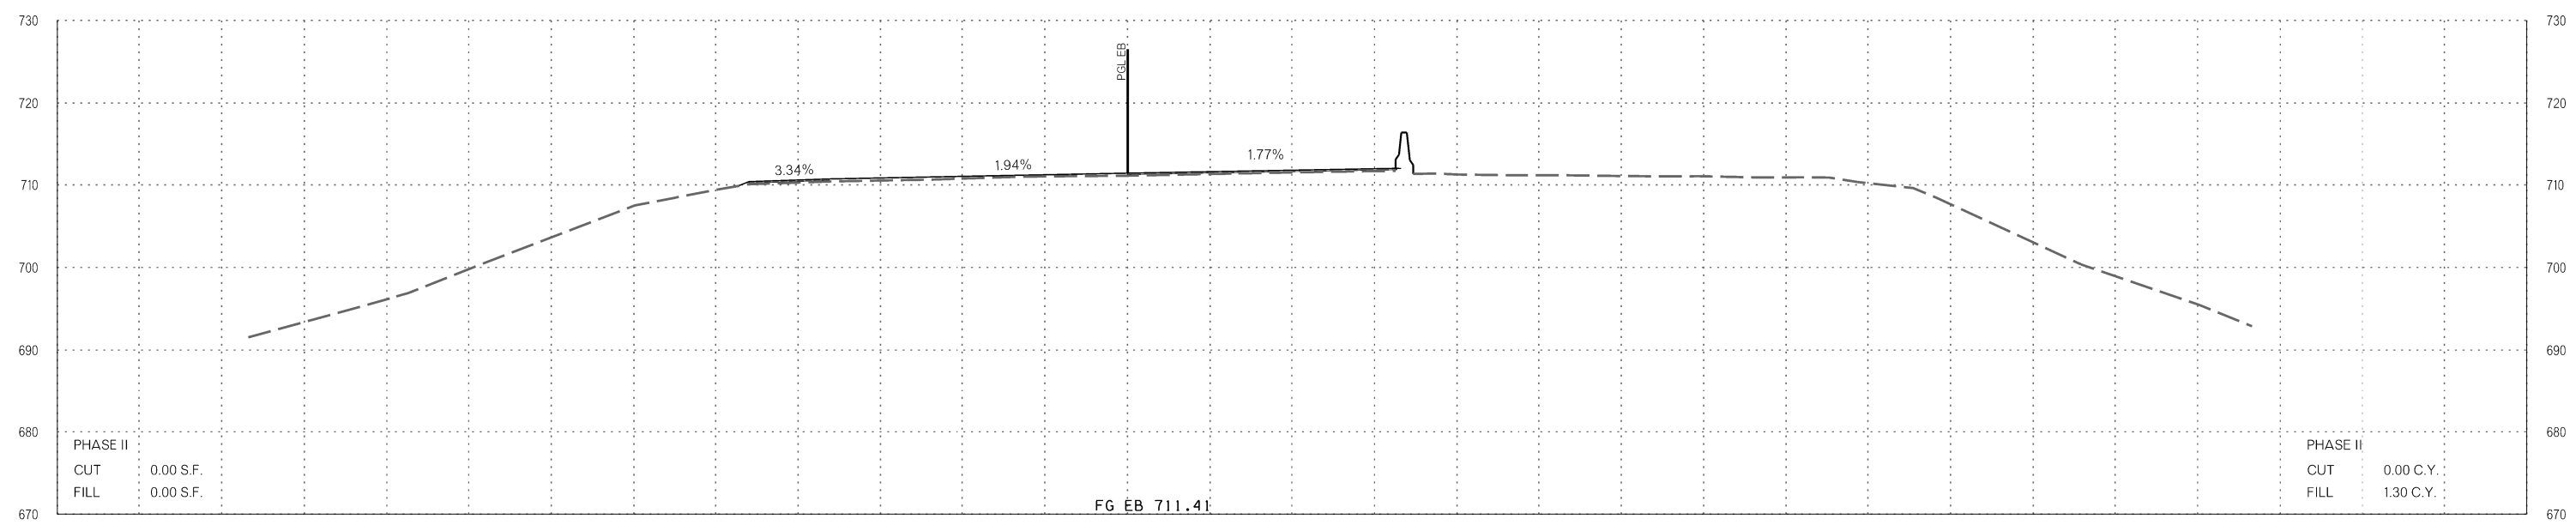

**BEGIN BRIDGE 'A' APPROACH SLAB
479+38.13**

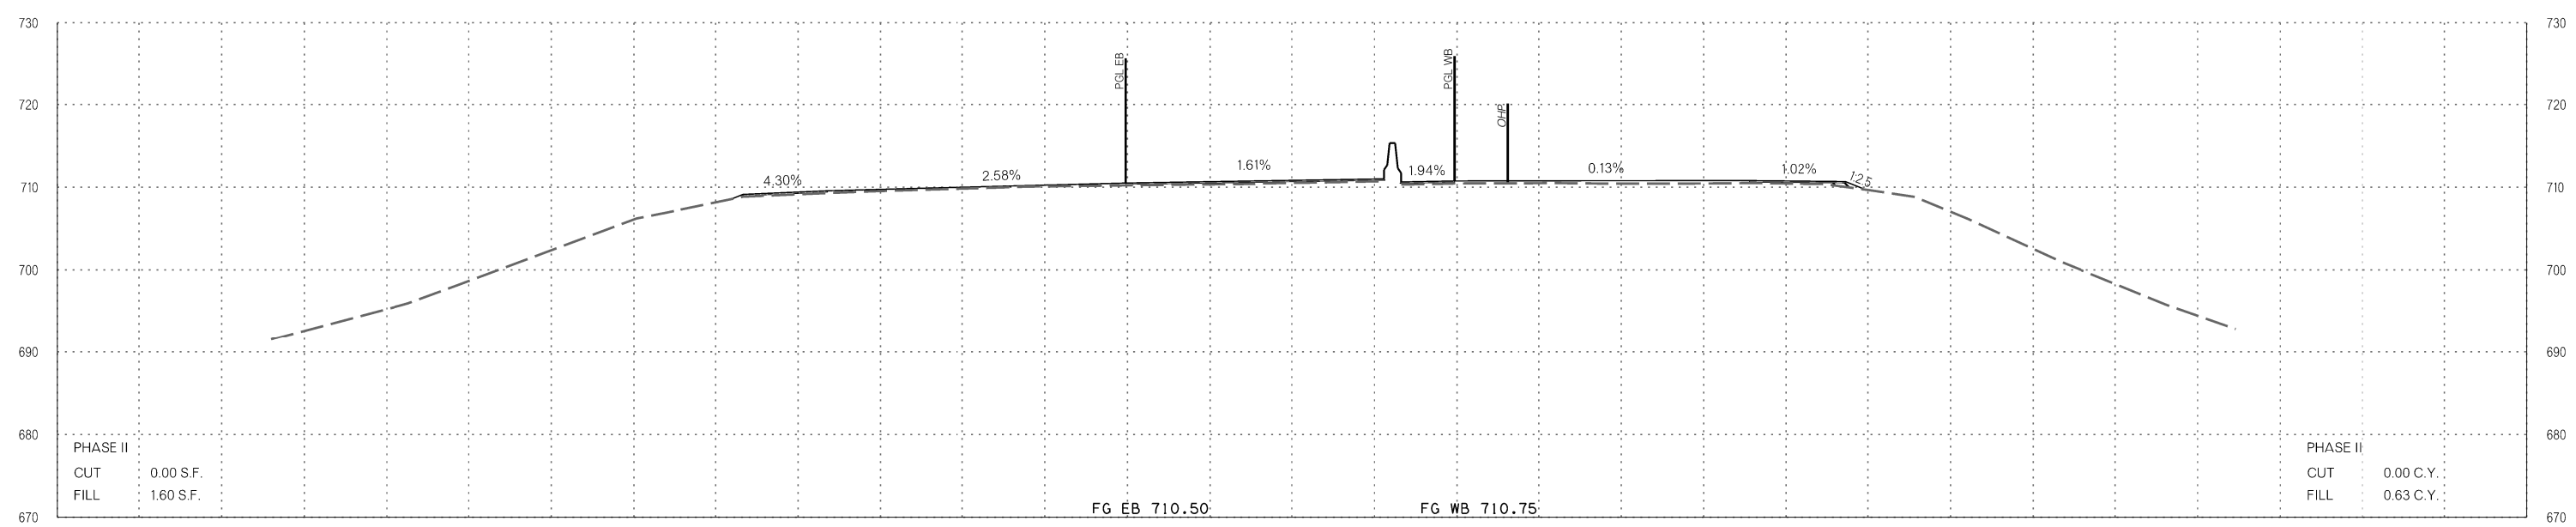

479+00.00

6/2/2017 9:46:25 AM L:\2012\12037096 - 000T EC-144 Task Order 6\Drawings\28878(04)_XSEC.dgn