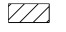

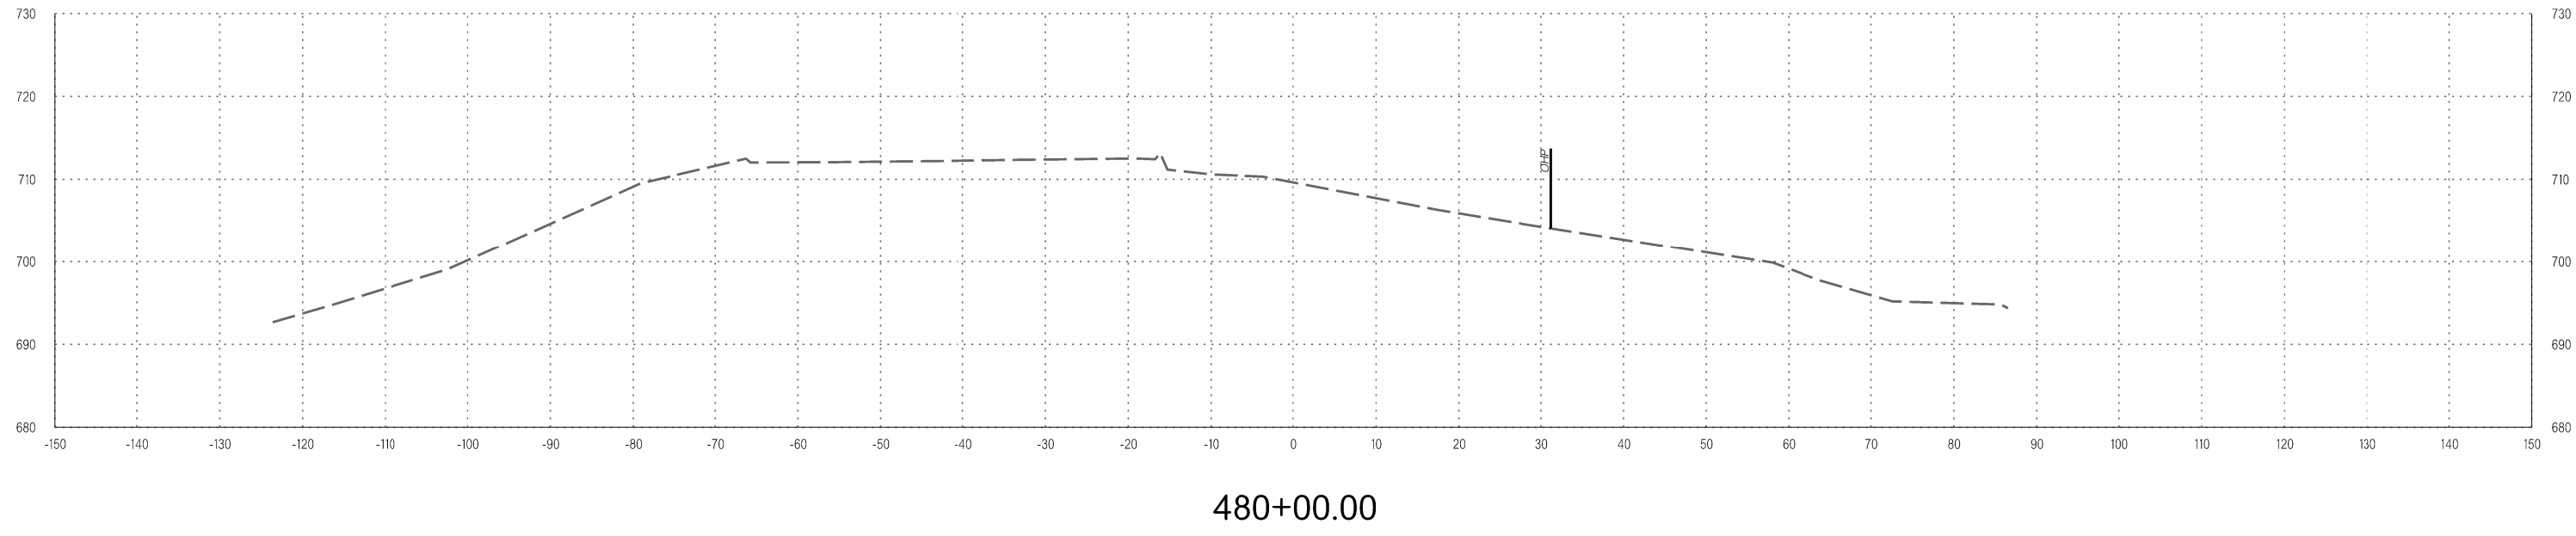
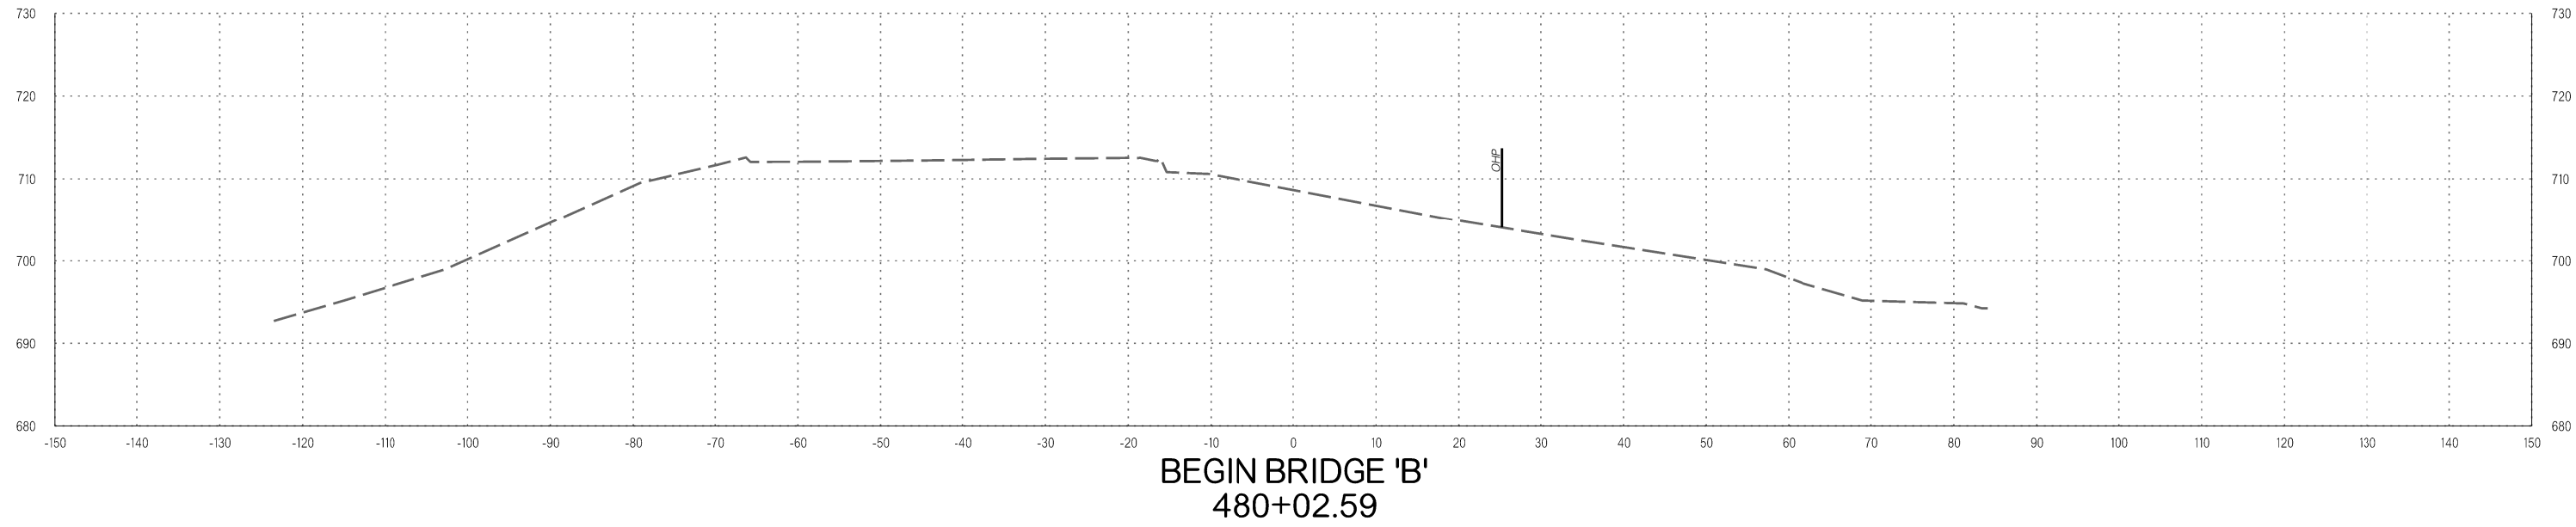


LEGEND	
	PHASE 1
	PHASE 2

FED. ROAD DIST. NO.	STATE	JOB/PIECE NO.	FISCAL YEAR	SHEET NO.	TOTAL SHEETS
6	OKLA.	28878(04)			

DESCRIPTION	REVISIONS	DATE



6/2/2017 9:47:00 AM L:\2012\12037096 - 000T EC-144 Task Order 6\Drawings\28878(04)\_XSEC.dgn