


FED. ROAD DIST. NO.	STATE	JOB PIECE NO.	FISCAL YEAR	SHEET NO.	TOTAL SHEETS
6	OKLA.	28878(04)			


DESCRIPTION	REVISIONS	DATE

LEGEND

	PHASE 1
	PHASE 2

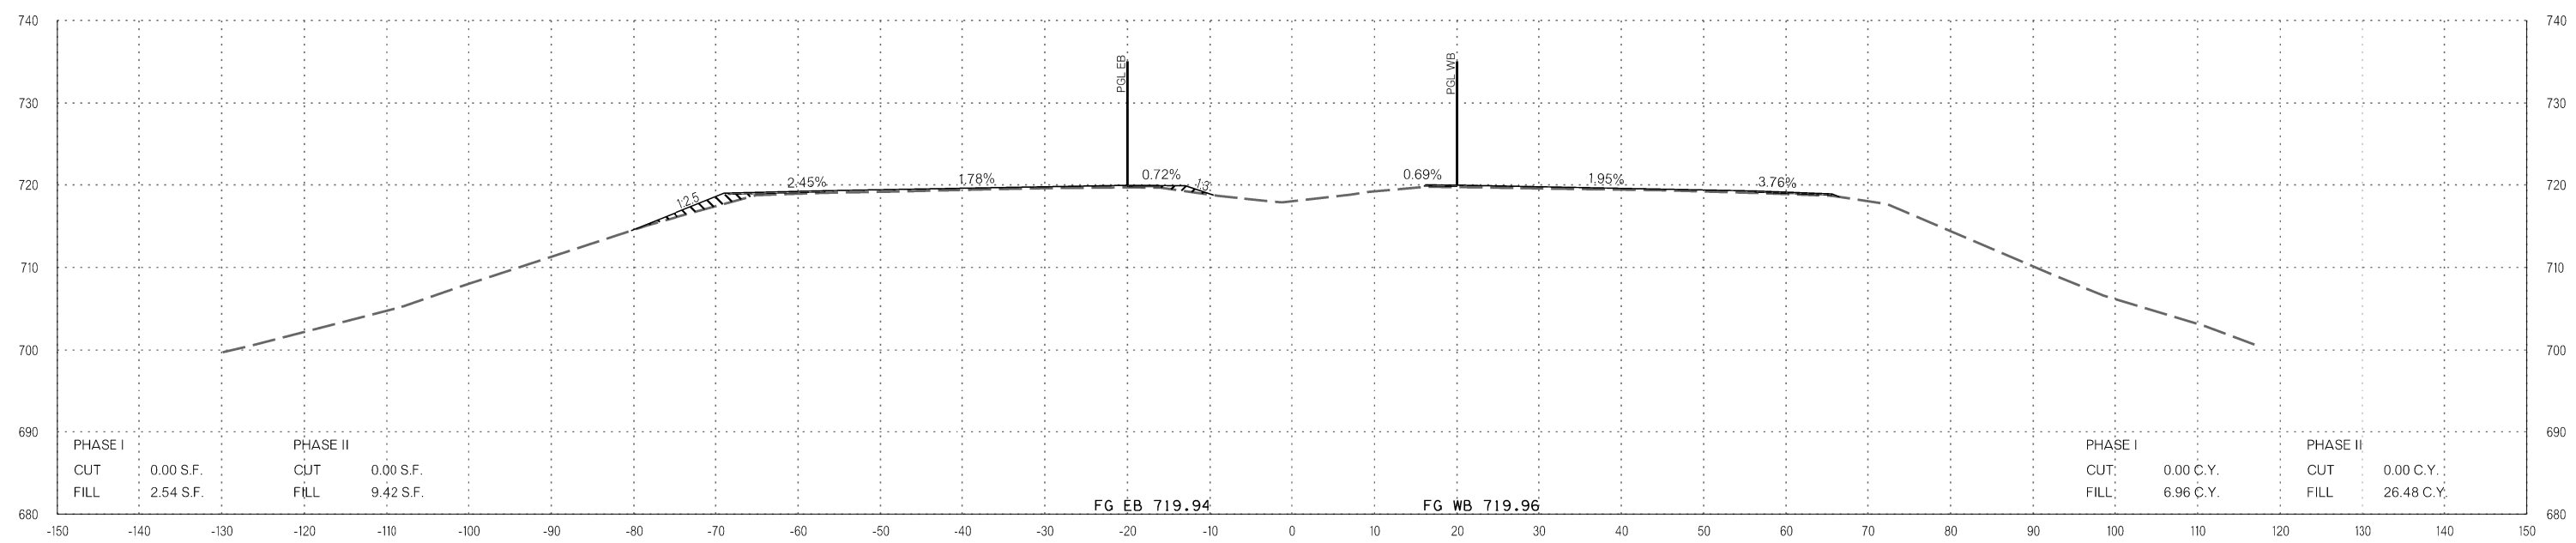

483+00.00

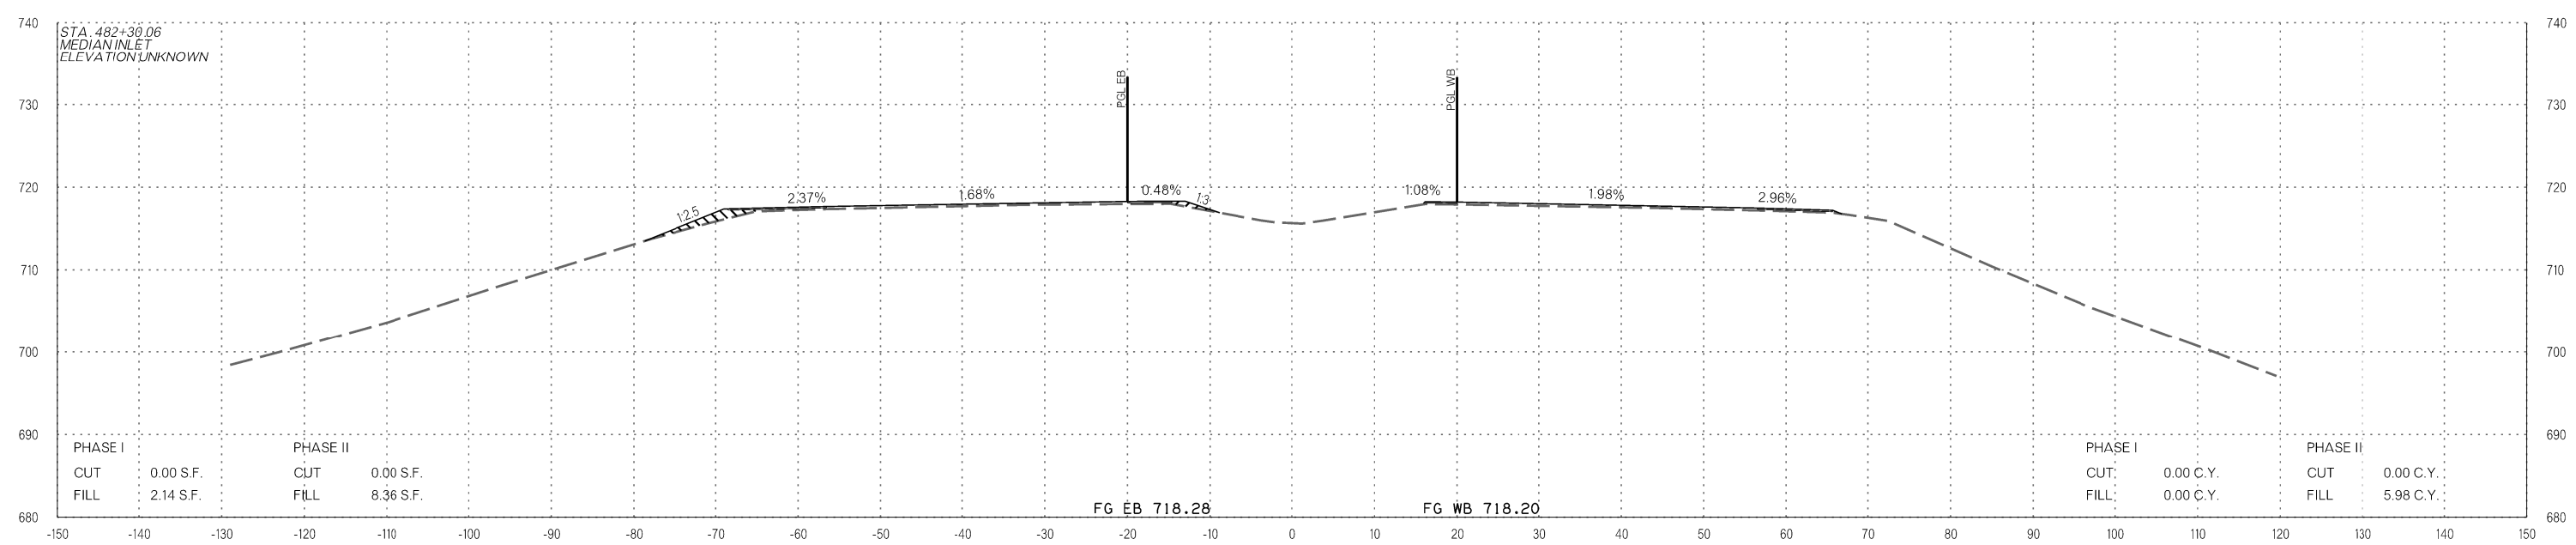

482+30.06

6/2/2017 9:48:10 AM L:\2012\12037096 - 000T EC-144 Task Order 6\Drawings\28878(04)\_XSEC.dgn