

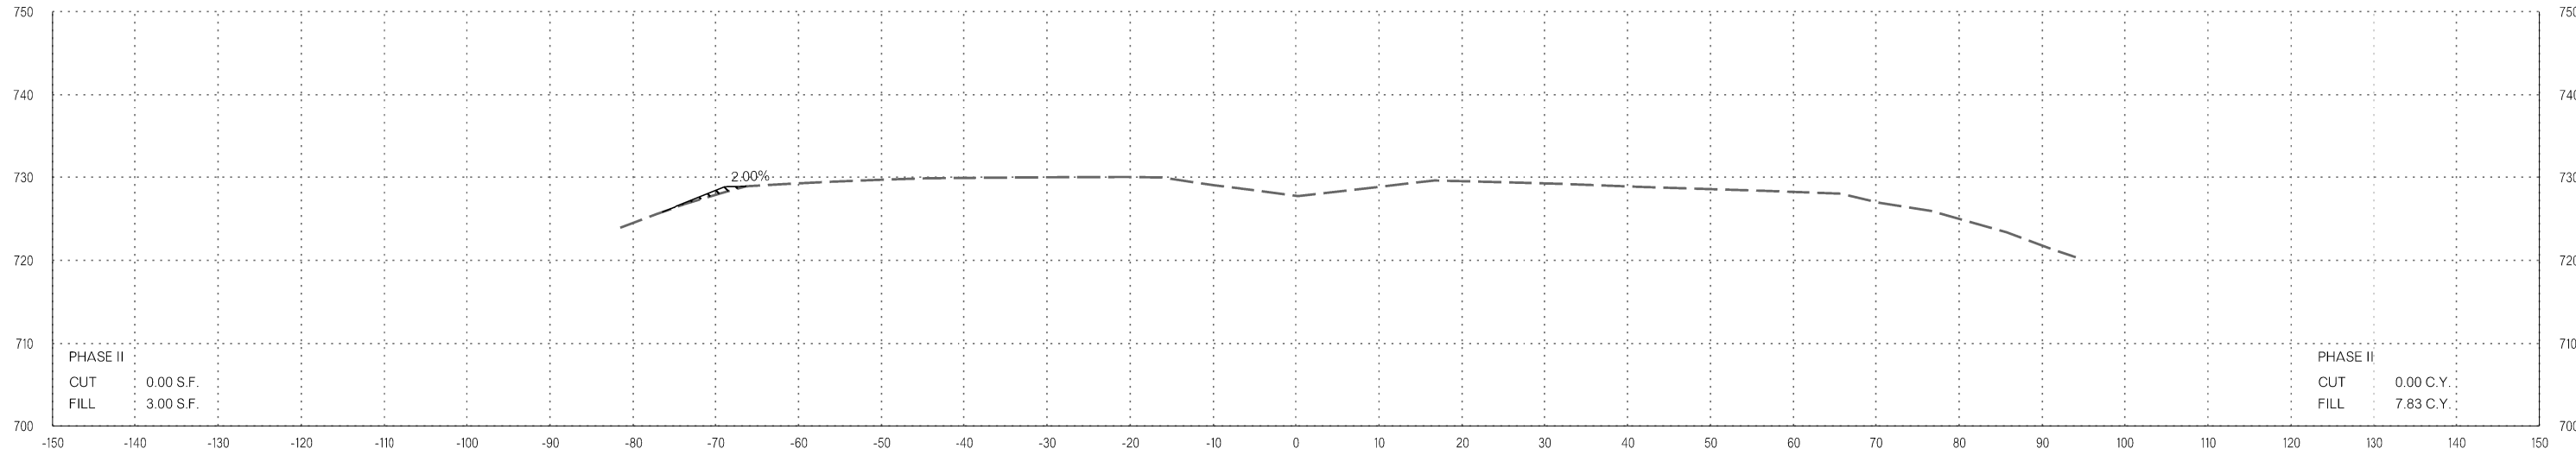



FED. ROAD DIST. NO.	STATE	JOB PIECE NO.	FISCAL YEAR	SHEET NO.	TOTAL SHEETS
6	OKLA.	28878(04)			

DESCRIPTION	REVISIONS	DATE


LEGEND	
	PHASE 1
	PHASE 2

 

487+34.00

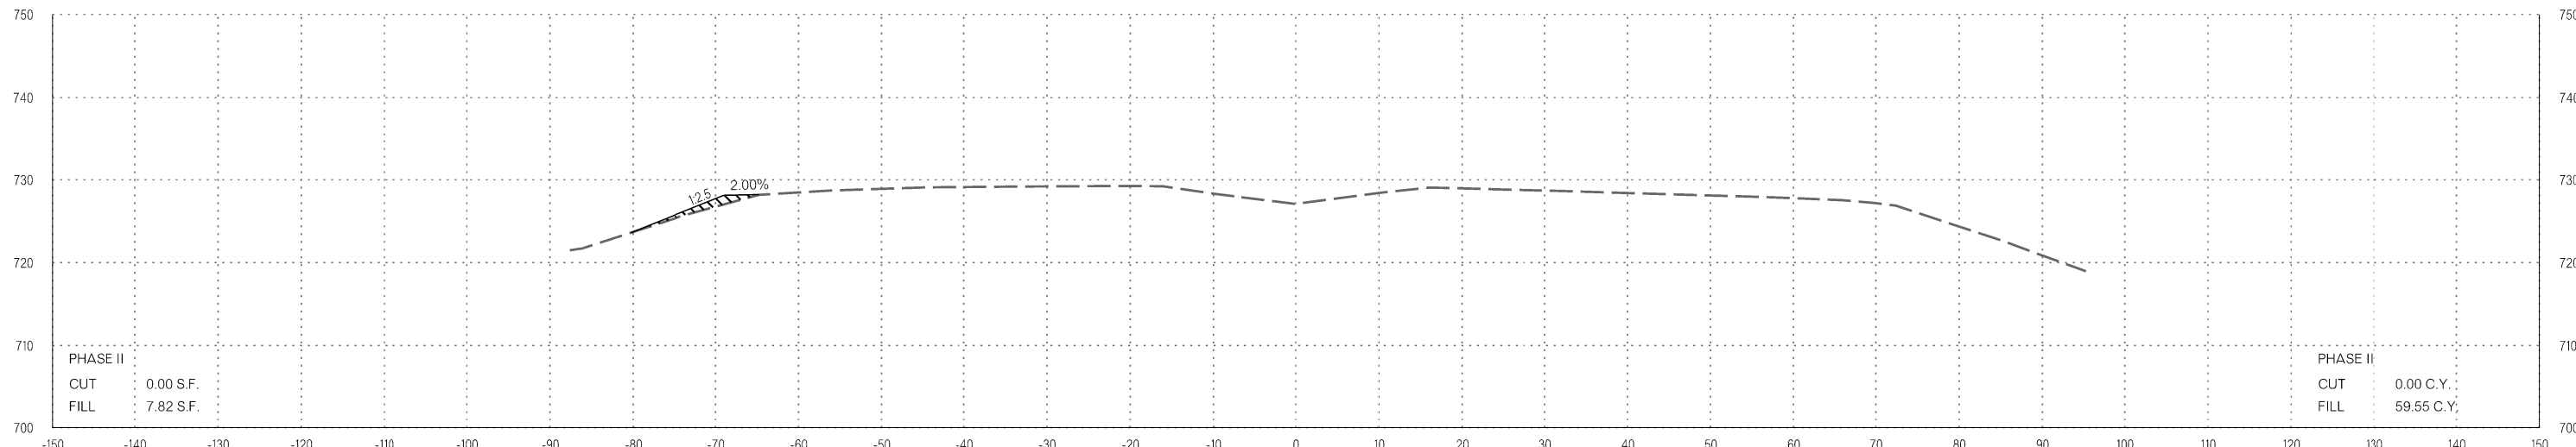

487+00.00

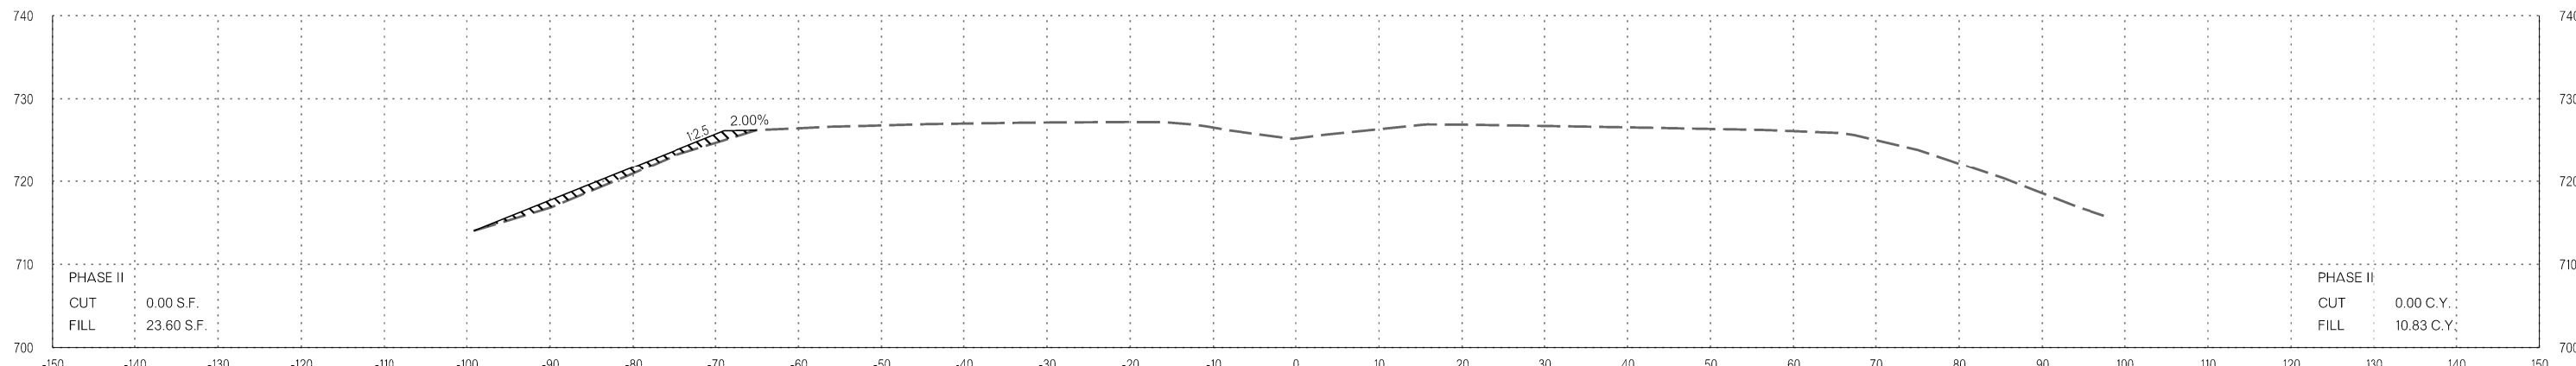

END PROJECT/BEGIN INCIDENTAL
486+11.00

6/2/2017 9:48:46 AM L:\2012\12037096 - 000T EC-144 Task Order 6\Drawings\28878(04)_XSEC.dgn