 

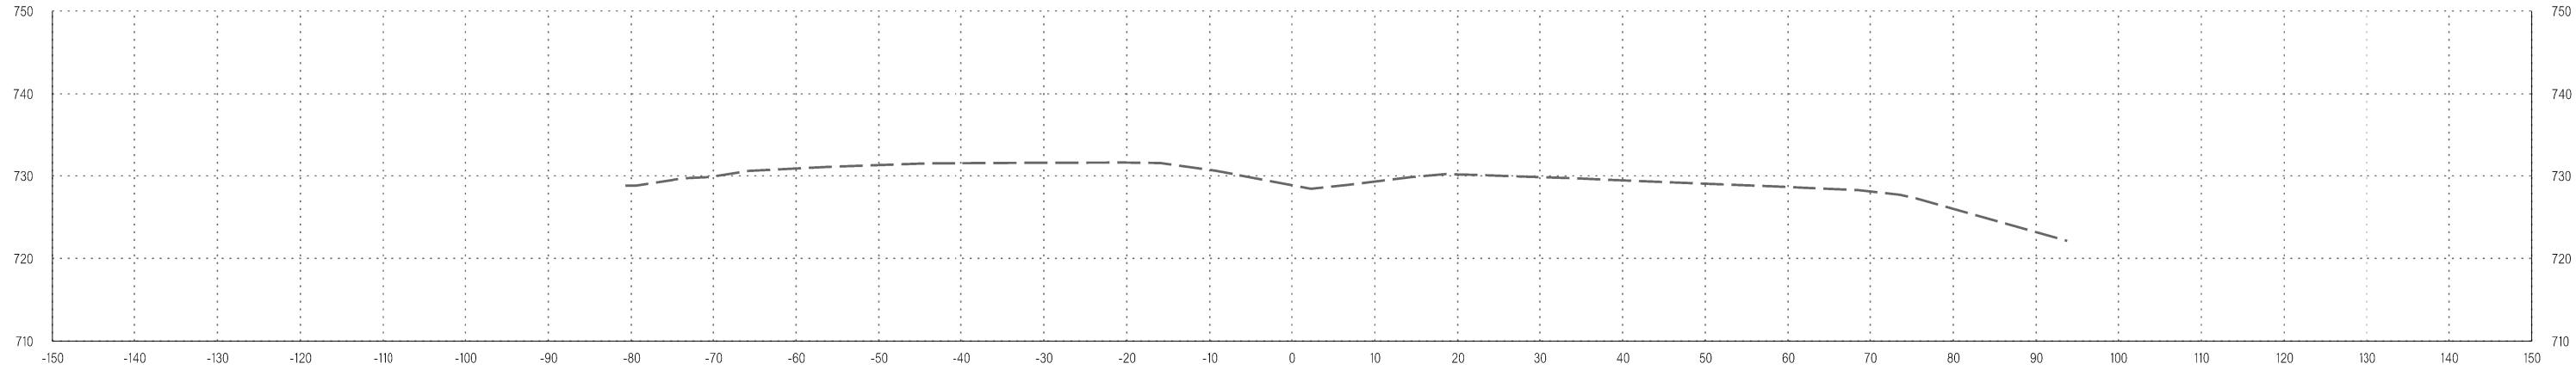


FED. ROAD DIST. NO.	STATE	JOB/PIECE NO.	FISCAL YEAR	SHEET NO.	TOTAL SHEETS
6	OKLA.	28878(04)			


DESCRIPTION	REVISIONS	DATE
-------------	-----------	------

LEGEND	
	PHASE 1
	PHASE 2

END INCIDENTAL
489+00.00



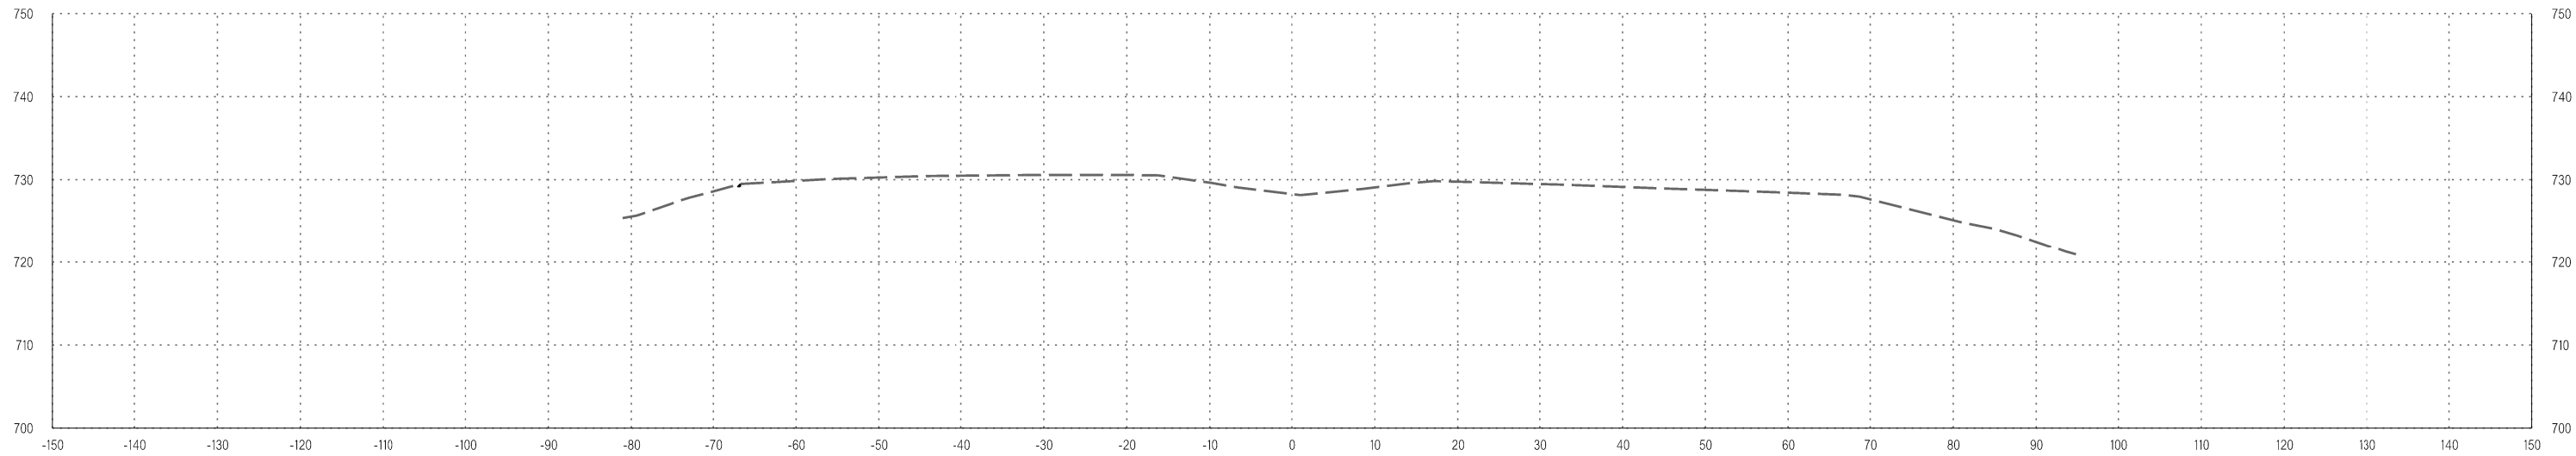488+00.00



487+62.00

6/2/2017 9:49:03 AM L:\2012\12037096 - 000T EC-144 Task Order 6\Drawings\28878(04)_XSEC.dgn