


TYPICAL PIER ELEVATIONS

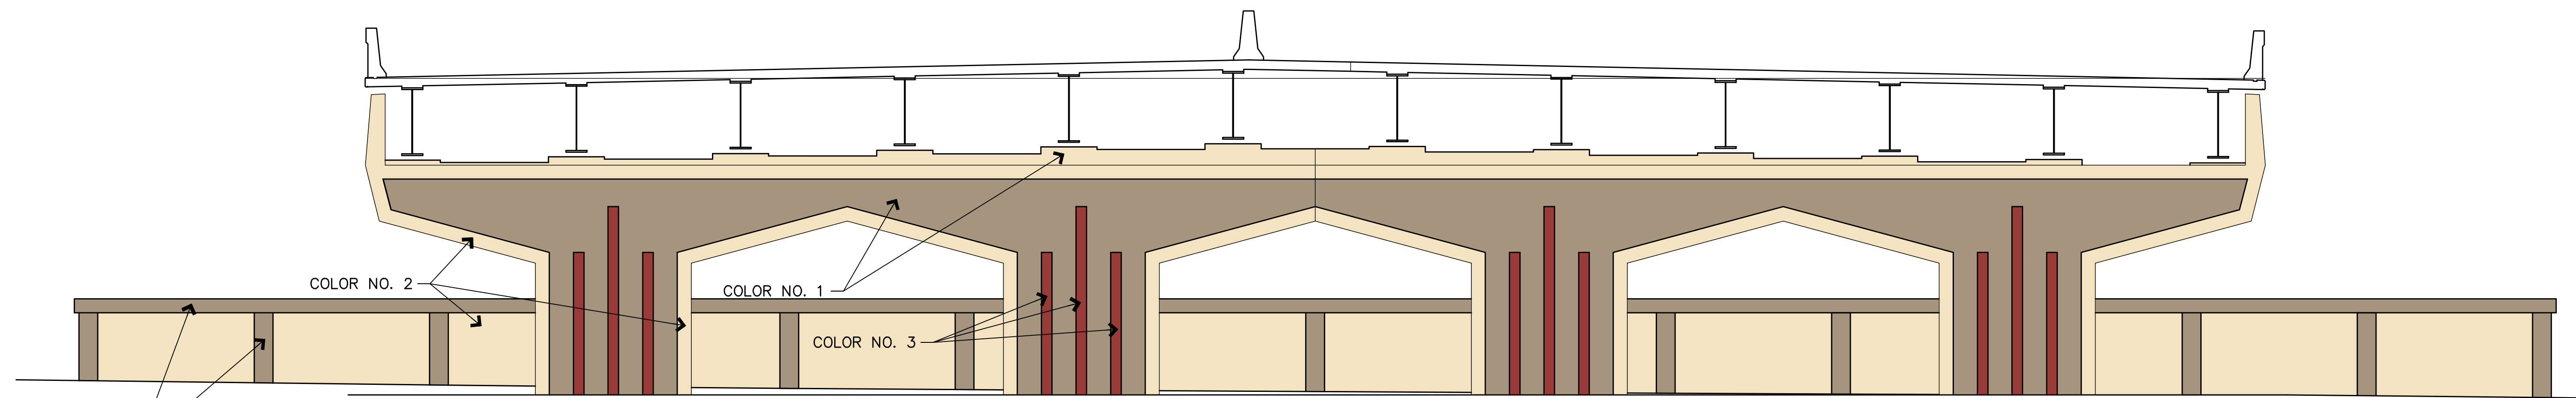

TYPICAL PIER ELEVATIONS WITH SCREEN WALL

Design	CKS	I - 44 (SKELLY DRIVE)
Drawn	CKD	
Checked	CKE	
Approved		
Squad	C & K	
		BRIDGE DETAILS
		Job Piece No. <u>06374(50)</u> Sheet No. <u> </u>