

August 19, 1953

SUBJECT: Delaware County - US 59 and SH 10  
Changes in State Highway System

That the Commission approve request for the following changes in the State Highway System in order that the System may conform to new construction.

Remove from System

Old US 59 and SH 10 beginning at the intersection of Washbourne Avenue and Whitehead Street in Jay, thence southerly to a junction with SH 33, distance of 20.6 miles.


Add to System

New US 59 and SH 10 beginning at the intersection of Washbourne Avenue and Whitehead Street in Jay, thence southerly on new construction to the junction with SH 33, a total distance of 18.9 miles.

Sketch Attached


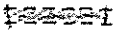
Commission Meeting Sept. 8, 19 53 Item No. 486

The Above Item Is APPROVED

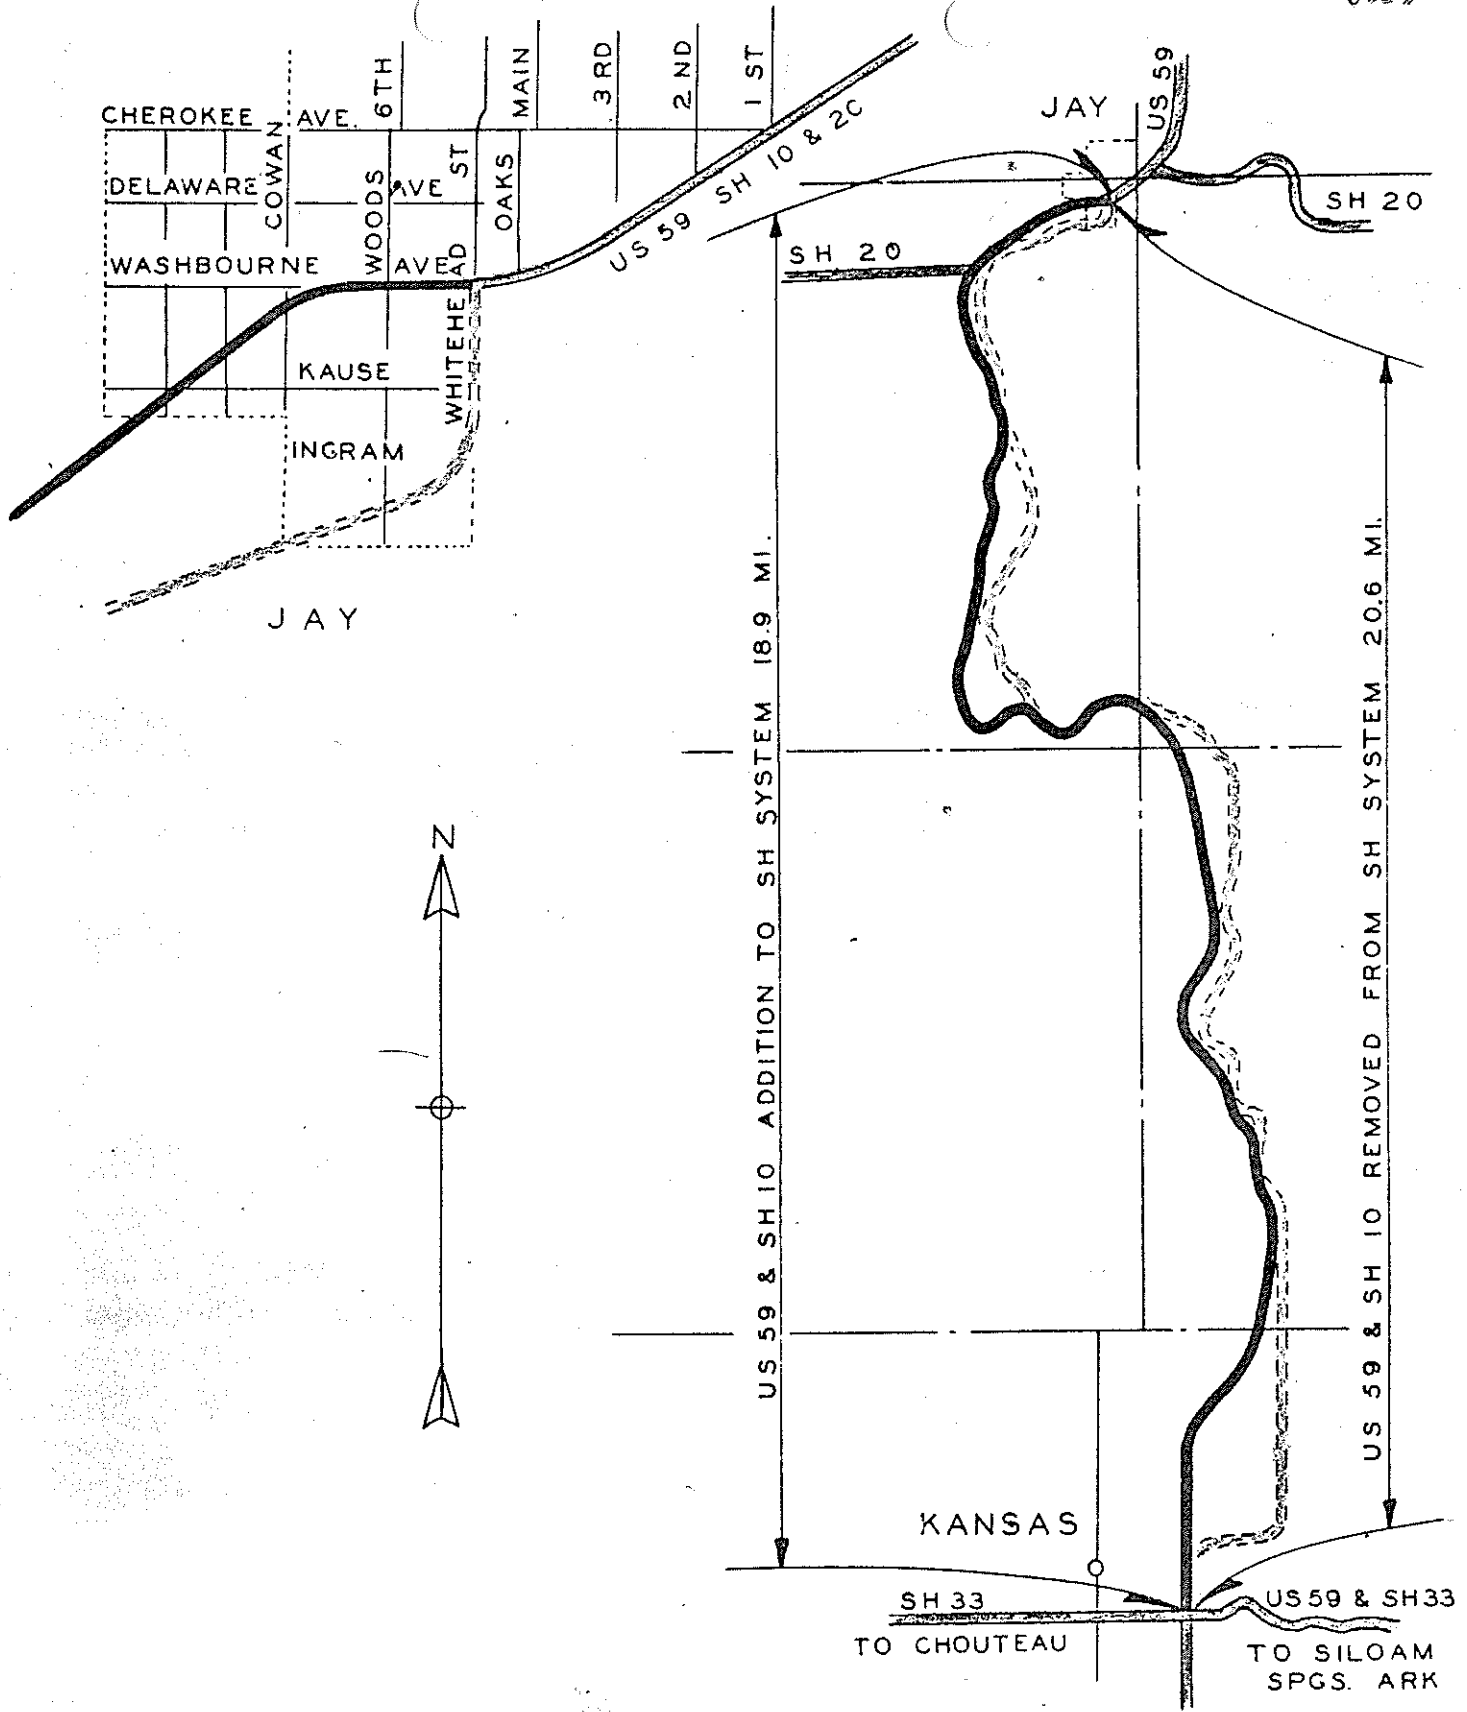

US 59 & SH 10 RELOCATION  
 JAY SOUTH TO SH 33  
 DELAWARE COUNTY  
 AUG. 19, 1952

APPROVED 9-8-53 ITEM 486  
 OKLAHOMA STATE HIGHWAY COMMISSION

PROPOSED ADDITION TO SH SYSTEM   
 PROPOSED DELETION TO SH SYSTEM   
 PRESENT SH SYSTEM 