

OFFICE OF THE DIRECTOR
DEPARTMENT OF HIGHWAYS
STATE OF OKLAHOMA

September 30, 1954

TO: MR. STOLDT

FROM: MR. BITTLE

SUBJECT: Okmulgee County - US 75; US 62; SH 56 and SH 75-C
Changes in the State Highway System

That the Commission approve the following changes in the State Highway System to conform to new construction:

REMOVE FROM SYSTEM:

Old US 62 and US 75 beginning at the intersection of 13th St. and Choctaw Ave. in Okmulgee, thence west on 13th St. to Muskogee Ave., thence north on Muskogee Ave. to 6th St., a total distance of 0.8 mile.

Old US 75 beginning at the intersection of 6th St. and Okmulgee Ave. in Okmulgee, thence north 1 mile, west 0.3 mile, thence north 1 mile, to the SE Corner of Sec. 25, T14N, R12E, a total distance of 2.3 miles.

SH 75*0 beginning at the southeast corner of Sec. 30, T14N, R13E and extending south 1.9 mile.

DESIGNATE:

Designate as SH 56 that section of old US 62 and US 75 beginning at 6th st. and Okmulgee Ave. in Okmulgee and extending east on Okmulgee Ave. to the junction of 6th St. and Chickasaw Ave., a total distance of 0.8 mile.

New US 75 and US 62 beginning at the intersection of 13th Street and Choctaw Avenue in Okmulgee thence northeast to Chickasaw Avenue, thence north on Chickasaw Avenue to the intersection of 6th Street and Chickasaw Avenue, a total distance of 0.5 mile.

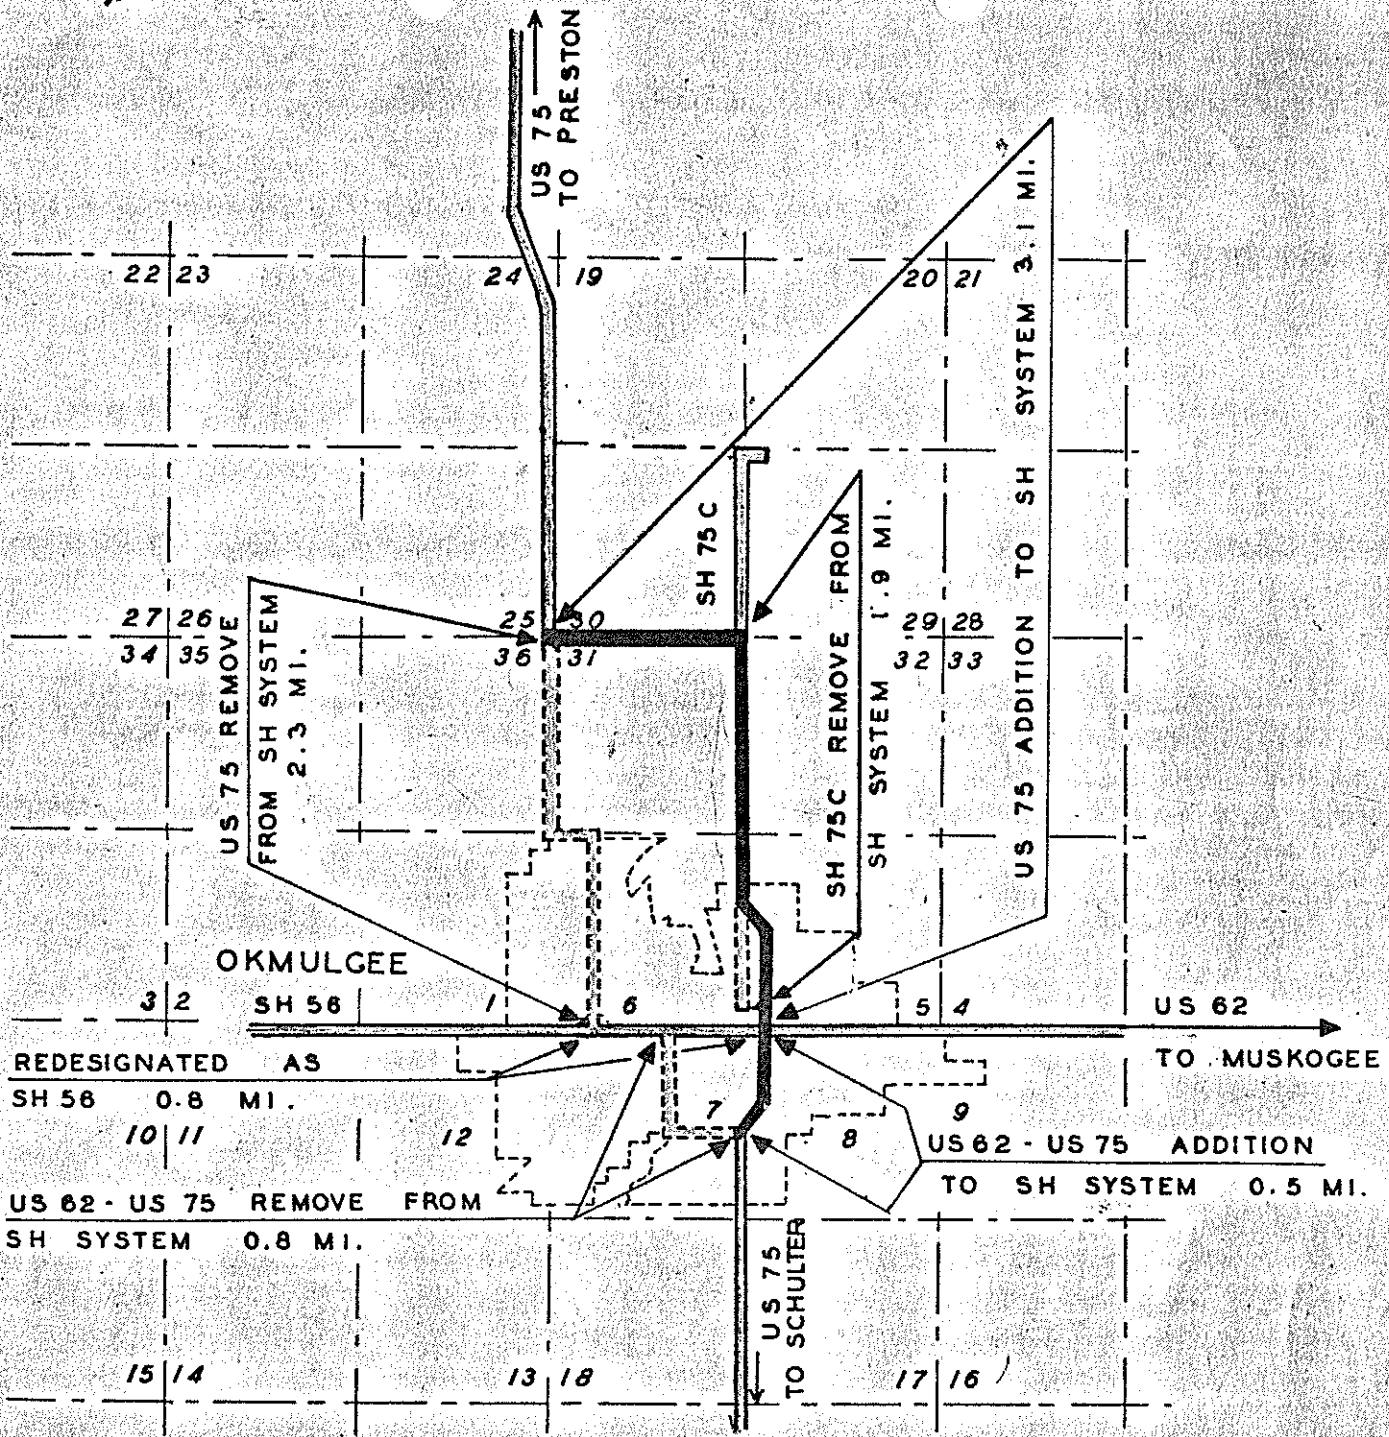
New US 75 beginning at the intersection of 6th Street and Chickasaw Avenue in Okmulgee thence north 2.1 miles to the southeast corner of section 30, T14N, R13E, thence west 1 mile to US 75, a total distance of 3.1 miles.

Sketch attached.



Mr. BITTLE

Commission Meeting October 4, 1954 Item No. 496.

The Above Item is- Approved



SH 75 RELOCATION
 TO OKMULGEE NORTH
 OKMULGEE COUNTY
 JULY 26, 1954

APPROVED 10-4-54 ITEM 496
 OKLAHOMA STATE HIGHWAY COMMISSION
 PROPOSED ADDITION TO SH SYSTEM 
 PRESENT SH SYSTEM 
 PROPOSED DELETION TO SH SYSTEM 