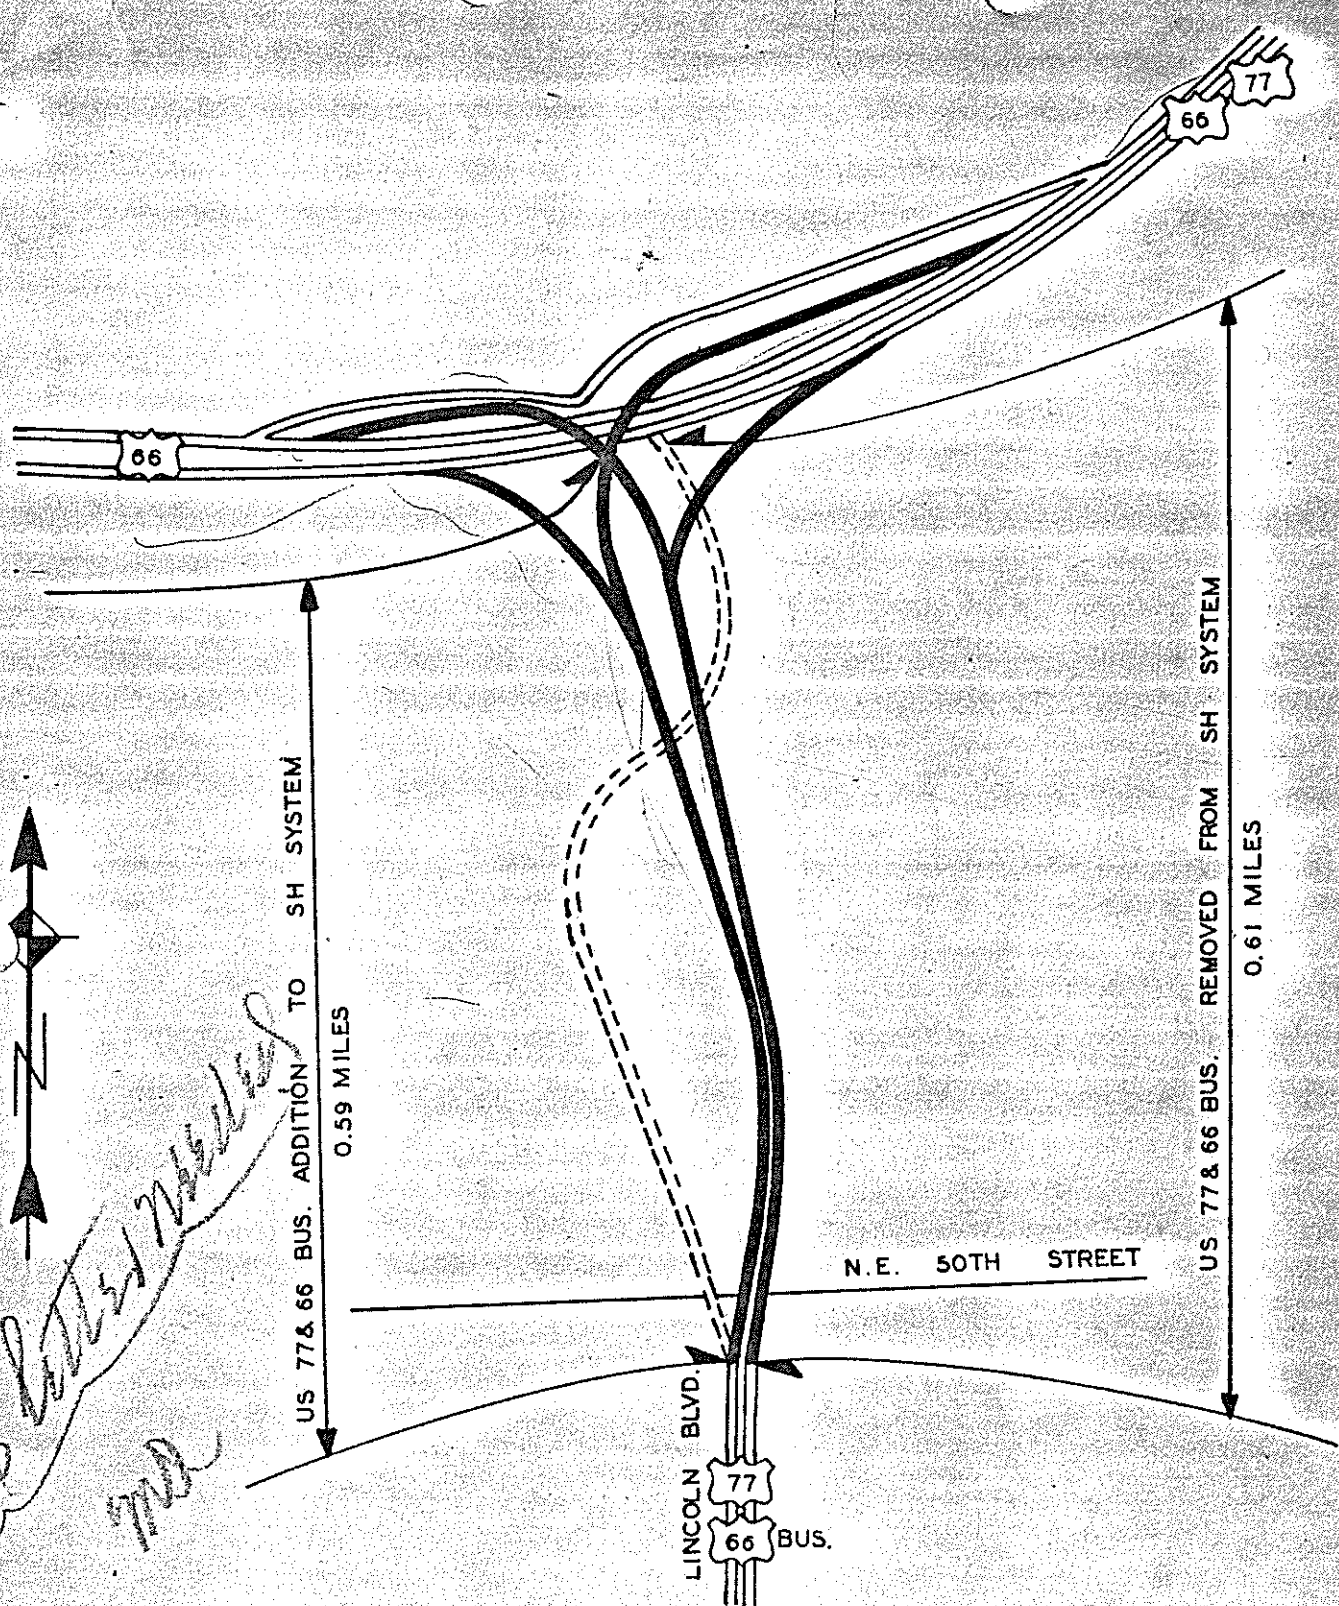

 


*NO BOLLARD MARKERS
MA*



US 77&66 BUS. RELOCATION
 LINCOLN BLVD. IN OKLA. CITY
 OKLAHOMA COUNTY
 NOV. 18, 1959
 FAP PROJ. U 369 (3)

APPROVED 12-7-57 ITEM 4720
 OKLAHOMA STATE HIGHWAY COMMISSION

APPROVED ADDITION TO SH SYSTEM 
 APPROVED DELETION TO SH SYSTEM 
 PRESENT SH SYSTEM 