
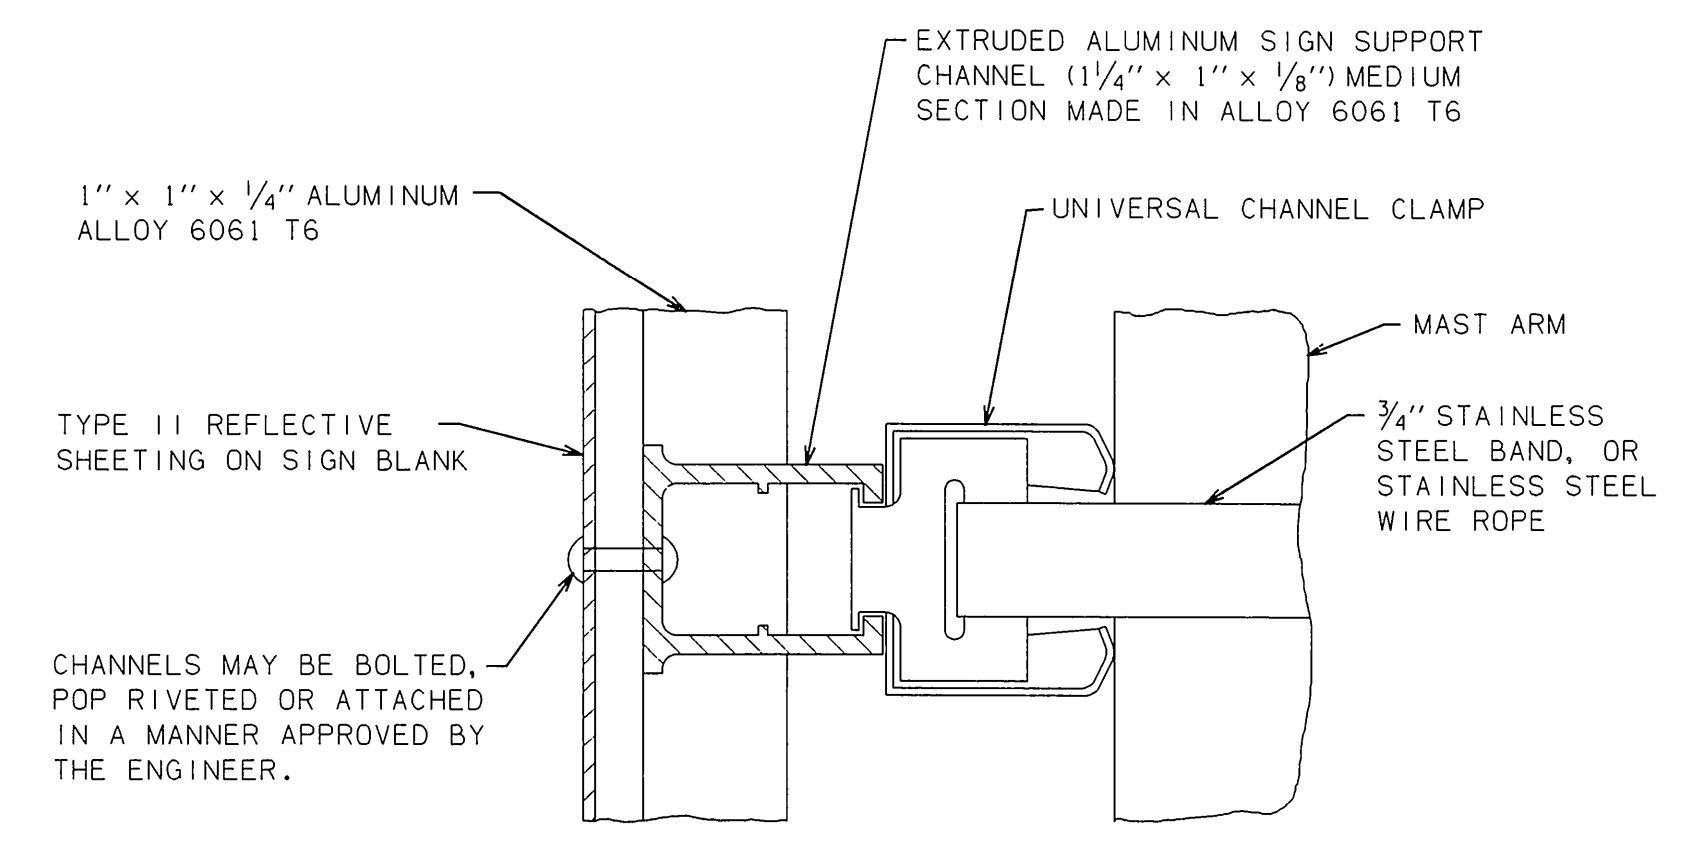


DESCRIPTION	REVISIONS	DATE

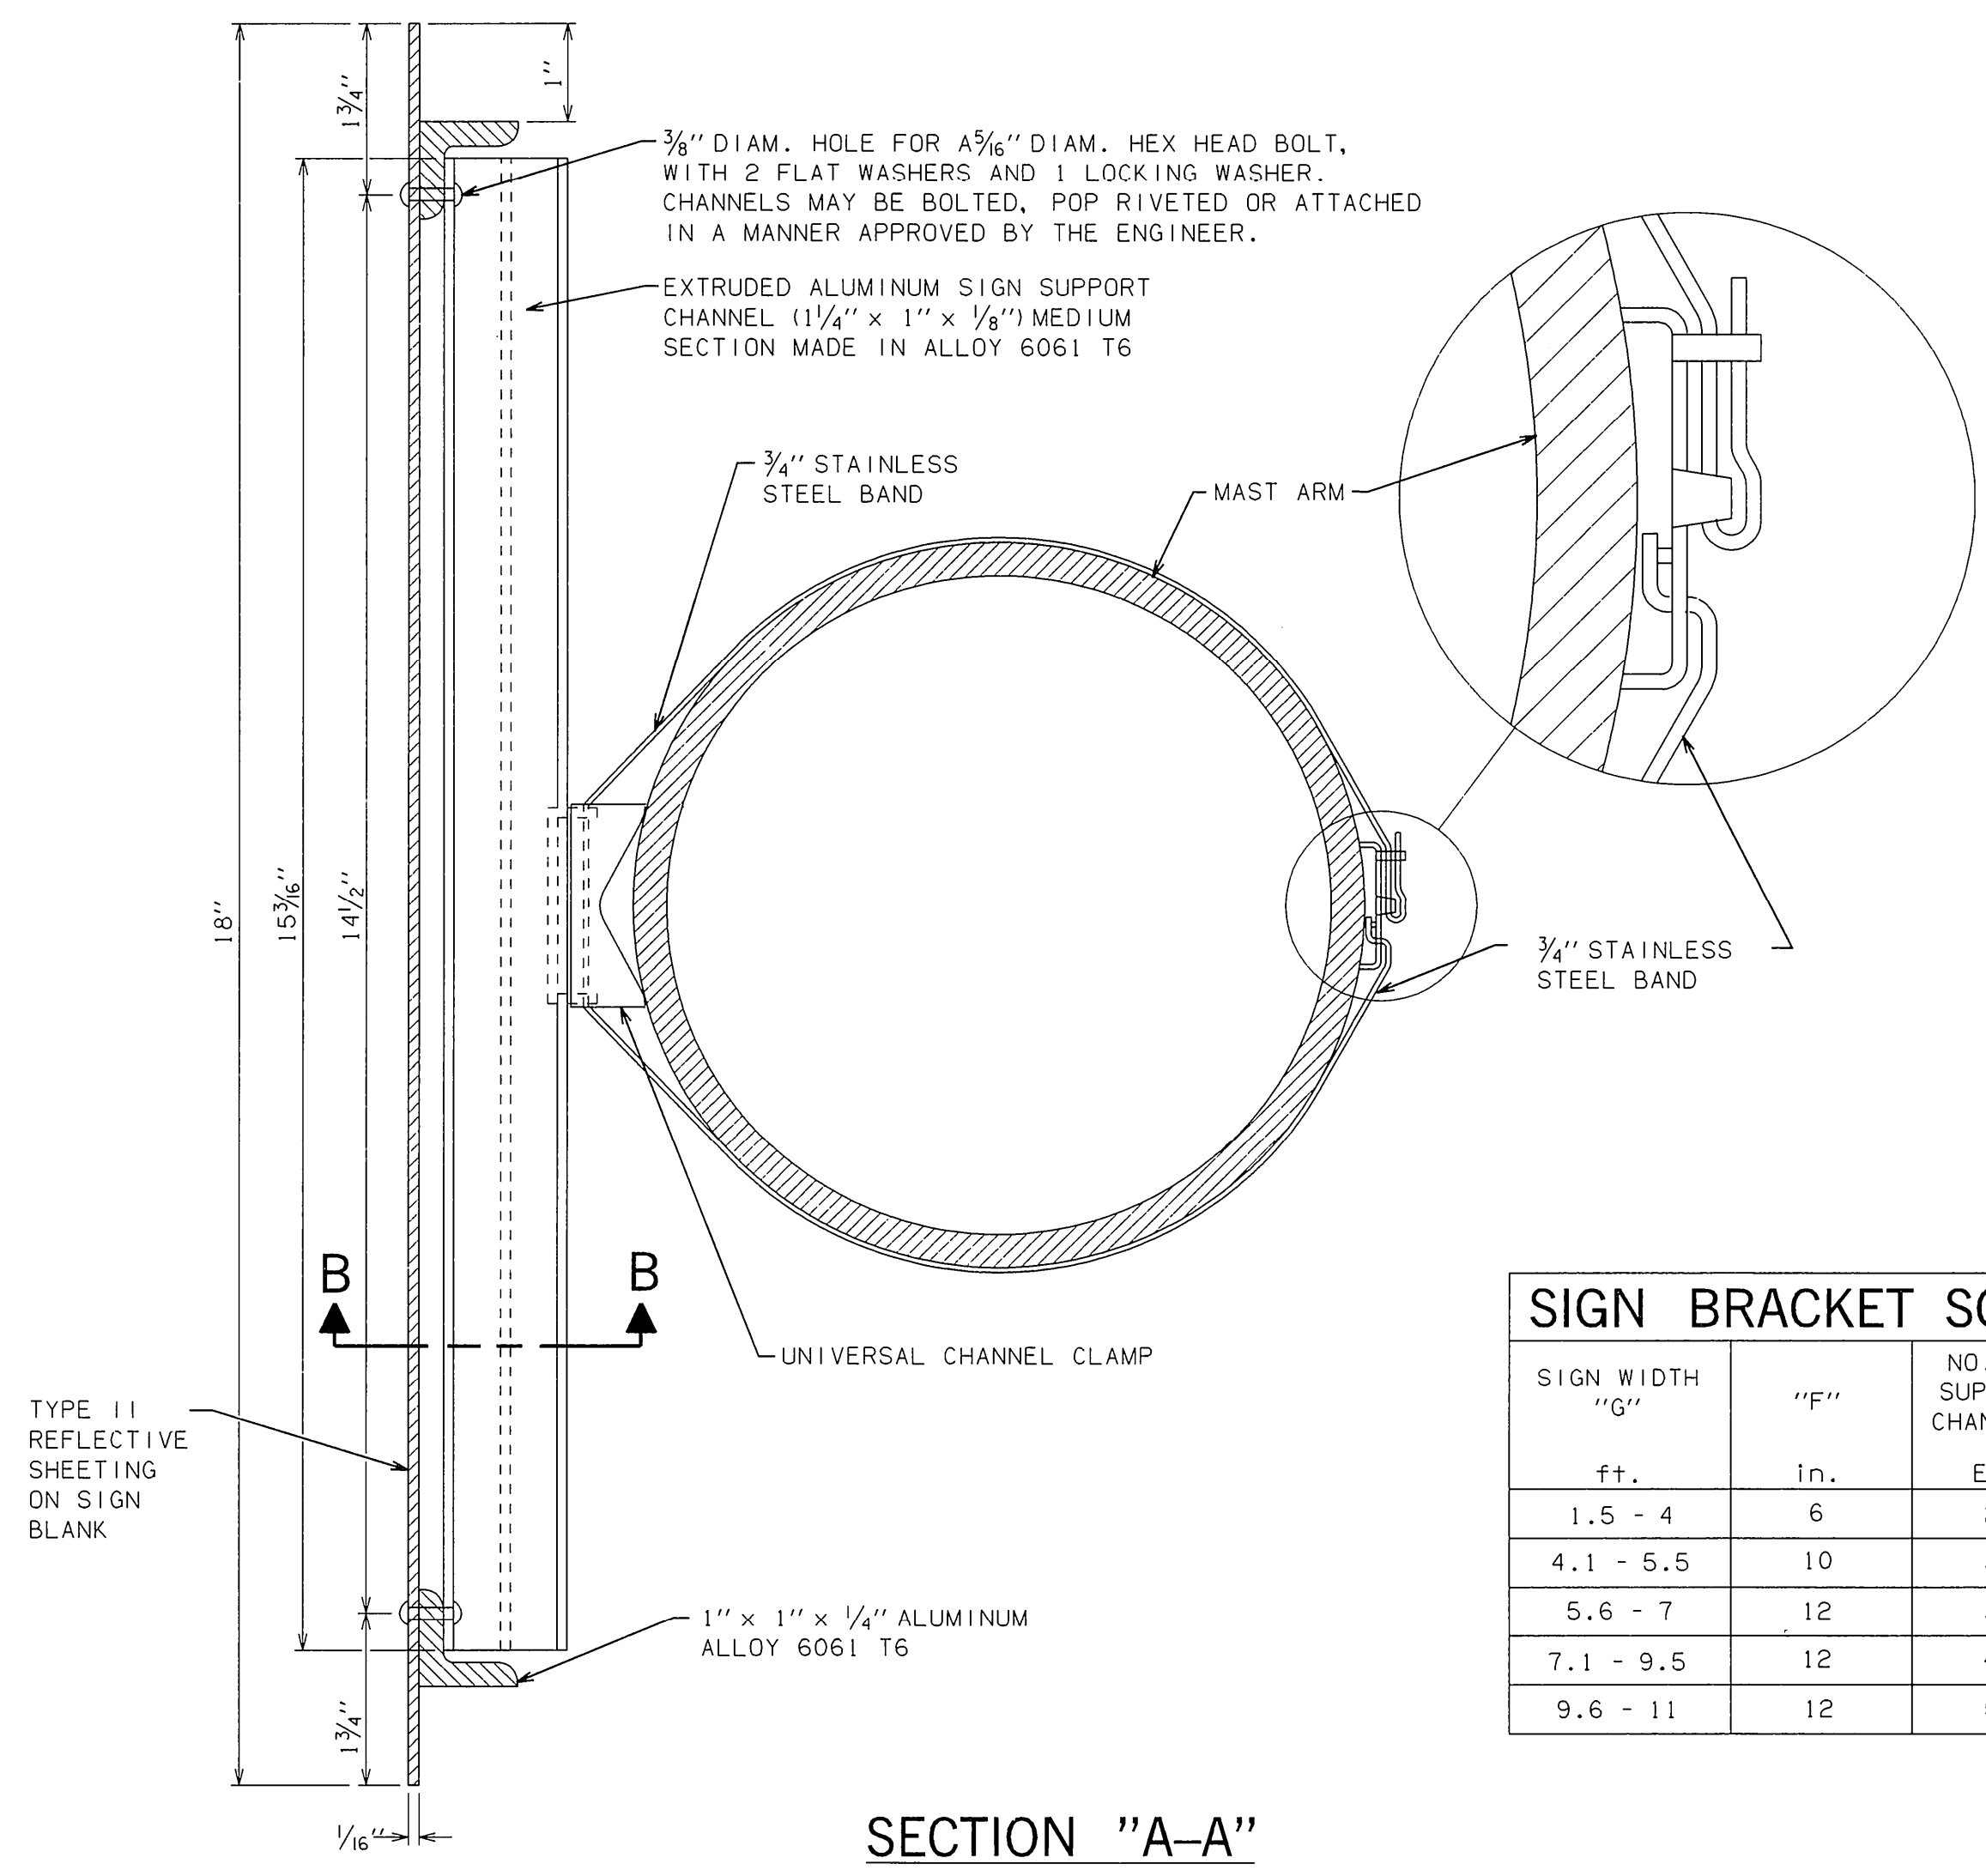

SECTION "B-B"


GENERAL NOTES
 1. STREET NAME SIGNS SHALL BE MOUNTED ON MAST ARMS USING A MODIFIED MOUNTING BRACKET EQUIVALENT TO THOSE USED FOR MOUNTING SIGNAL HEADS. THESE SIGNS SHALL BE LOCATED 2'-0" FROM THE POLE ON THE MAST ARM. THICKNESS OF SIGN MATERIAL SHALL BE 1/16".

SIGN BRACKET SCH.

SIGN WIDTH "G"	"F"	NO. OF SUPPORT CHANNELS
ft.	in.	EA.
1.5 - 4	6	2
4.1 - 5.5	10	3
5.6 - 7	12	3
7.1 - 9.5	12	4
9.6 - 11	12	5

STREET NAME SIGNS SHALL BE INSTALLED AT APPROX. 2'-0" FROM THE EDGE OF POLE TO EDGE OF SIGN.

SECTION "A-A"

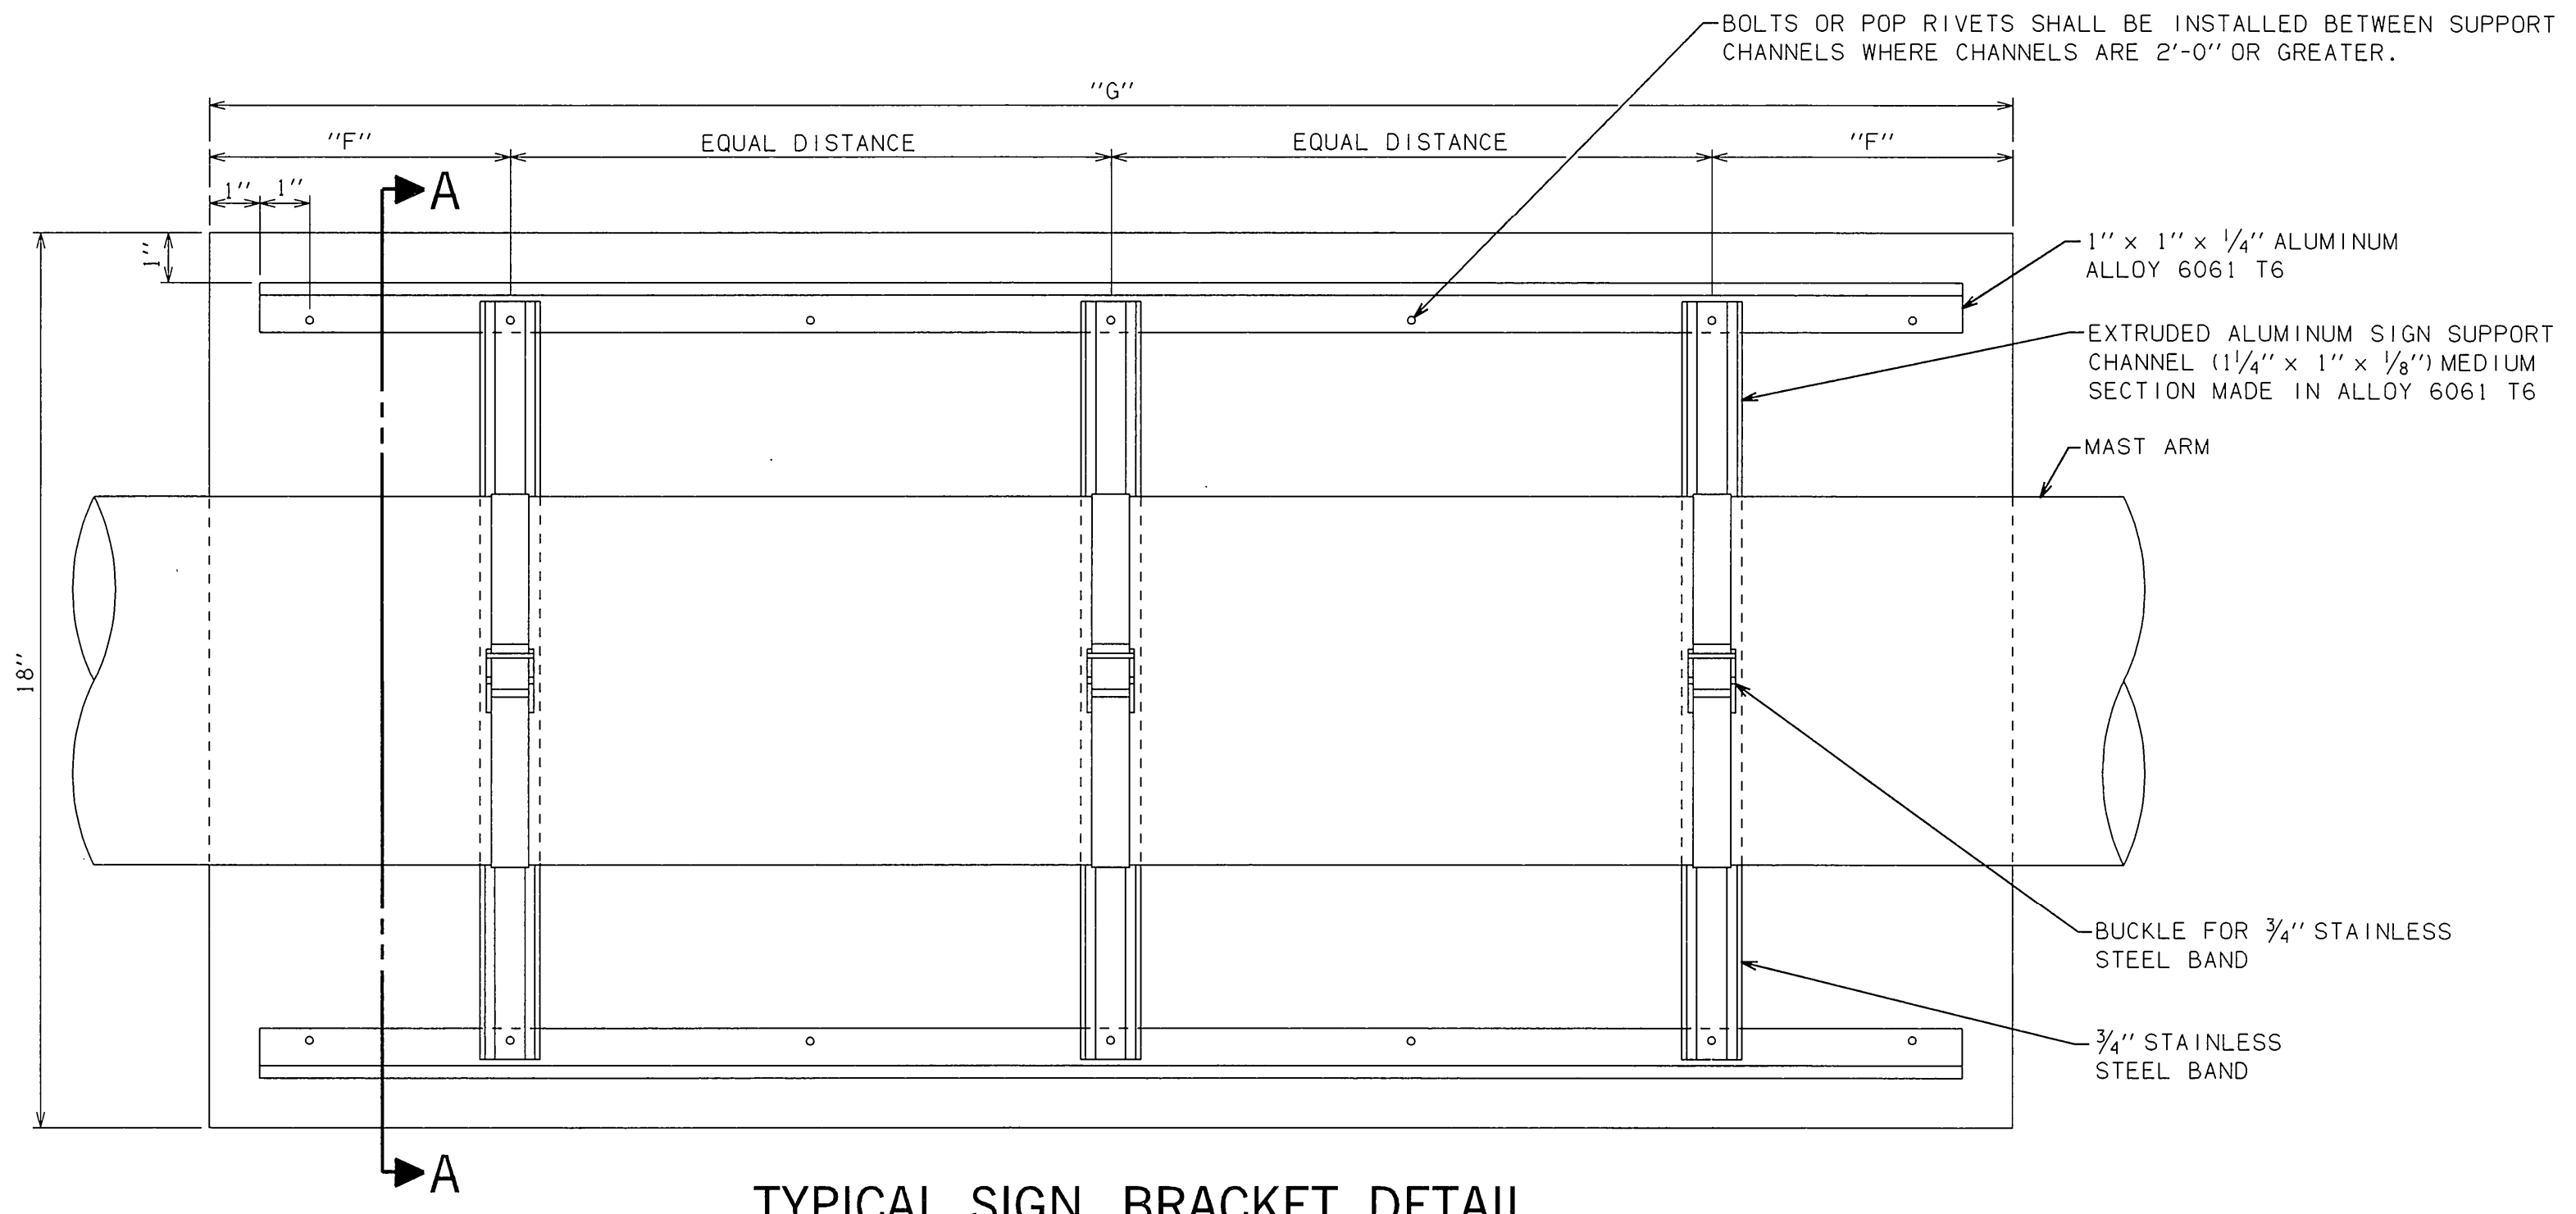

TYPICAL SIGN BRACKET DETAIL

APPROVED BY TRAFFIC ENGINEER *Herold Smith* DATE 10-1-99

OKLAHOMA DEPT. OF TRANSPORTATION
TRAFFIC STANDARD (ENGLISH)

STREET NAME SIGNS

1999 SPECIFICATIONS SNS1-1 OOE T-417E

T:\PFC31\dl\user\kds\l\p\p\p\1999\1417e.dgn 11:20:38 AM 10/7/99