



DESCRIPTION	REVISIONS	DATE
-------------	-----------	------

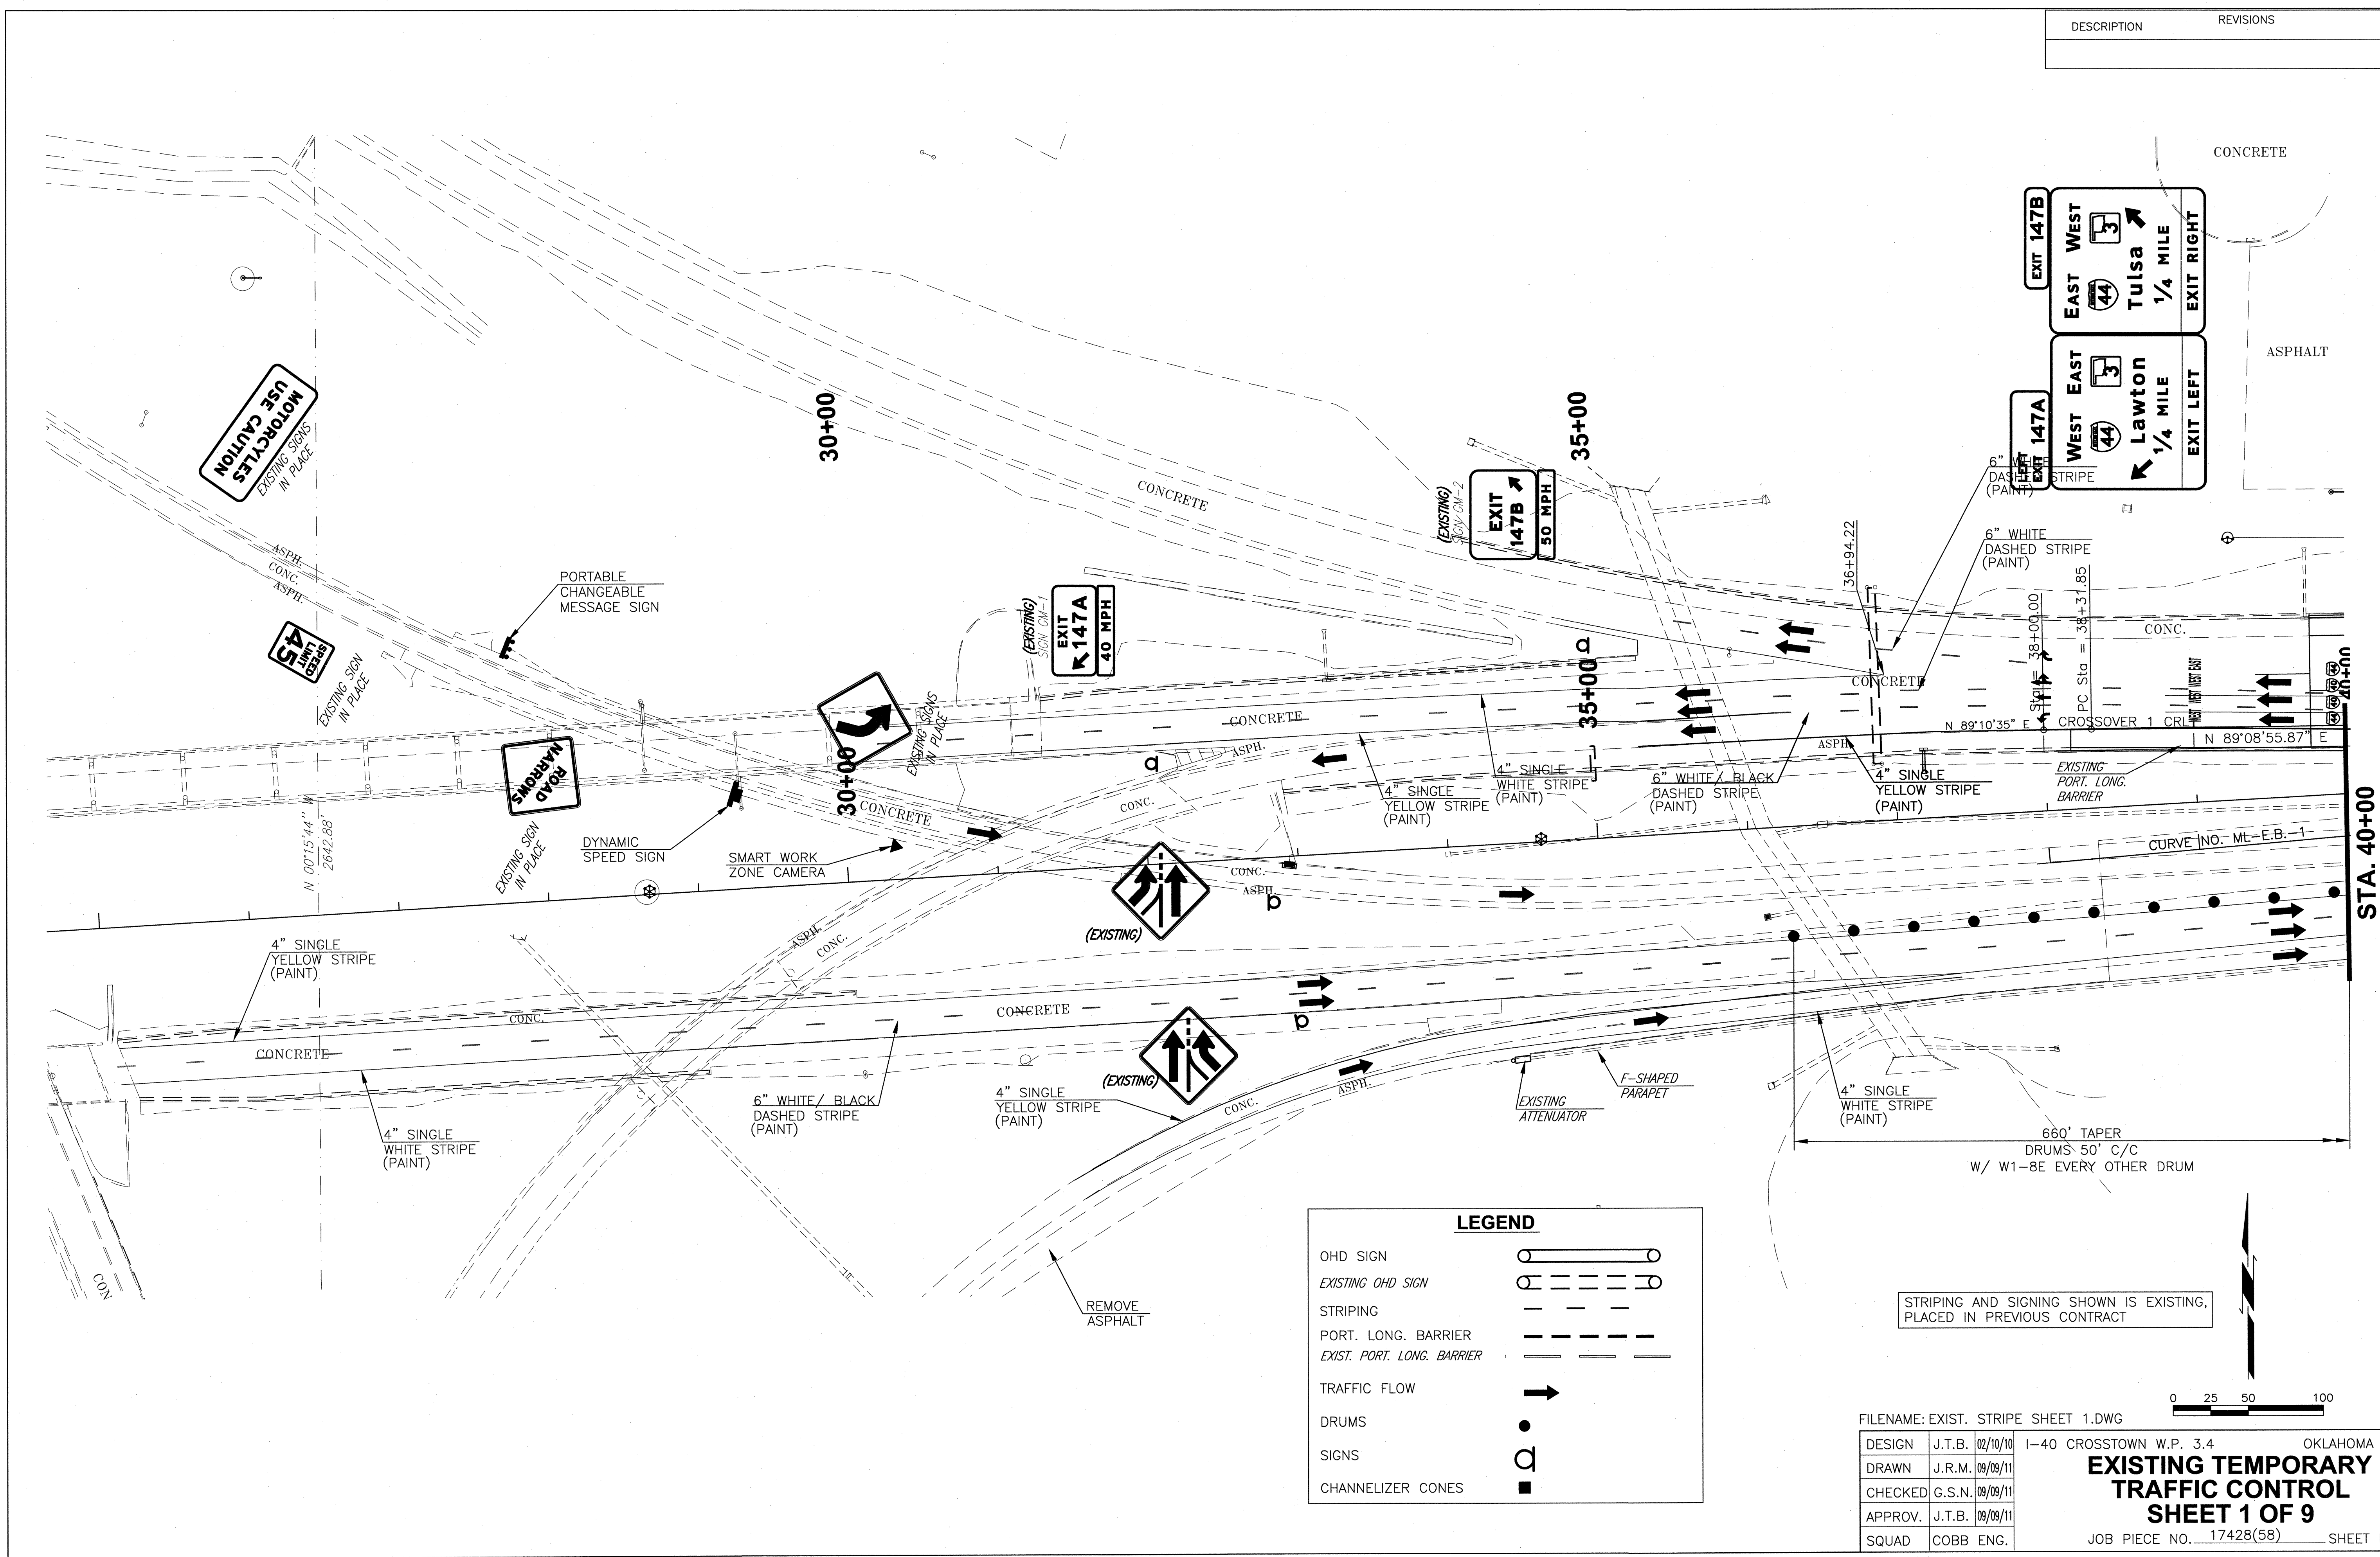

LEGEND

- OHD SIGN
- EXISTING OHD SIGN
- STRIPING
- PORT. LONG. BARRIER
- EXIST. PORT. LONG. BARRIER
- TRAFFIC FLOW
- DRUMS
- SIGNS
- CHANNELIZER CONES

STRIPING AND SIGNING SHOWN IS EXISTING, PLACED IN PREVIOUS CONTRACT

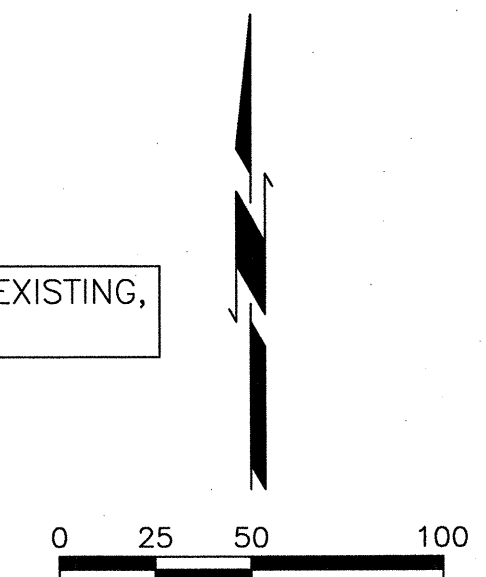

FILENAME: EXIST. STRIPE SHEET 1.DWG

DESIGN	J.T.B.	02/10/10	1-40 CROSSTOWN W.P. 3.4	OKLAHOMA COUNTY
DRAWN	J.R.M.	09/09/11	EXISTING TEMPORARY TRAFFIC CONTROL SHEET 1 OF 9 JOB PIECE NO. 17428(58) SHEET NO. 103	
CHECKED	G.S.N.	09/09/11		
APPROV.	J.T.B.	09/09/11		
SQUAD	COBB ENG.			