
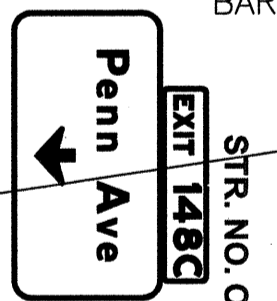
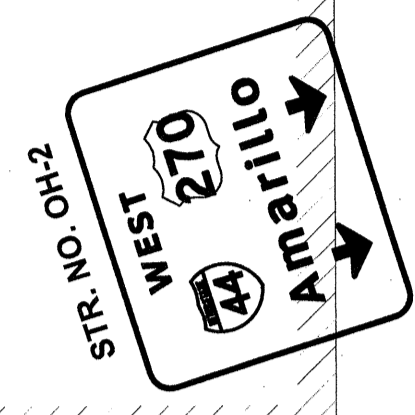


DESCRIPTION	REVISIONS	DATE

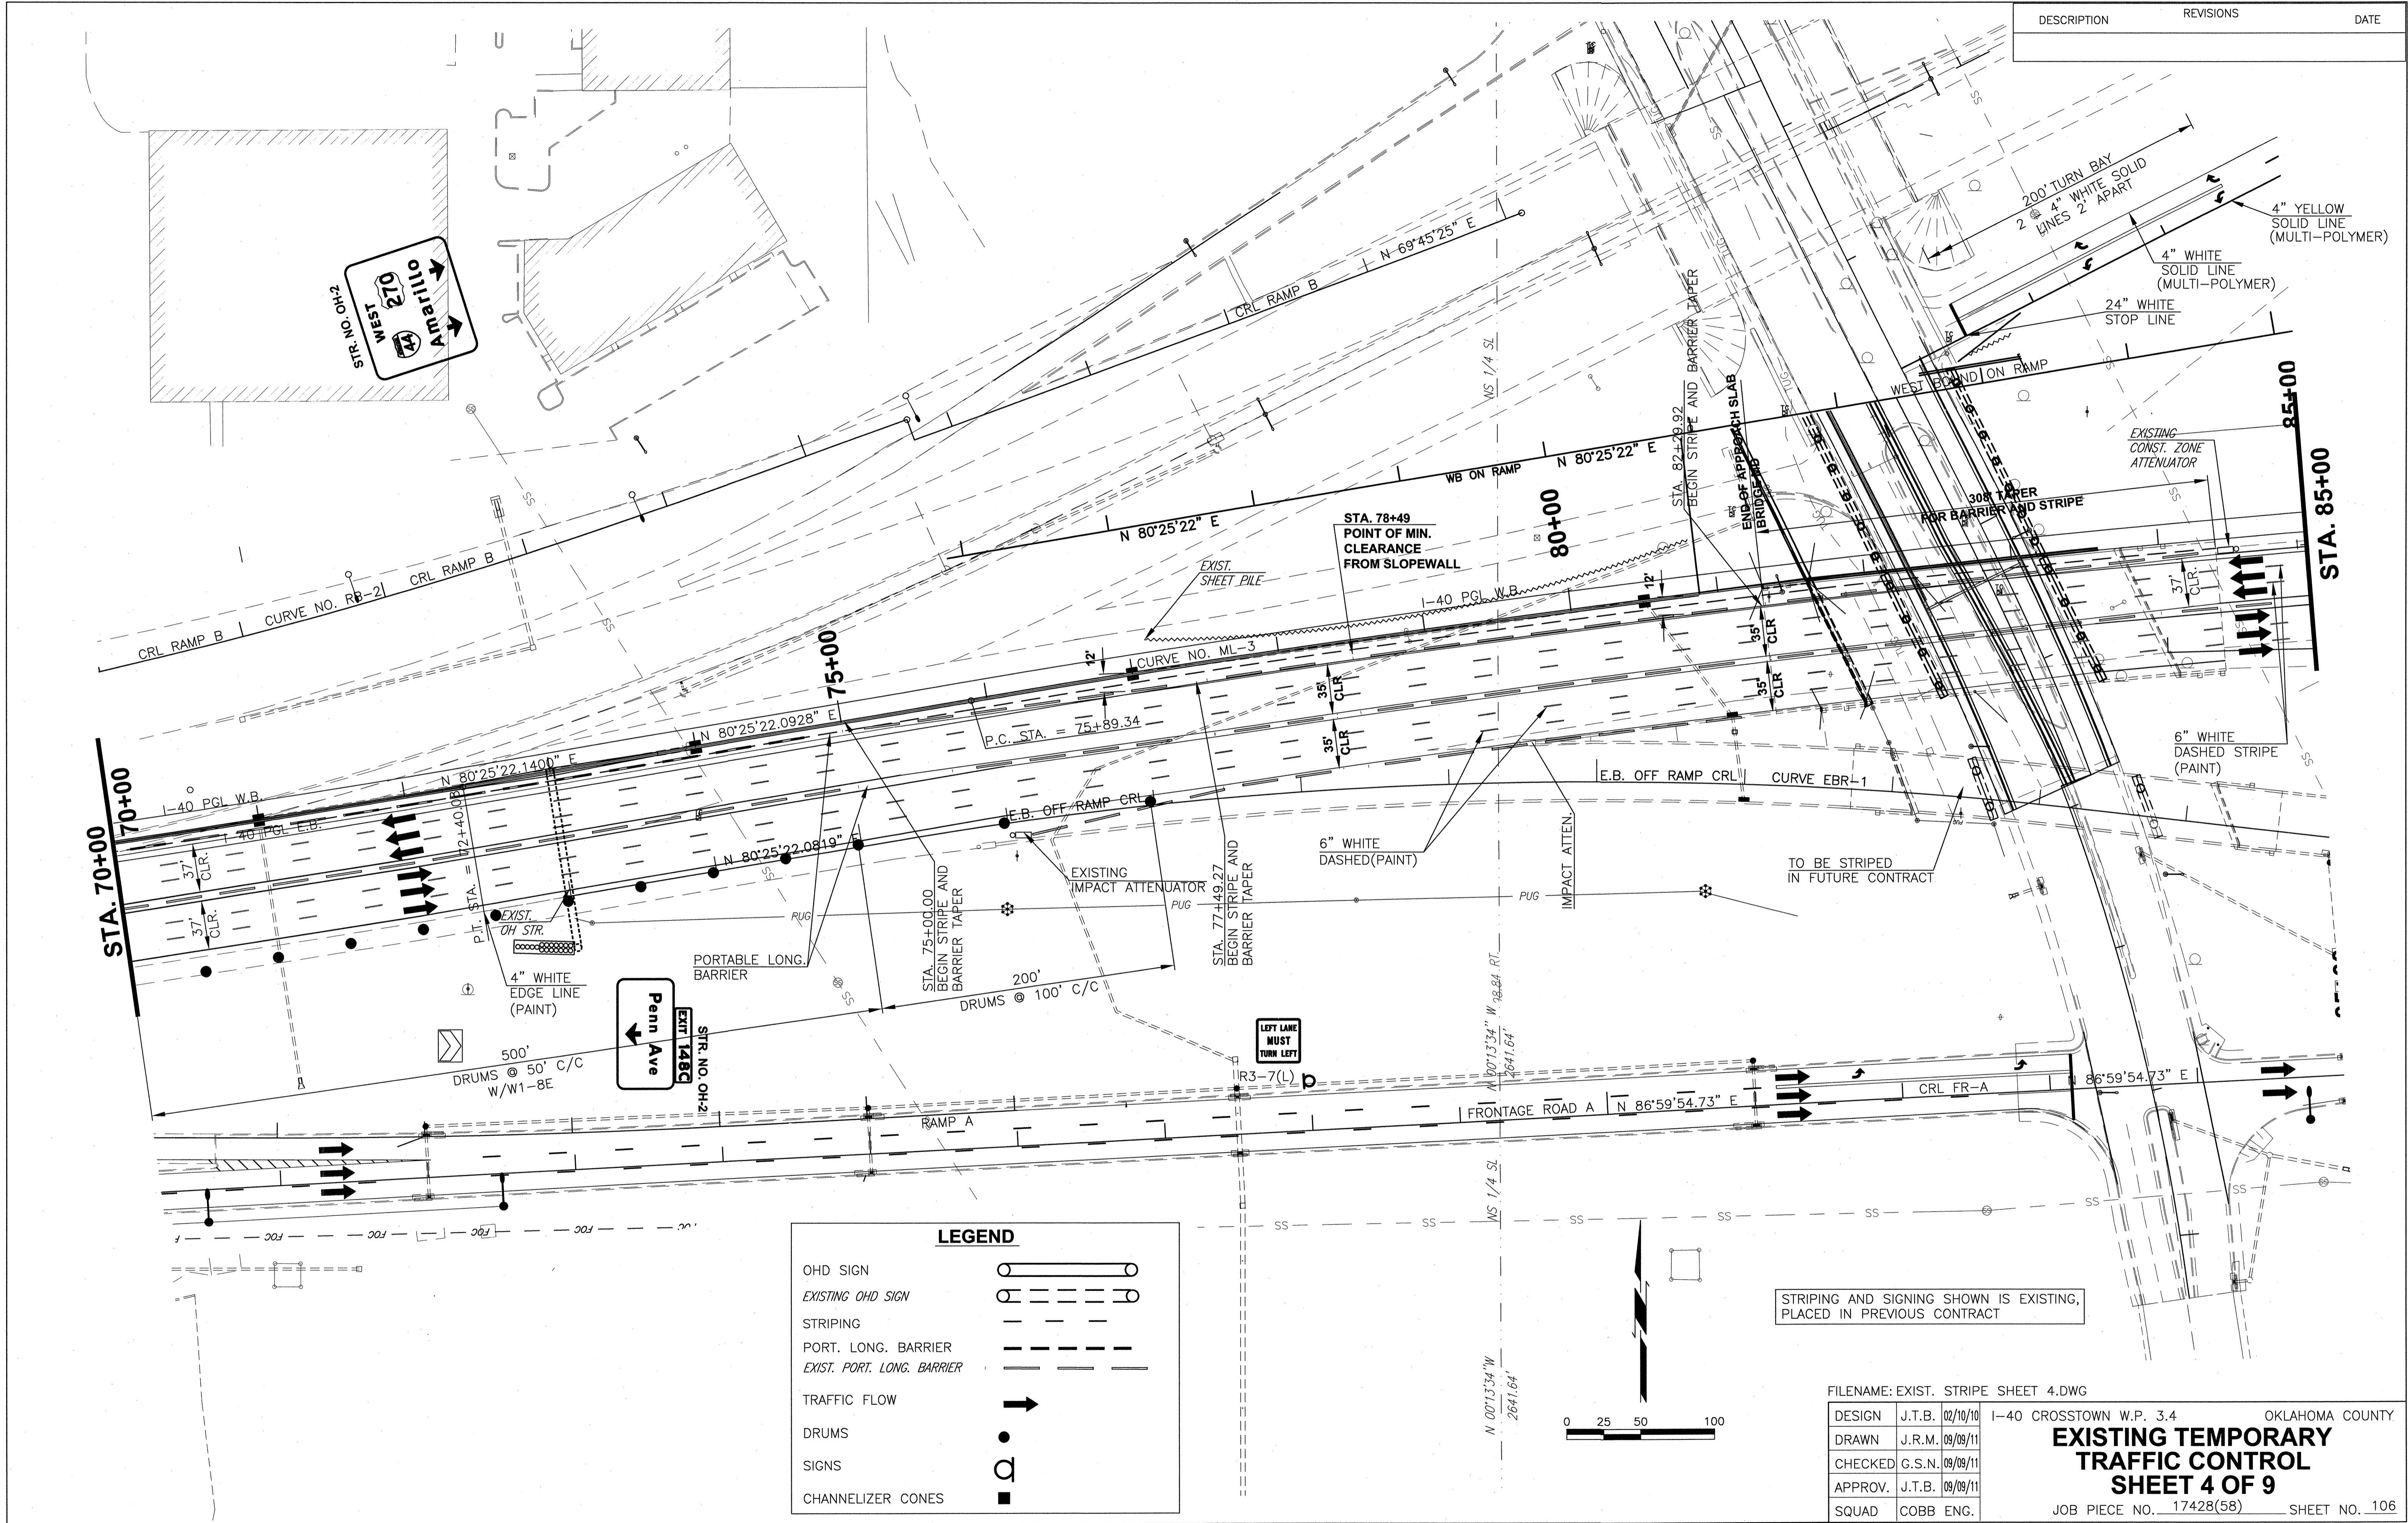

LEGEND

OHD SIGN	
EXISTING OHD SIGN	
STRIPING	
PORT. LONG. BARRIER	
EXIST. PORT. LONG. BARRIER	
TRAFFIC FLOW	
DRUMS	
SIGNS	
CHANNELIZER CONES	

STRIPING AND SIGNING SHOWN IS EXISTING, PLACED IN PREVIOUS CONTRACT

FILENAME: EXIST. STRIPE SHEET 4.DWG

DESIGN	J.T.B.	02/10/10	I-40 CROSSTOWN W.P. 3.4	OKLAHOMA COUNTY
DRAWN	J.R.M.	09/09/11	EXISTING TEMPORARY TRAFFIC CONTROL SHEET 4 OF 9 JOB PIECE NO. 17428(58) SHEET NO. 106	
CHECKED	G.S.N.	09/09/11		
APPROV.	J.T.B.	09/09/11		
SQUAD	COBB ENG.			