



DESCRIPTION	REVISIONS	DATE

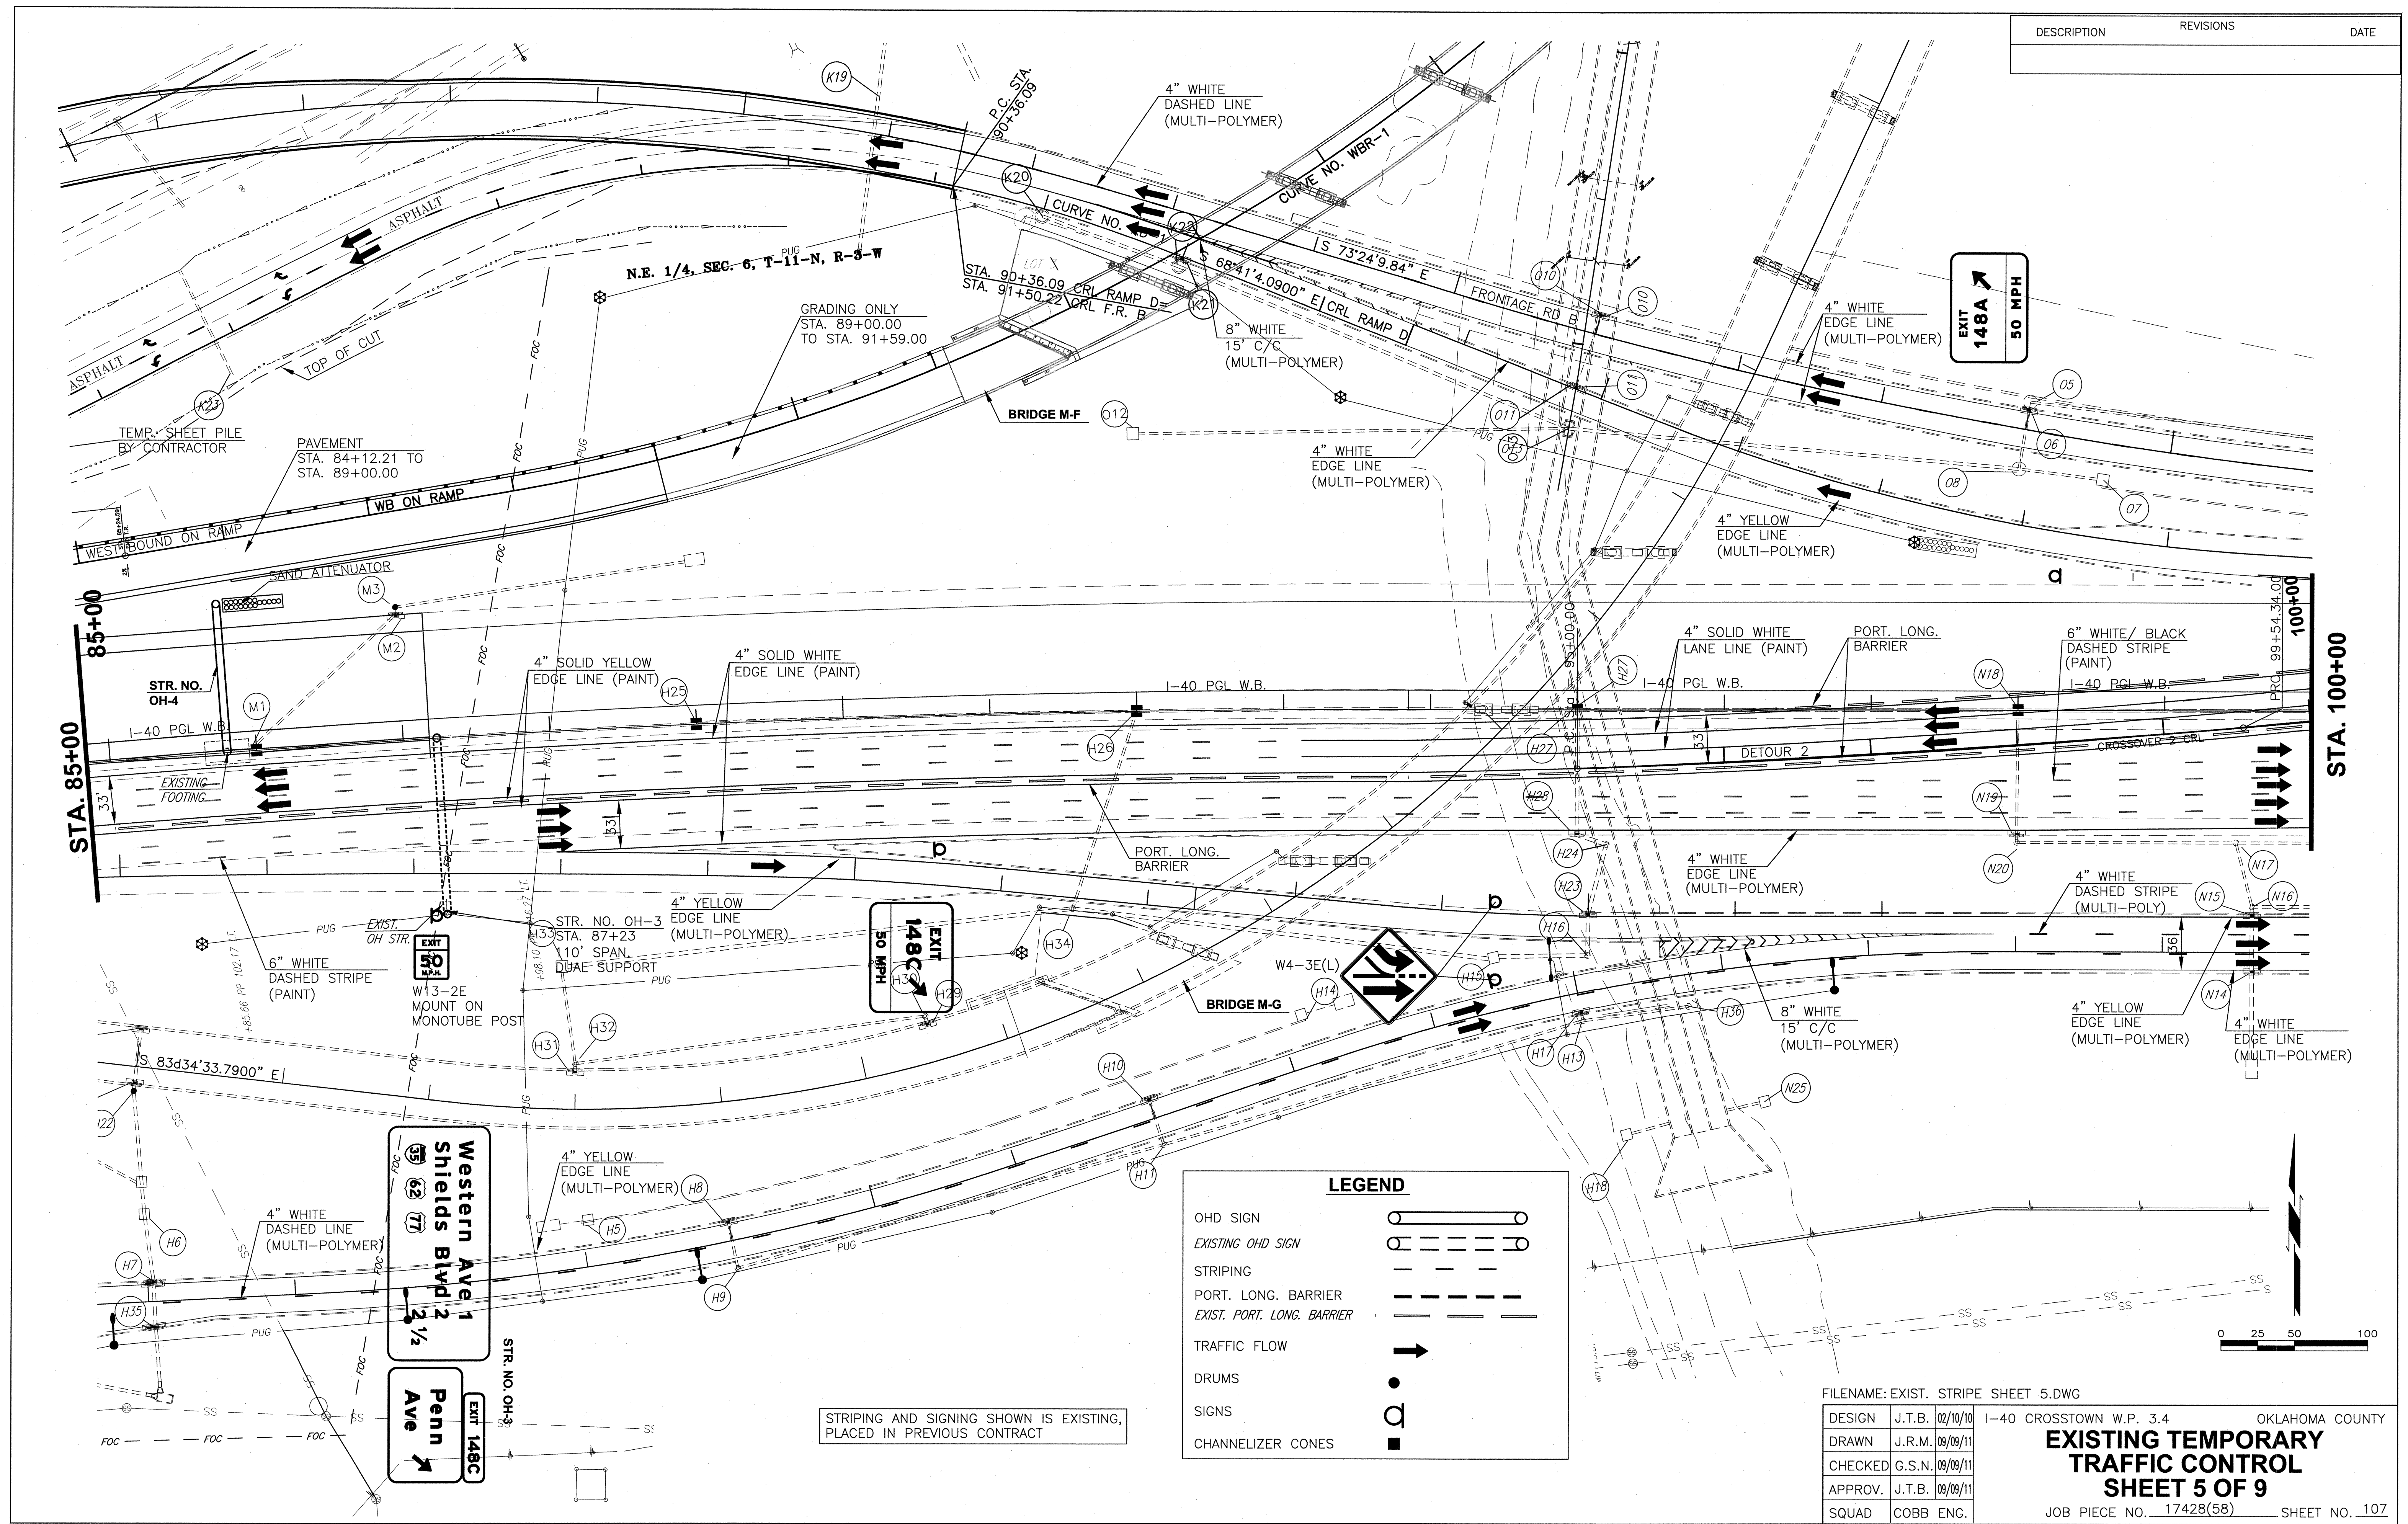

STRIPING AND SIGNING SHOWN IS EXISTING, PLACED IN PREVIOUS CONTRACT

**LEGEND**

- OHD SIGN
- EXISTING OHD SIGN
- STRIPING
- PORT. LONG. BARRIER
- EXIST. PORT. LONG. BARRIER
- TRAFFIC FLOW
- DRUMS
- SIGNS
- CHANNELIZER CONES

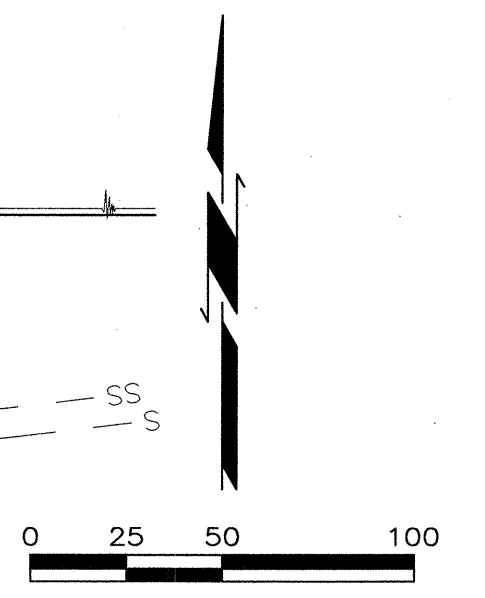

FILENAME: EXIST. STRIPE SHEET 5.DWG

DESIGN	J.T.B.	02/10/10	1-40 CROSSTOWN W.P. 3.4	OKLAHOMA COUNTY
DRAWN	J.R.M.	09/09/11	<b>EXISTING TEMPORARY TRAFFIC CONTROL SHEET 5 OF 9</b>	JOB PIECE NO. 17428(58) SHEET NO. 107
CHECKED	G.S.N.	09/09/11		
APPROV.	J.T.B.	09/09/11		
SQUAD	COBB ENG.			

**Western Ave 1**  
Shields Blvd 2  
Penn Ave

EXIT 148C  
EXIT 148B  
EXIT 148A

**EXIT 148C**  
50 MPH

**EXIT 148A**  
50 MPH