


Z:\060925\060925A\060925A-Detail.dwg



3201 S. BERRY ROAD  
 NORMAN, OK 73072  
 Comprehensive Engineering Services (405) 307-8378

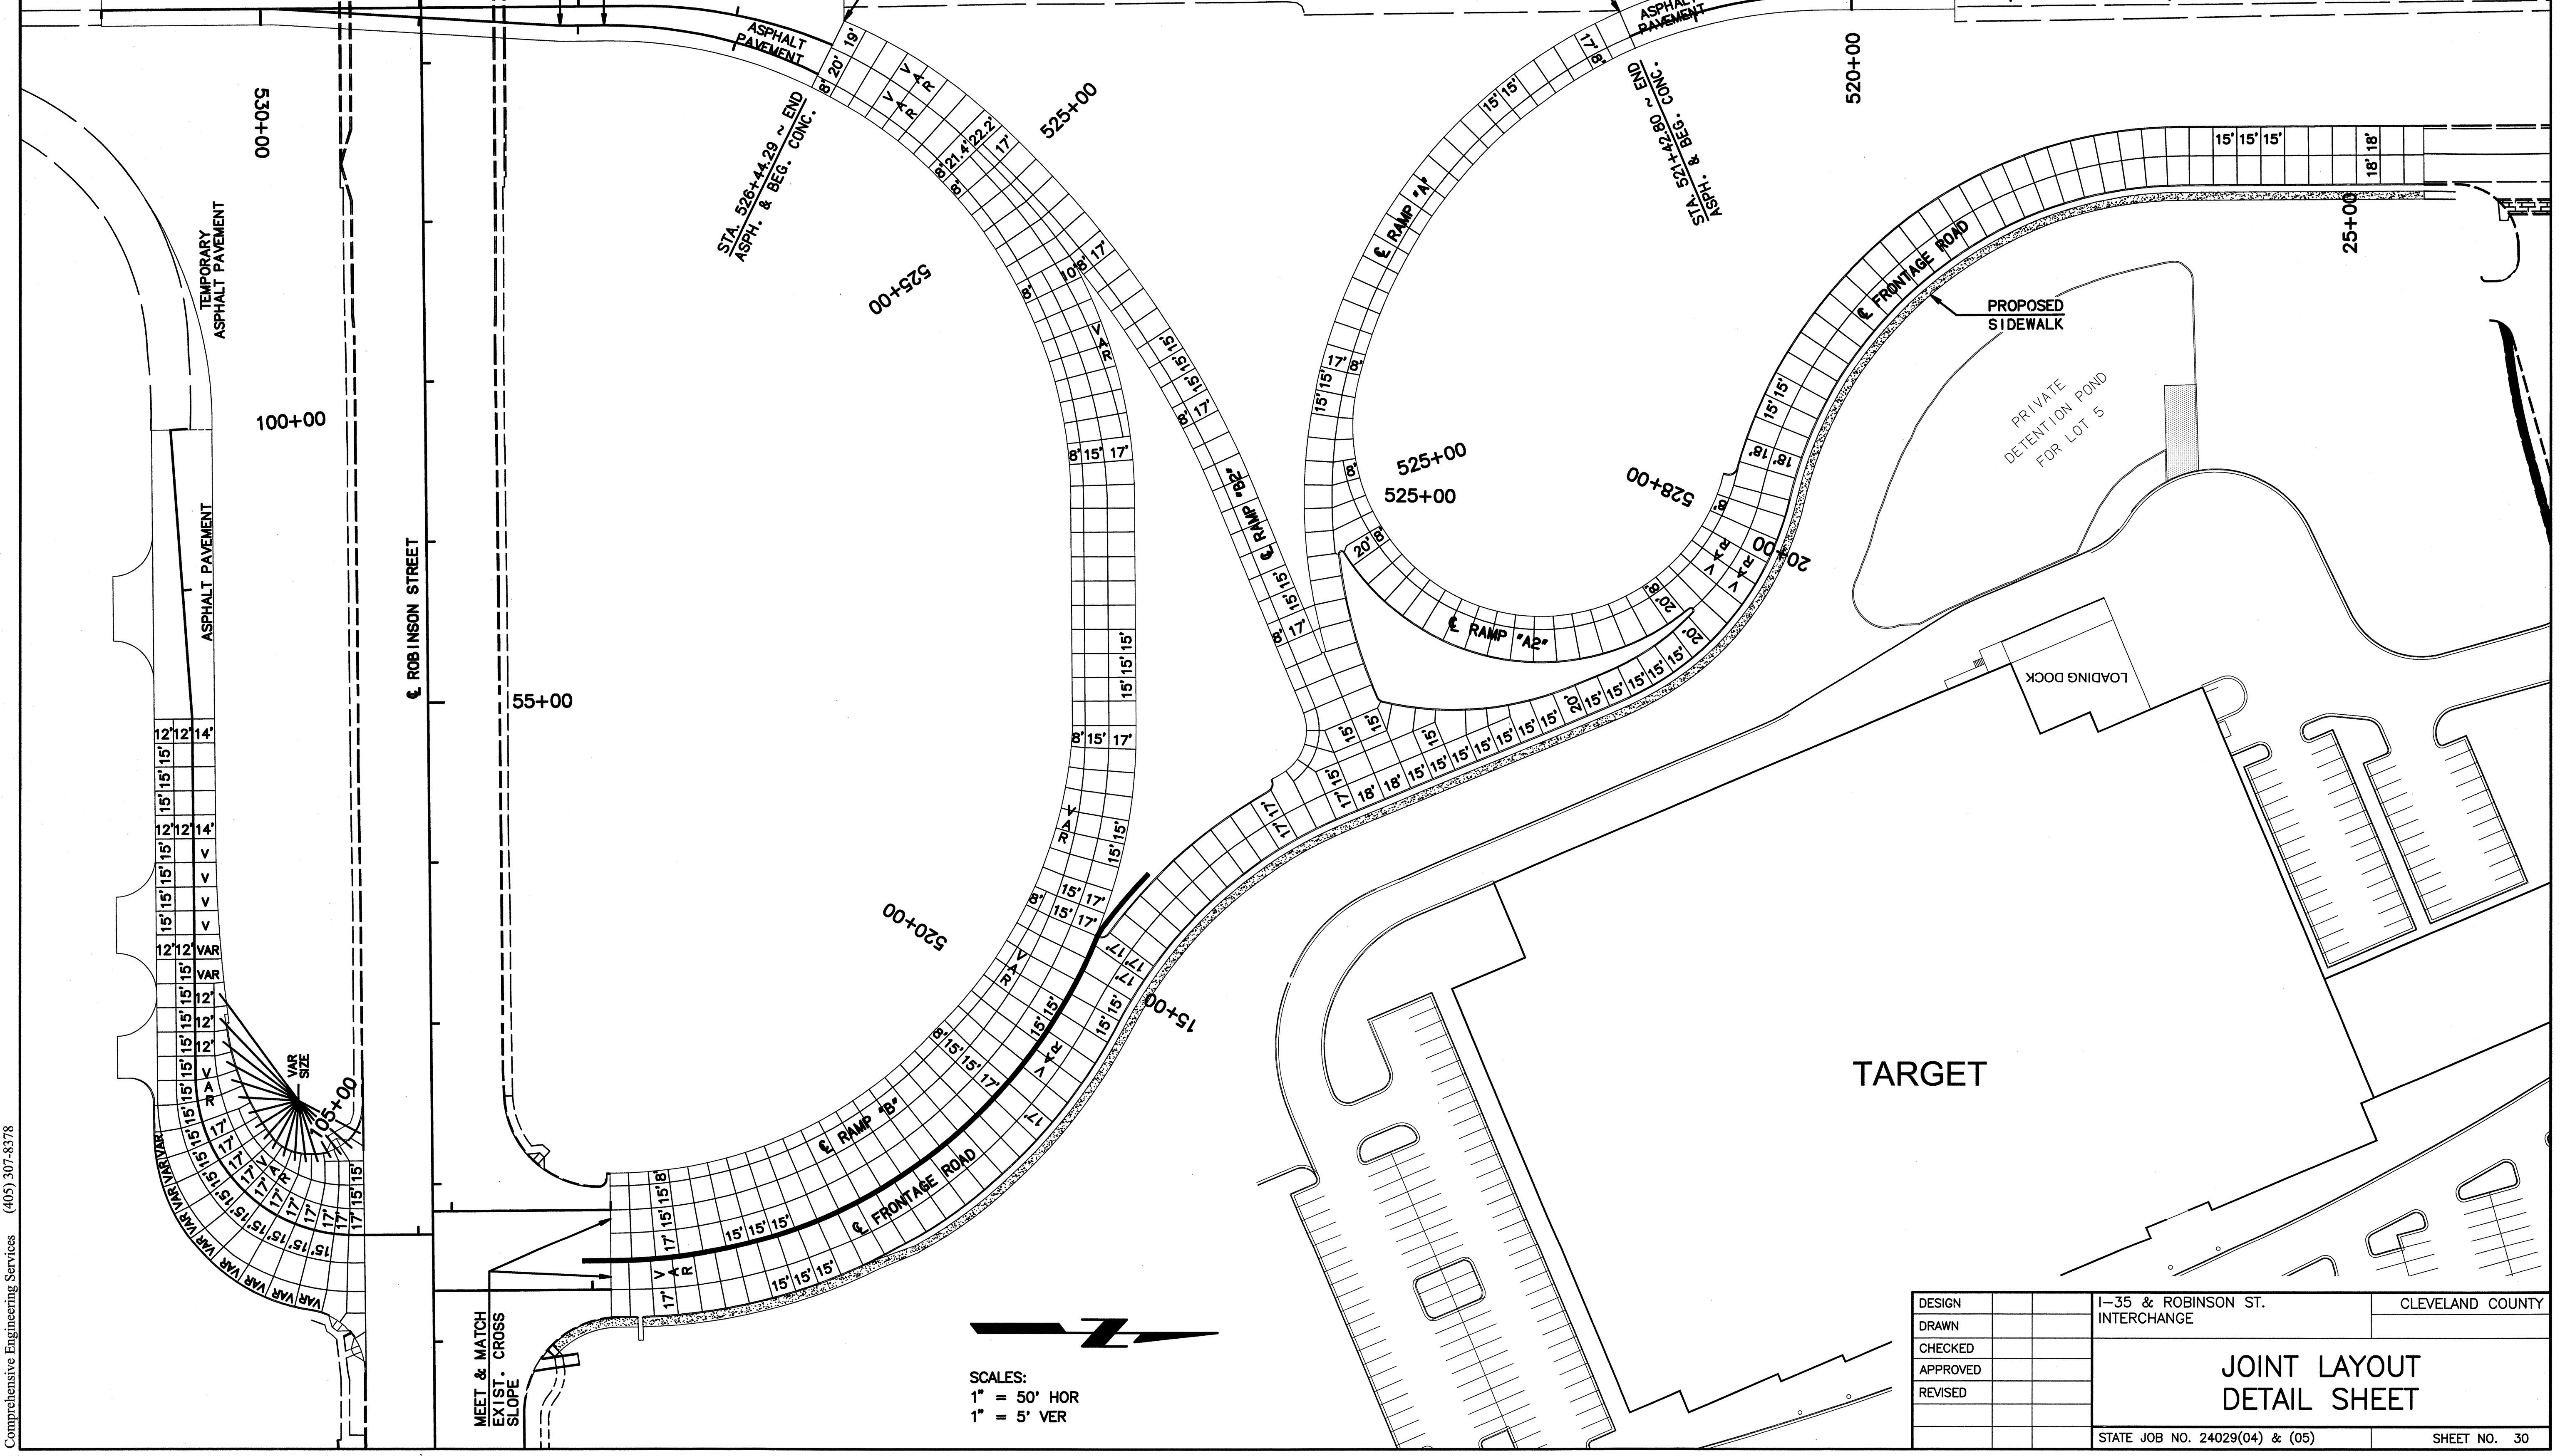

MEET & MATCH  
 EXIST. CROSS  
 SLOPE

SCALES:  
 1" = 50' HOR  
 1" = 5' VER

TARGET

DESIGN		I-35 & ROBINSON ST. INTERCHANGE	CLEVELAND COUNTY
DRAWN		<b>JOINT LAYOUT          DETAIL SHEET</b>	
CHECKED			
APPROVED			
REVISED			
		STATE JOB NO. 24029(04) & (05)	SHEET NO. 30