
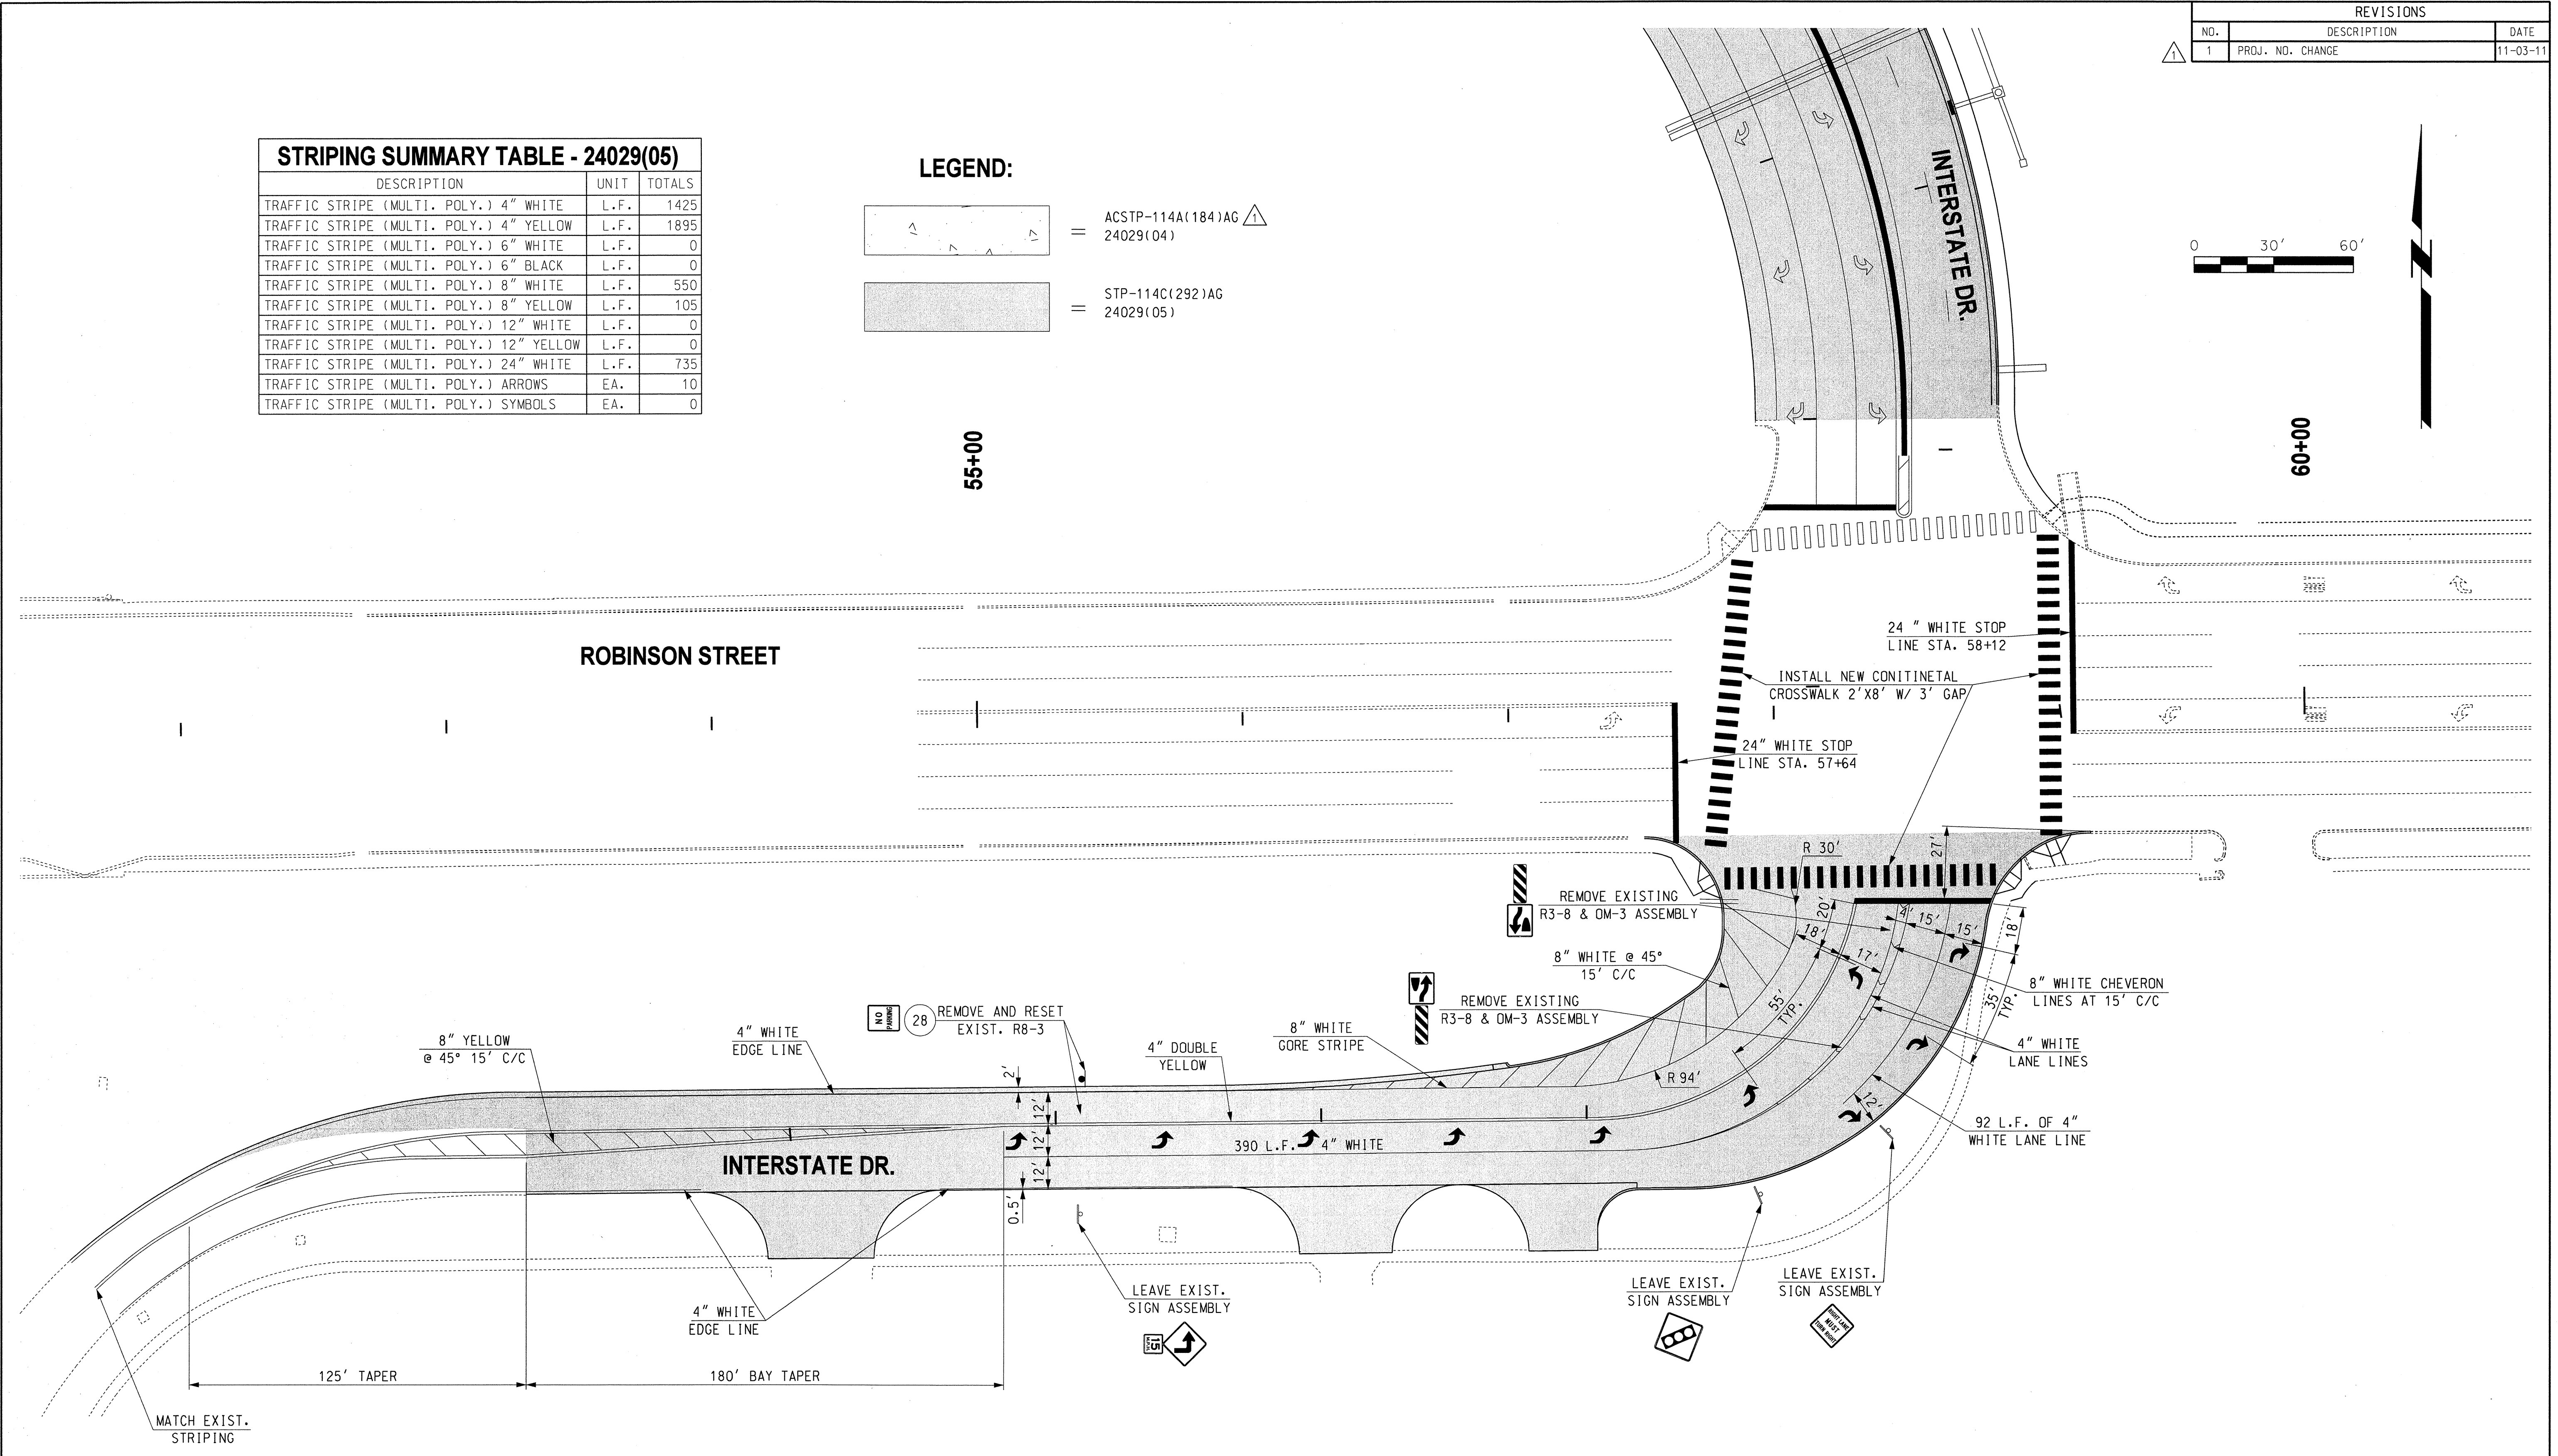
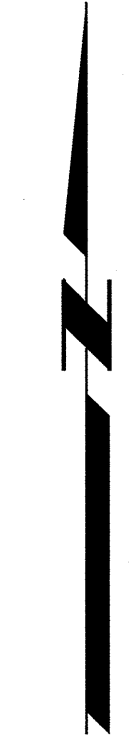
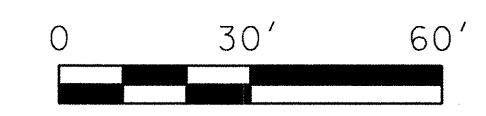


REVISIONS		
NO.	DESCRIPTION	DATE
1	PROJ. NO. CHANGE	11-03-11

STRIPING SUMMARY TABLE - 24029(05)

DESCRIPTION	UNIT	TOTALS
TRAFFIC STRIPE (MULTI. POLY.) 4" WHITE	L.F.	1425
TRAFFIC STRIPE (MULTI. POLY.) 4" YELLOW	L.F.	1895
TRAFFIC STRIPE (MULTI. POLY.) 6" WHITE	L.F.	0
TRAFFIC STRIPE (MULTI. POLY.) 6" BLACK	L.F.	0
TRAFFIC STRIPE (MULTI. POLY.) 8" WHITE	L.F.	550
TRAFFIC STRIPE (MULTI. POLY.) 8" YELLOW	L.F.	105
TRAFFIC STRIPE (MULTI. POLY.) 12" WHITE	L.F.	0
TRAFFIC STRIPE (MULTI. POLY.) 12" YELLOW	L.F.	0
TRAFFIC STRIPE (MULTI. POLY.) 24" WHITE	L.F.	735
TRAFFIC STRIPE (MULTI. POLY.) ARROWS	EA.	10
TRAFFIC STRIPE (MULTI. POLY.) SYMBOLS	EA.	0

LEGEND:

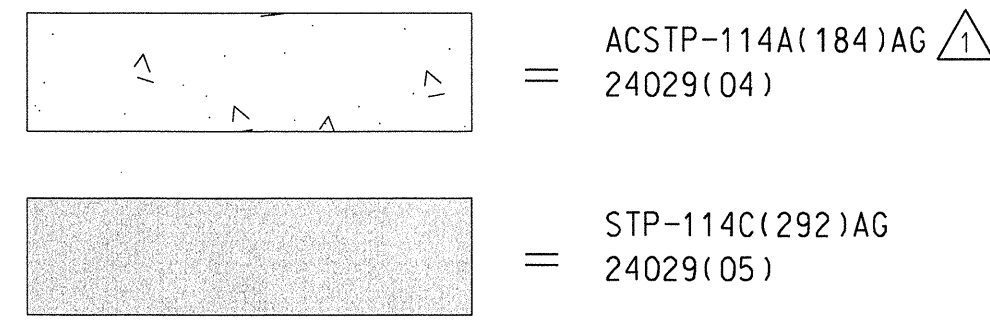

G:\Projects\11-6884 I-35 and Robinson Ramps\CAD\SIGN STRIPE I-35 5 FRNTG RD rev.dgn

TRAFFIC **E**NGINEERING **C**ONSULTANTS

Todd E. Butler
TODD E. BUTLER, P.E. # 15864
C.A. # 1160, RENEWAL 06-30-13

11-3-11
DATE

6000 S. Western, Suite 300 - Oklahoma City, OK 73139, Ph: 405-720-7721, Fax: 405-720-9848, Web: www.tecokc.com

REGISTERED PROFESSIONAL ENGINEER
TODD E. BUTLER
15864
OKLAHOMA

FOR DIMENSIONS NOT SHOWN ON THE PLANS FOR PAVEMENT MARKING, REFERENCE SHALL BE MADE TO THE STANDARD O.D.O.T. DRAWINGS (LATEST REV.).

Design	TEB	10-10-11
Drawn	GDB	10-10-11

SIGNING & STRIPING PLAN
INTERSTATE DR.

State Job No. 24029(05) Sheet No. T24
CLEVELAND COUNTY