





PHASE 1

PHASE 1

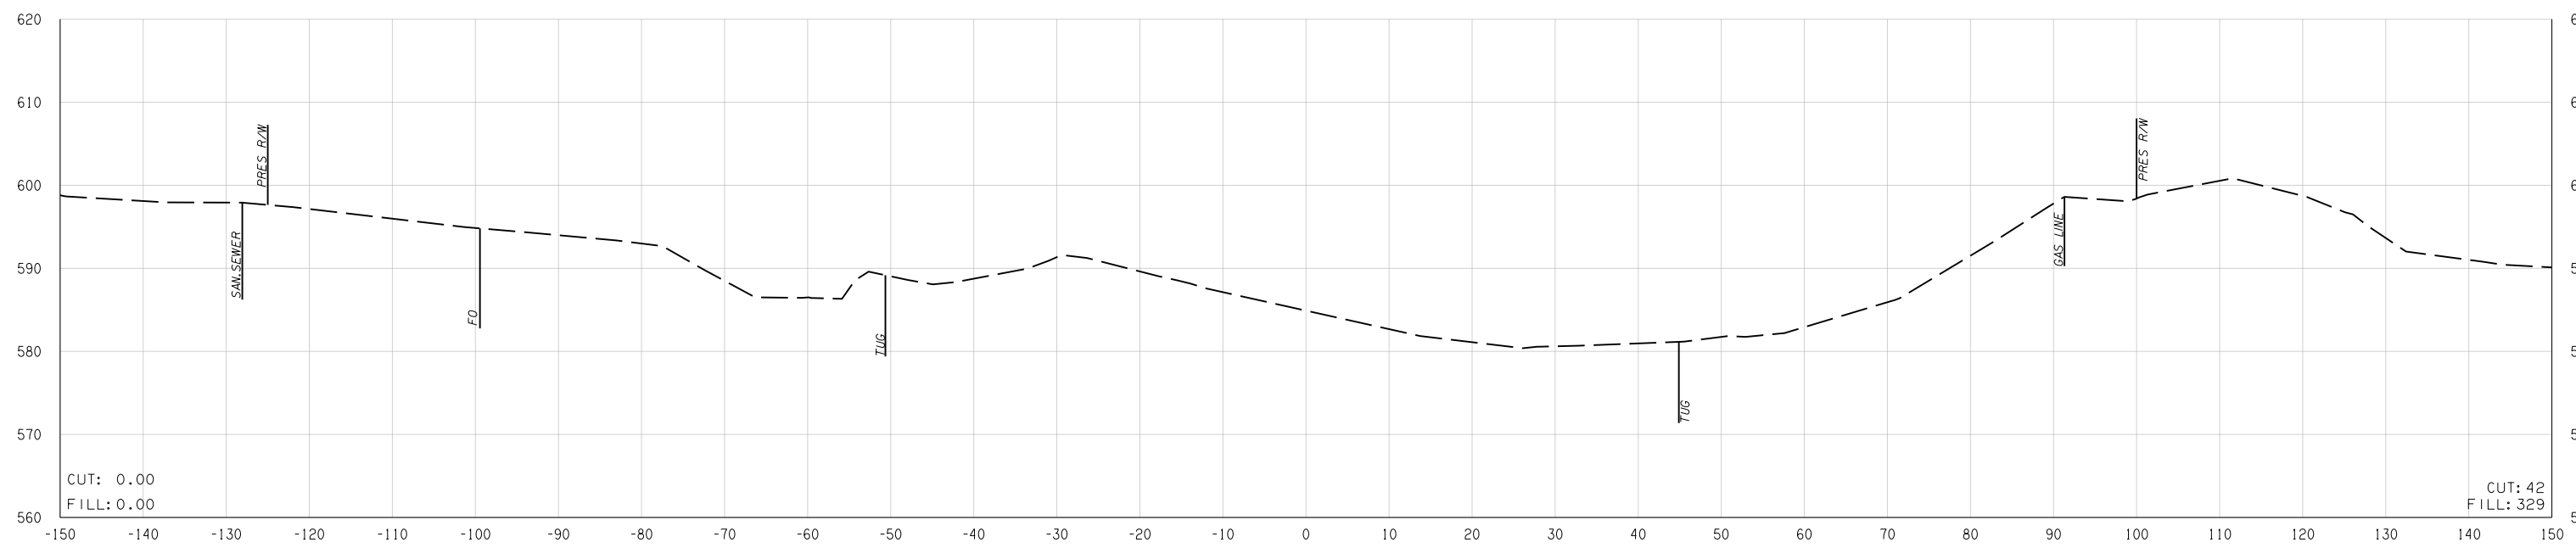

75 + 50.00 STA. 75 + 50.00 BEGIN EARTHWORK EXCEPTION

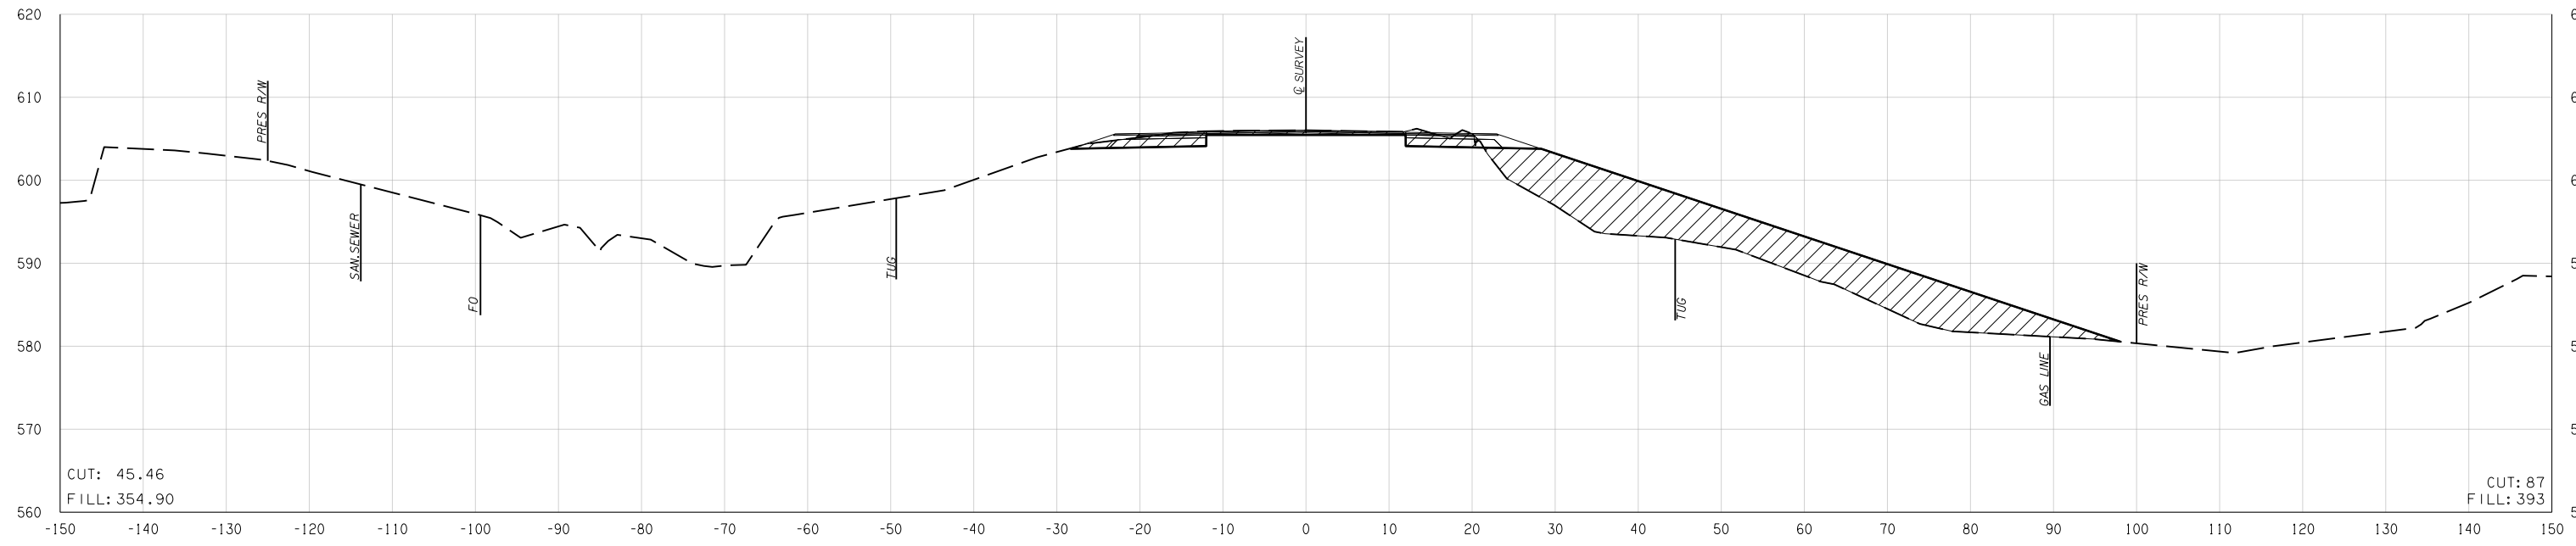

75 + 00.00