
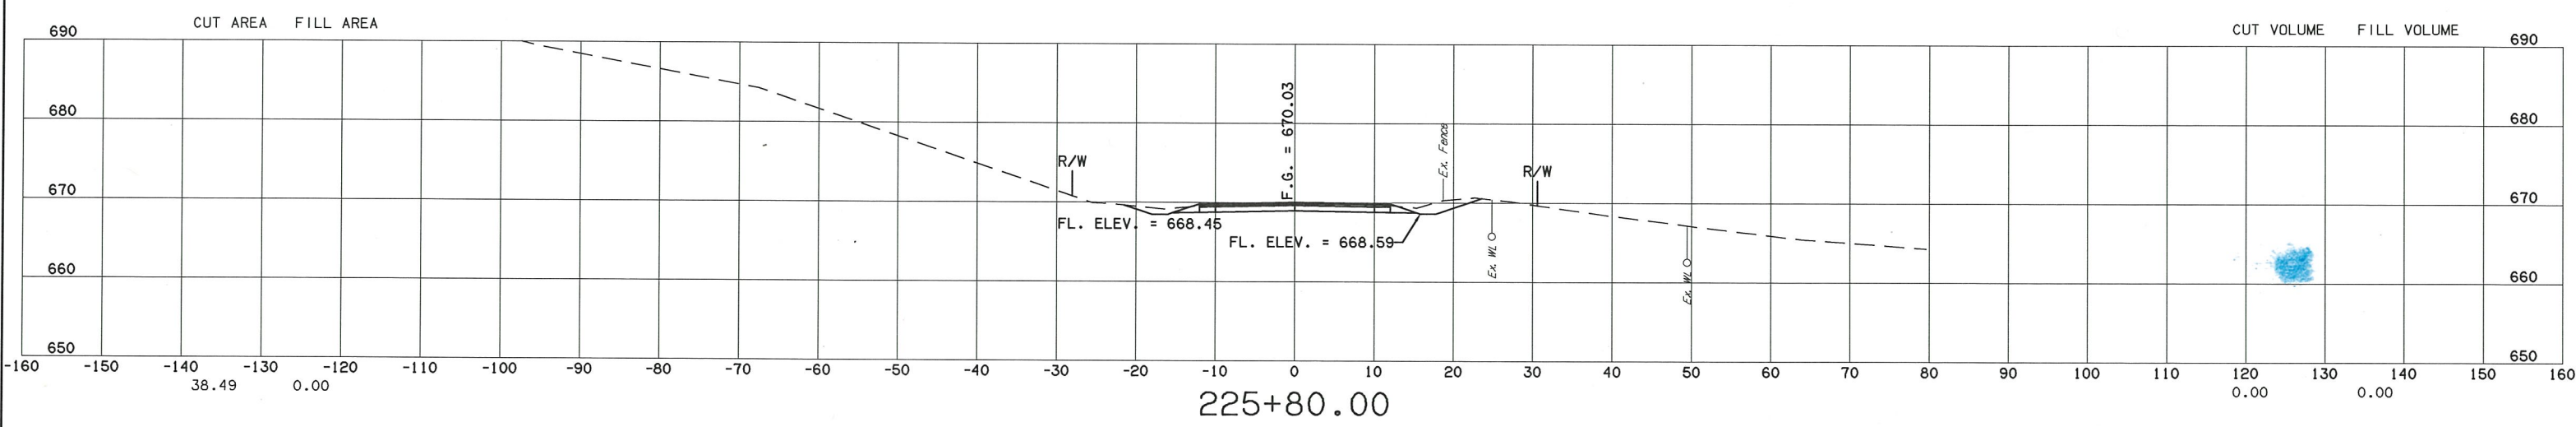
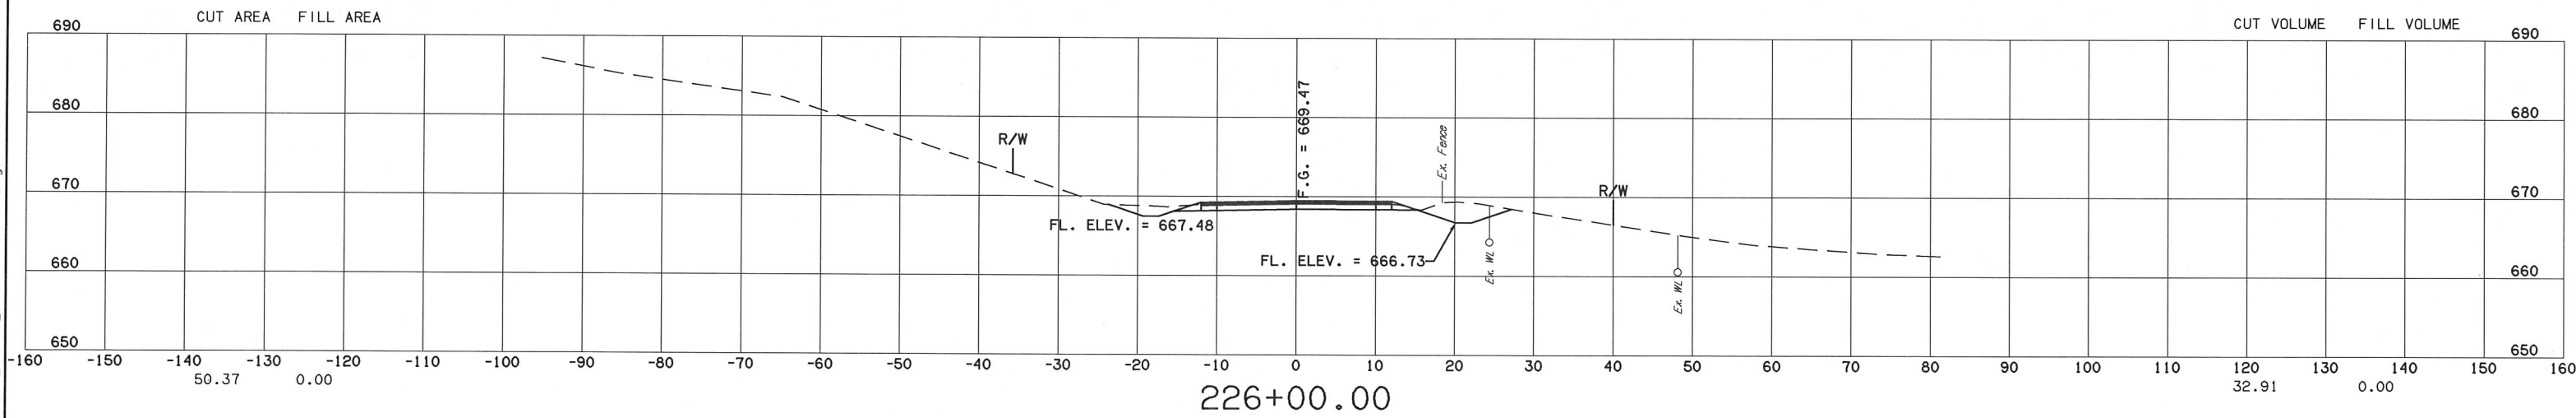


| DESCRIPTION | REVISIONS | DATE |
|-------------|-----------|------|
| | | |

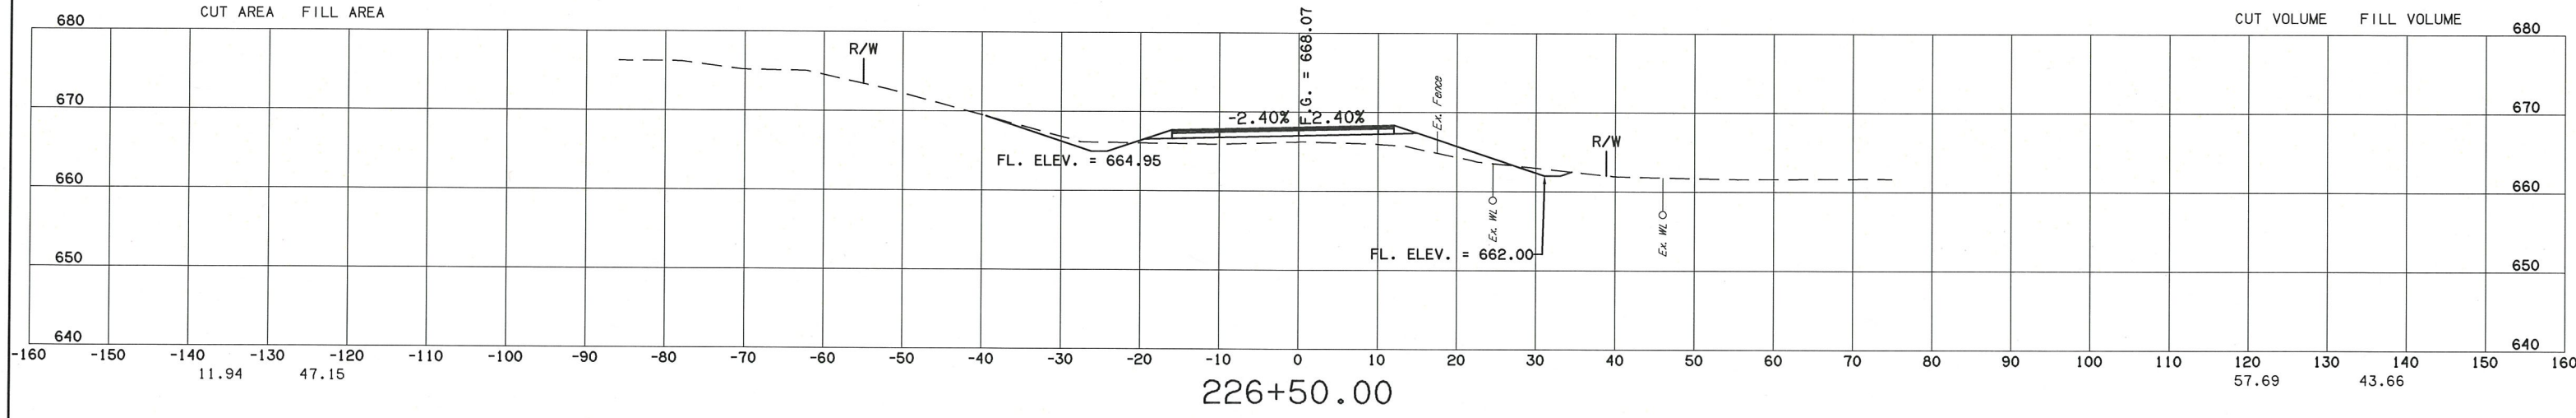

Wednesday, December 02, 2015 2:41:39 PM
V:\13-828E Barrington Hollow Br 22 & LWC-Cherokee 2-CED2\EC\IV3D\PLANS\828-SECTIONS.dwg