
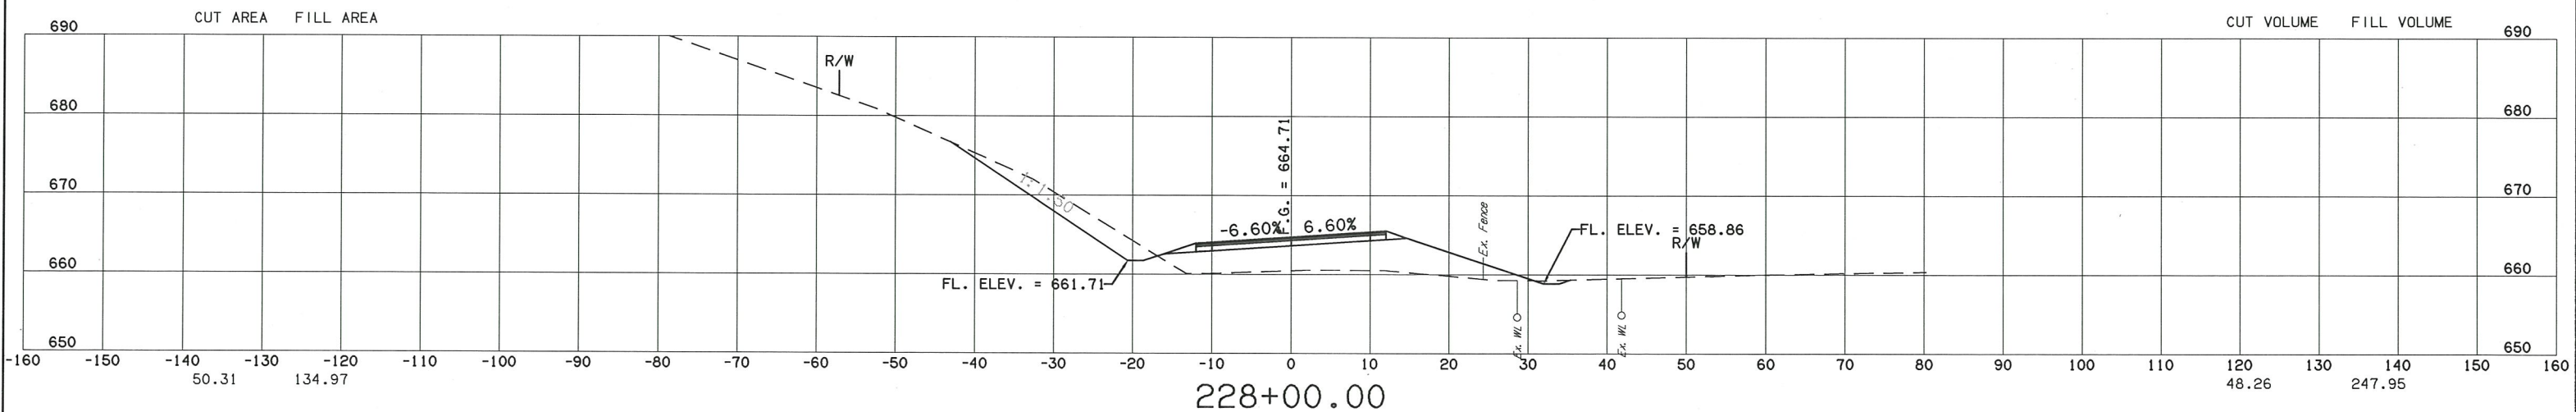
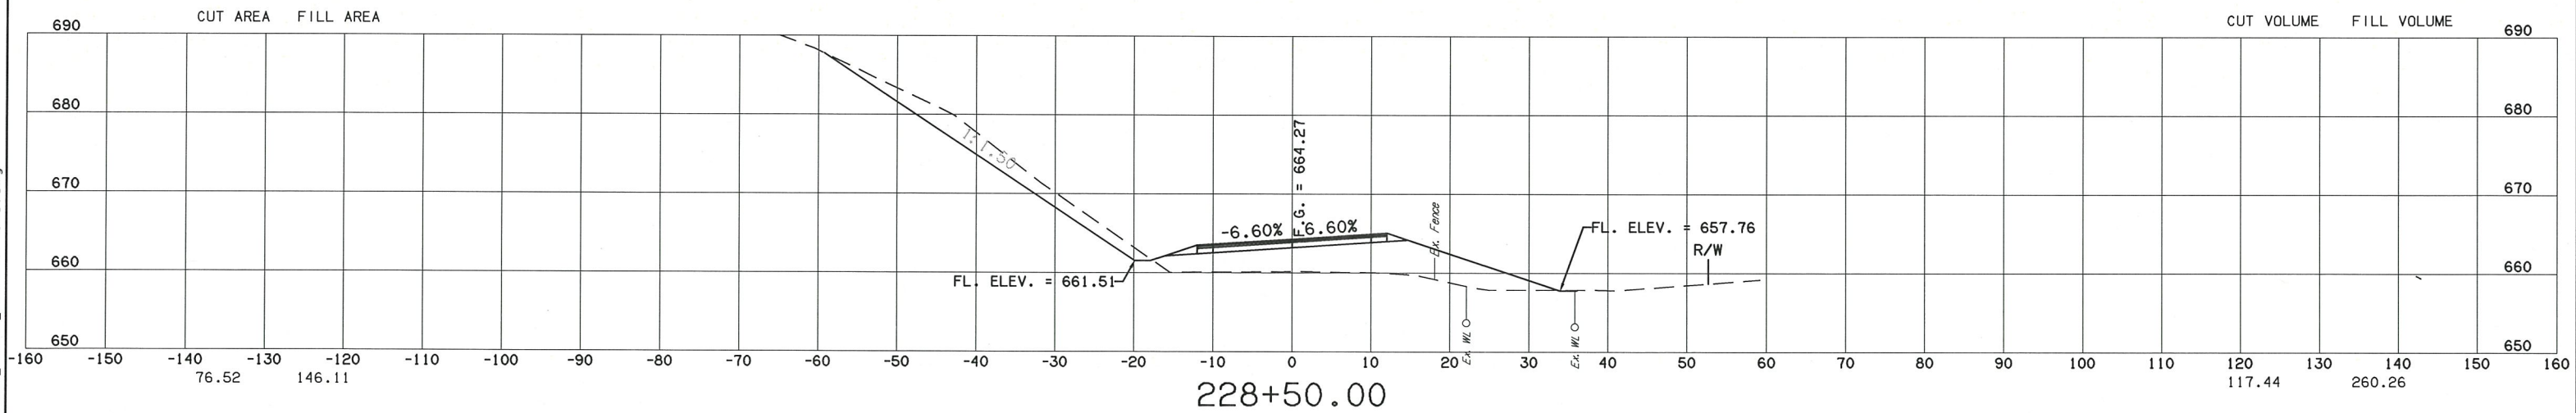


DESCRIPTION	REVISIONS	DATE
-------------	-----------	------

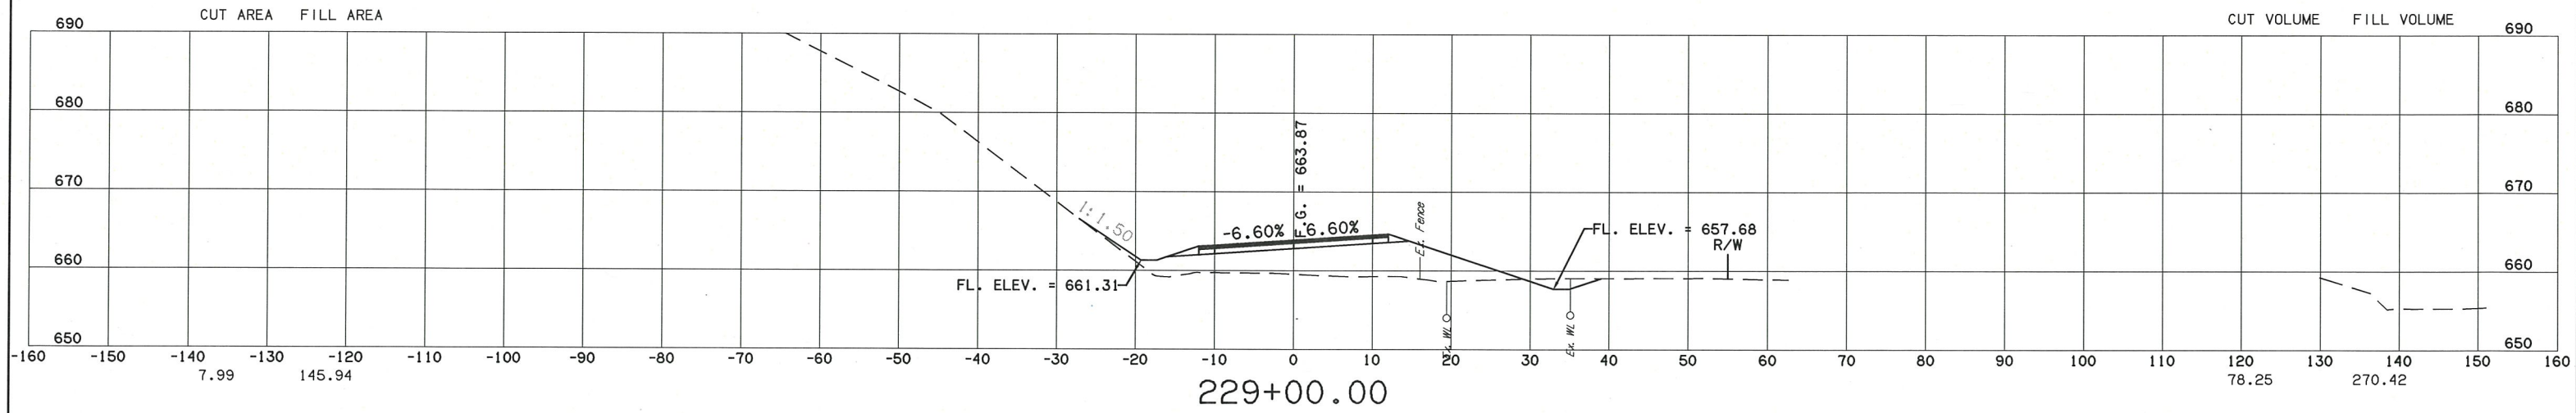

Wednesday, December 02, 2015 2:42:11 PM
V: L:\3-828E Barrington Hollow Br 22 & LWC-Cherokee 2-CED2\CV3D\PLANS\B28-SECTIONS.dwg