
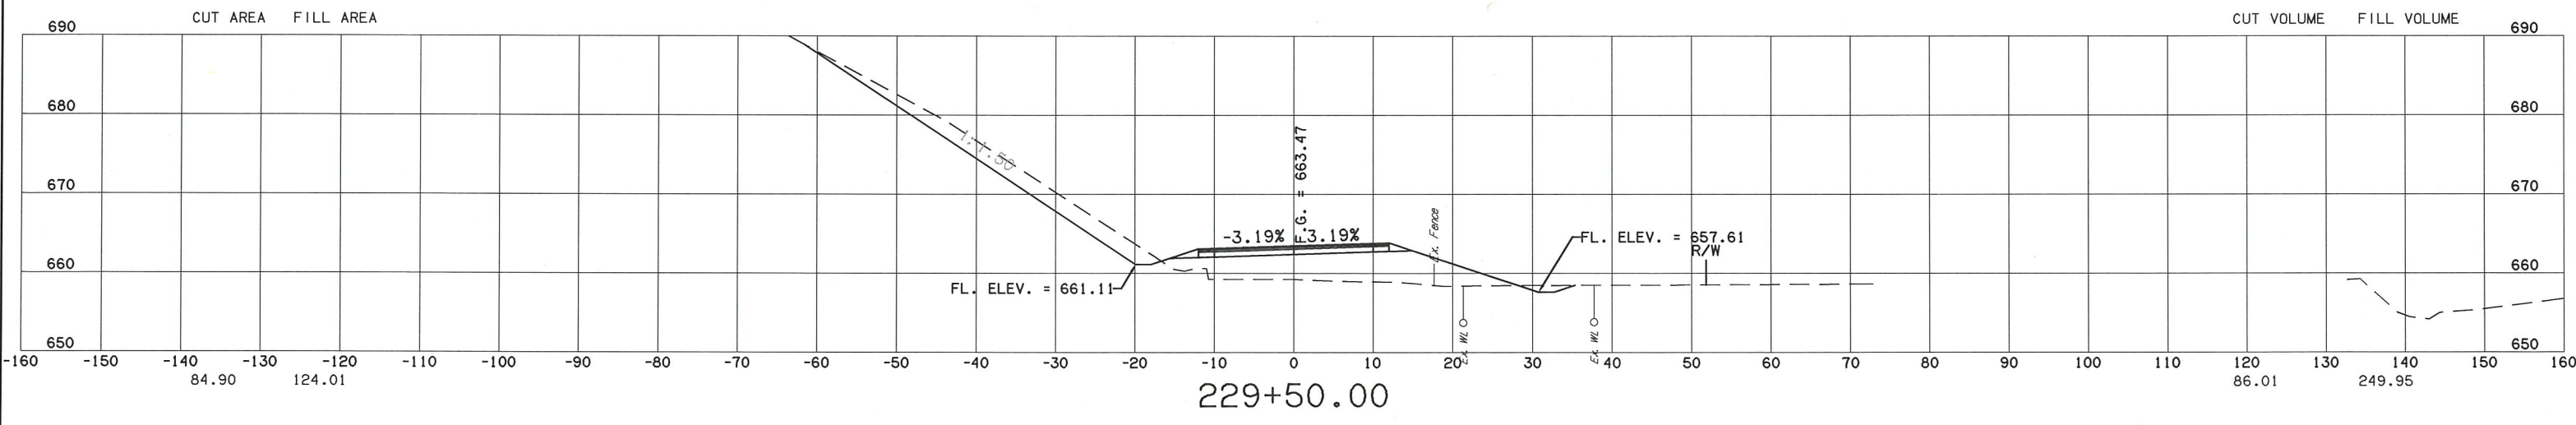
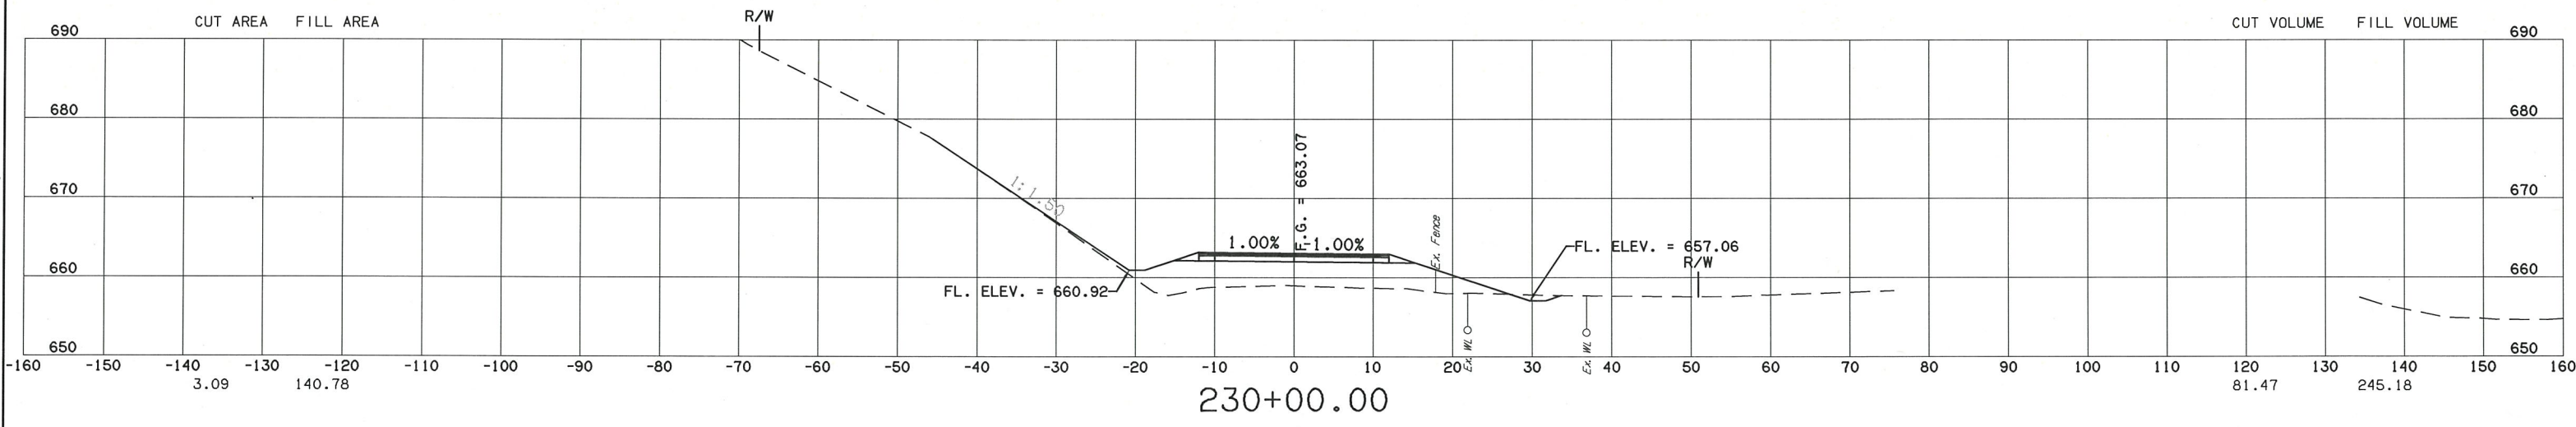


DESCRIPTION	REVISIONS	DATE

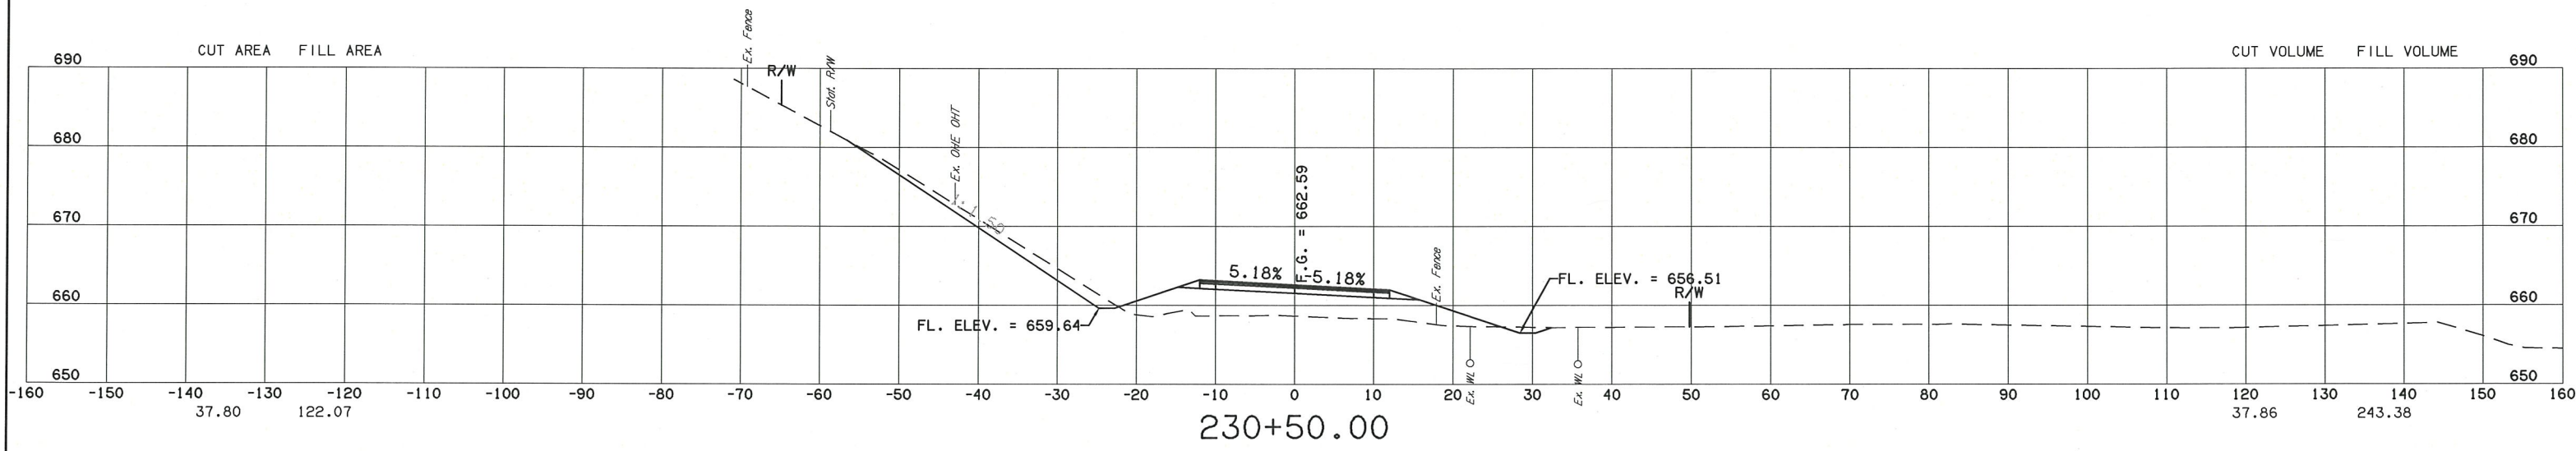

Wednesday, December 02, 2015 2:42:26 PM
 V:\13-828E Barrington Hollow Br. 22 & LWC-Cherokee 2-CED2\13\3\DE\PLANS\B28-SECTIONS.dwg