
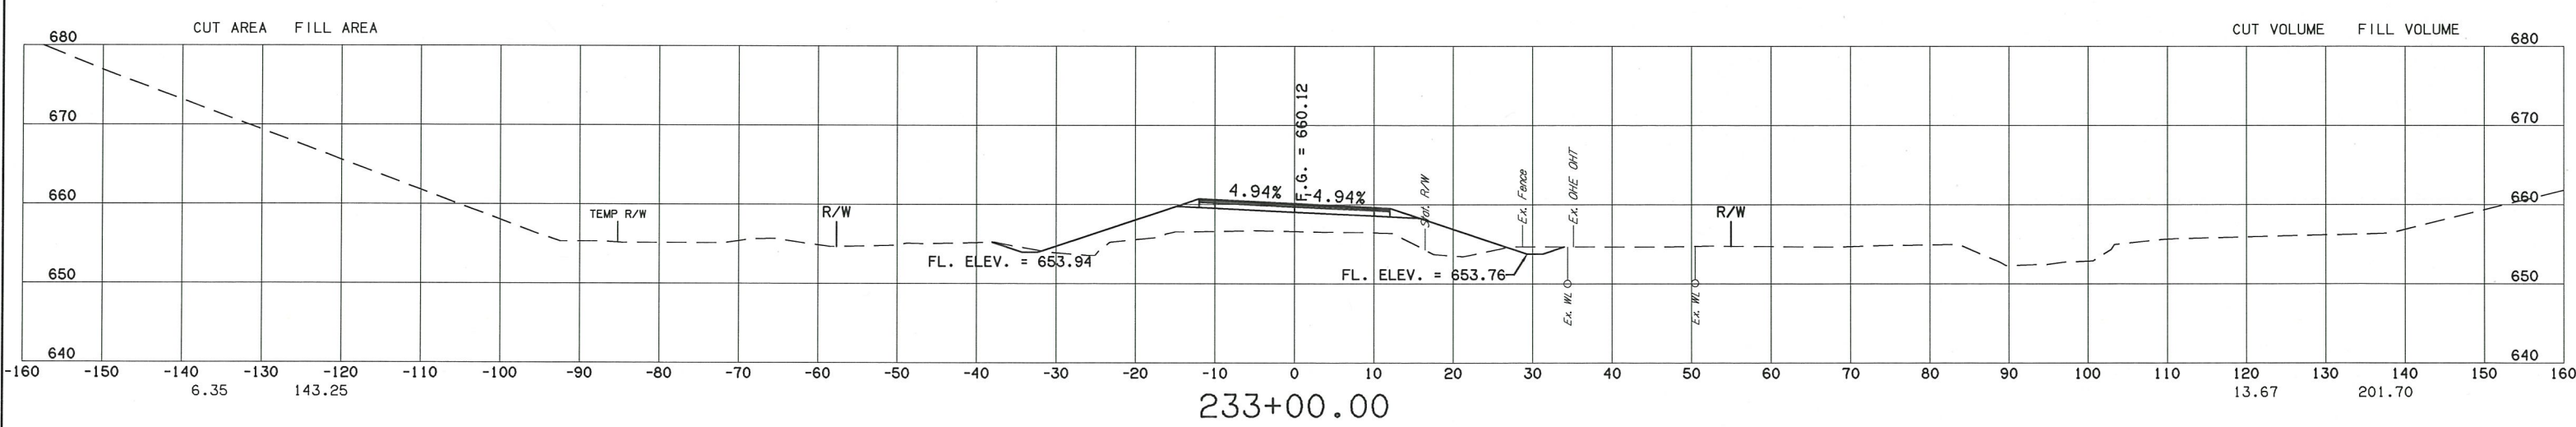
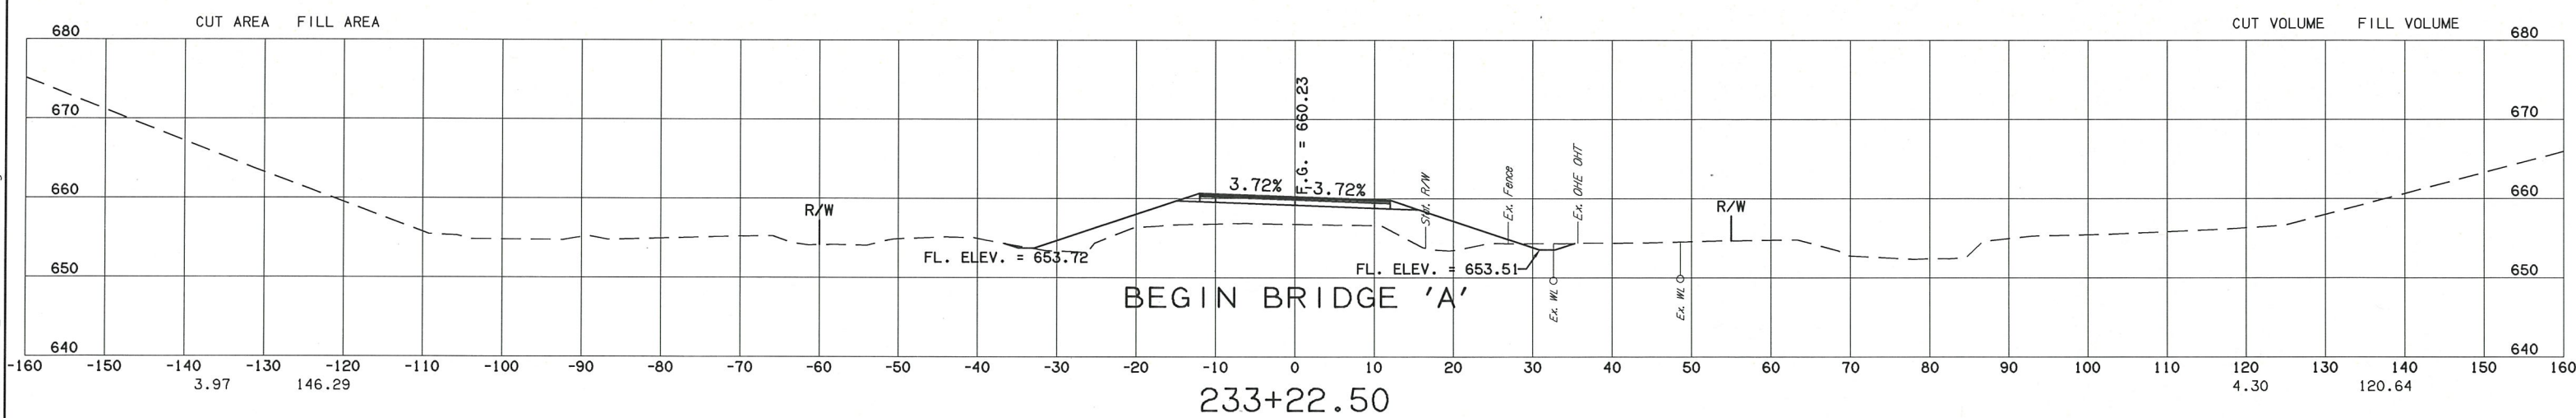


DESCRIPTION	REVISIONS	DATE

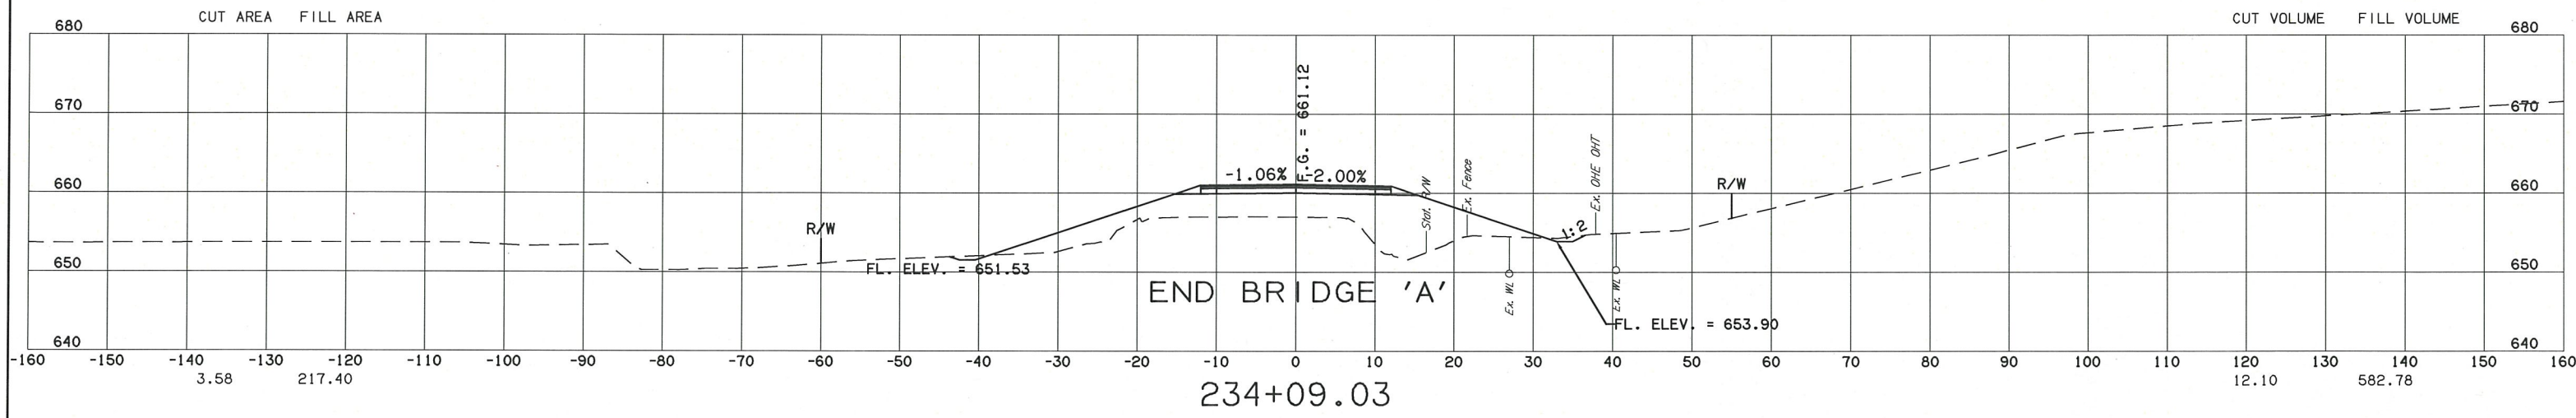

Wednesday, December 02, 2015 2:43:11 PM V:\L13-828E Barrington Hollow Br 22 & LWC-Cherokee 2-CED2EC1V3DF\PLANS\F828-SECTIONS.dwg