
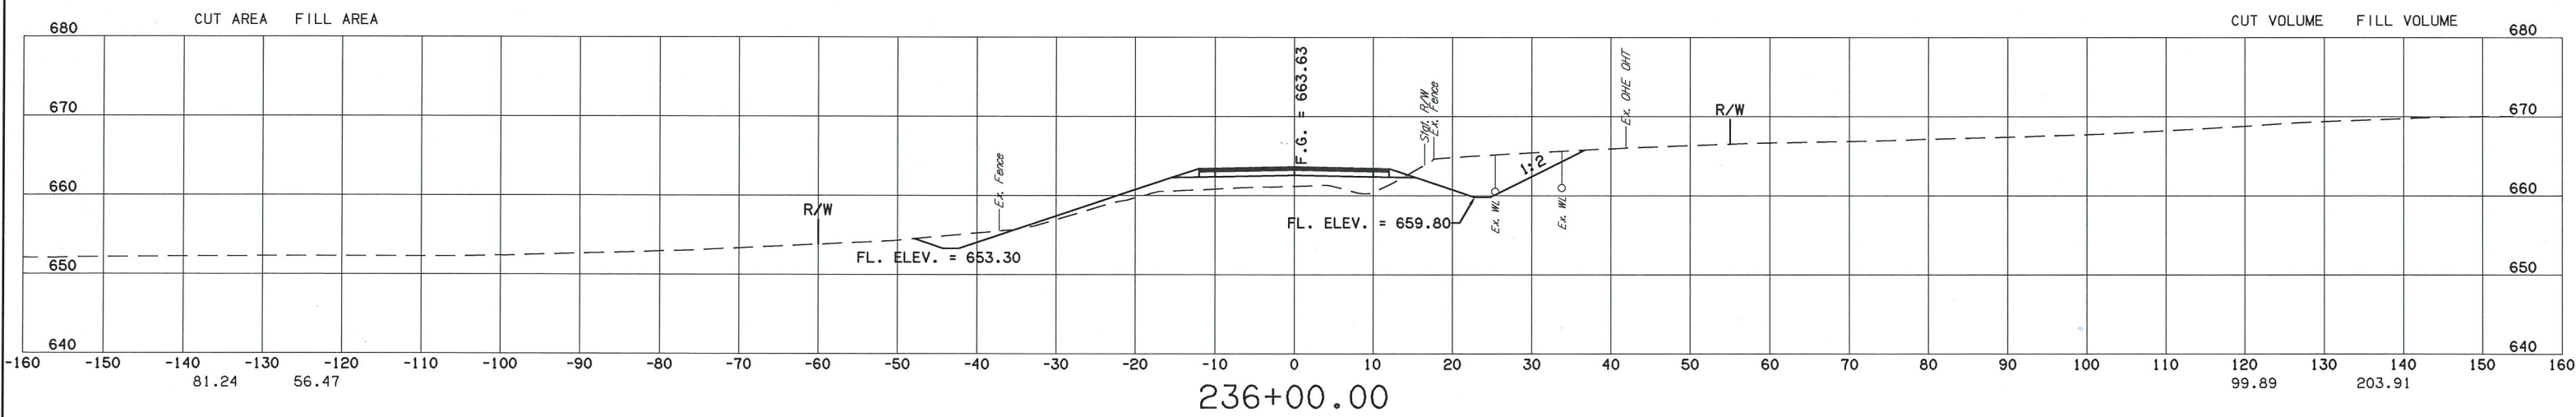
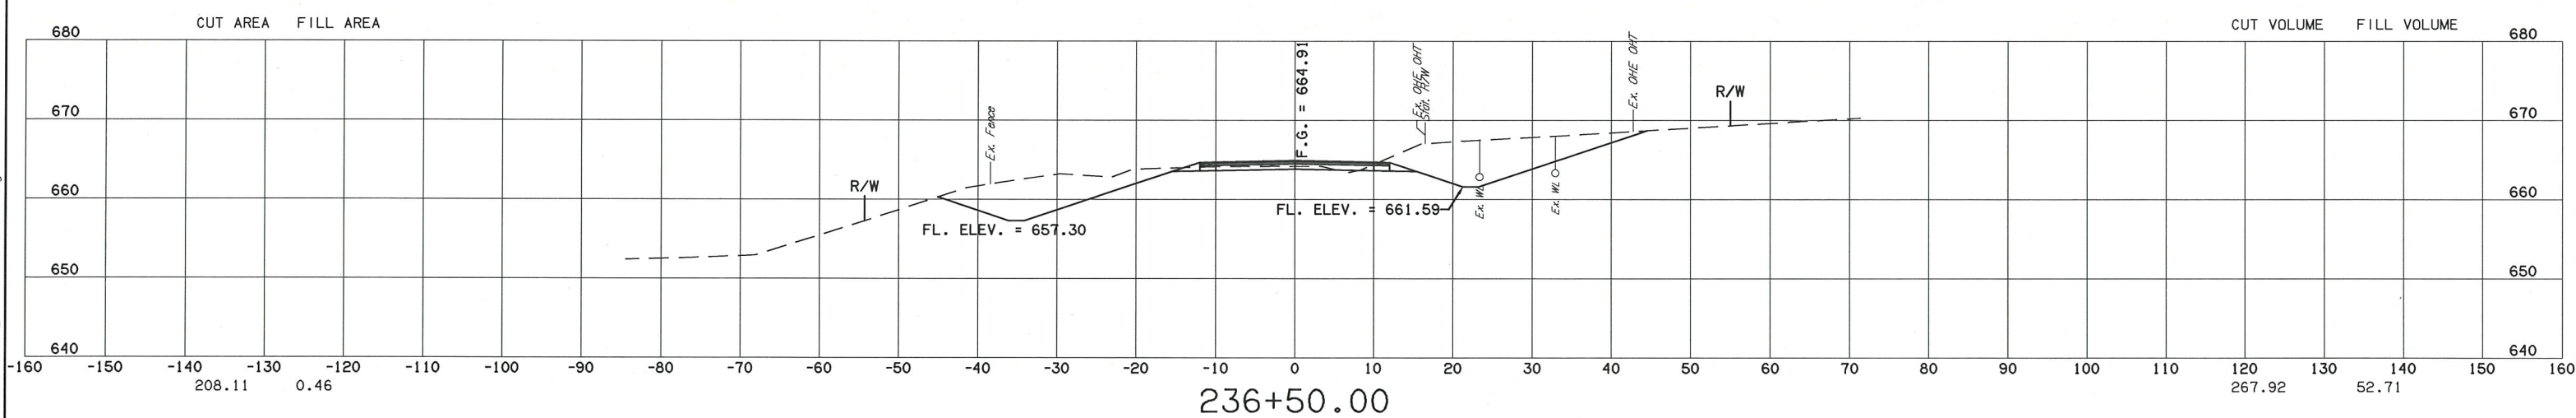


DESCRIPTION	REVISIONS	DATE

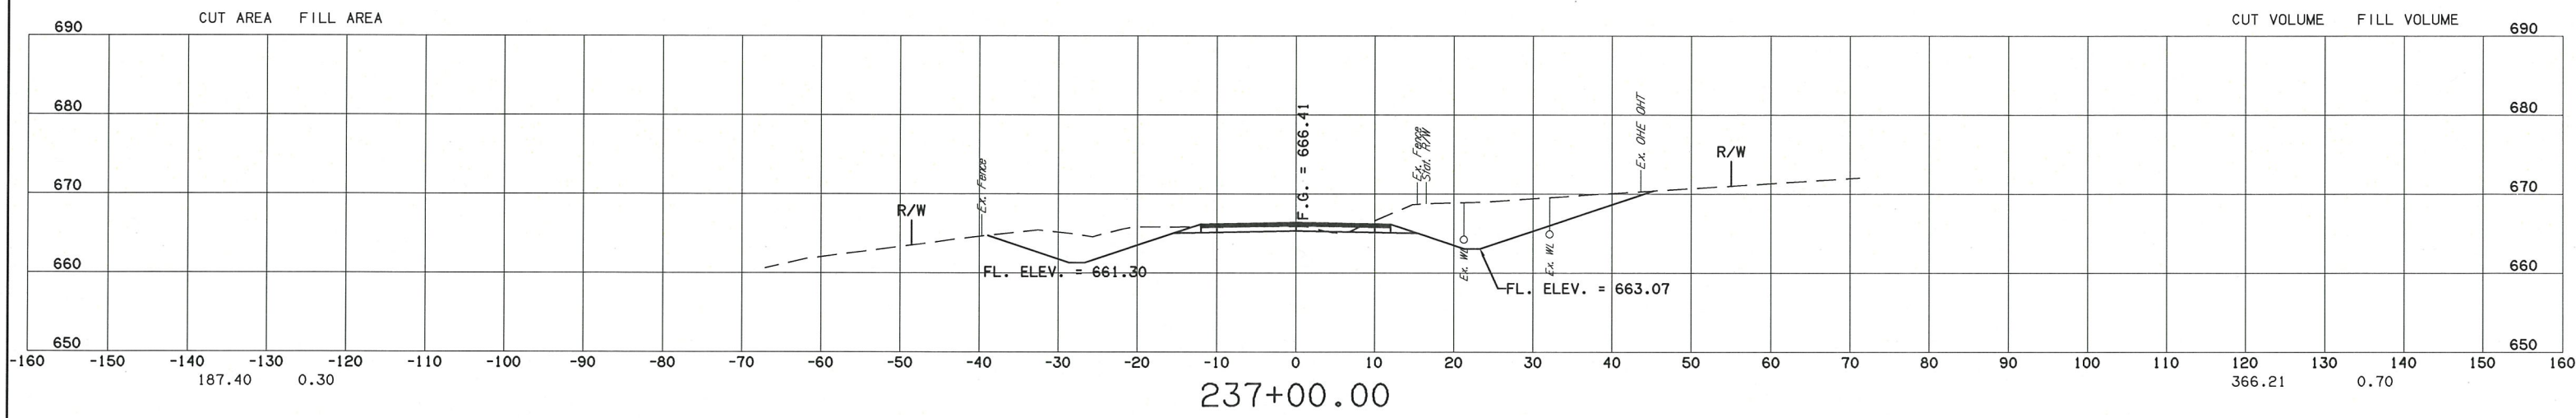

Wednesday, December 02, 2015 2:43:41 PM V:\13-828E-Barrington Hollow Br 22 & LWC-Cherokee 2-CED2\13\3\DEPLAN\ST828-SECTIONS.dwg