
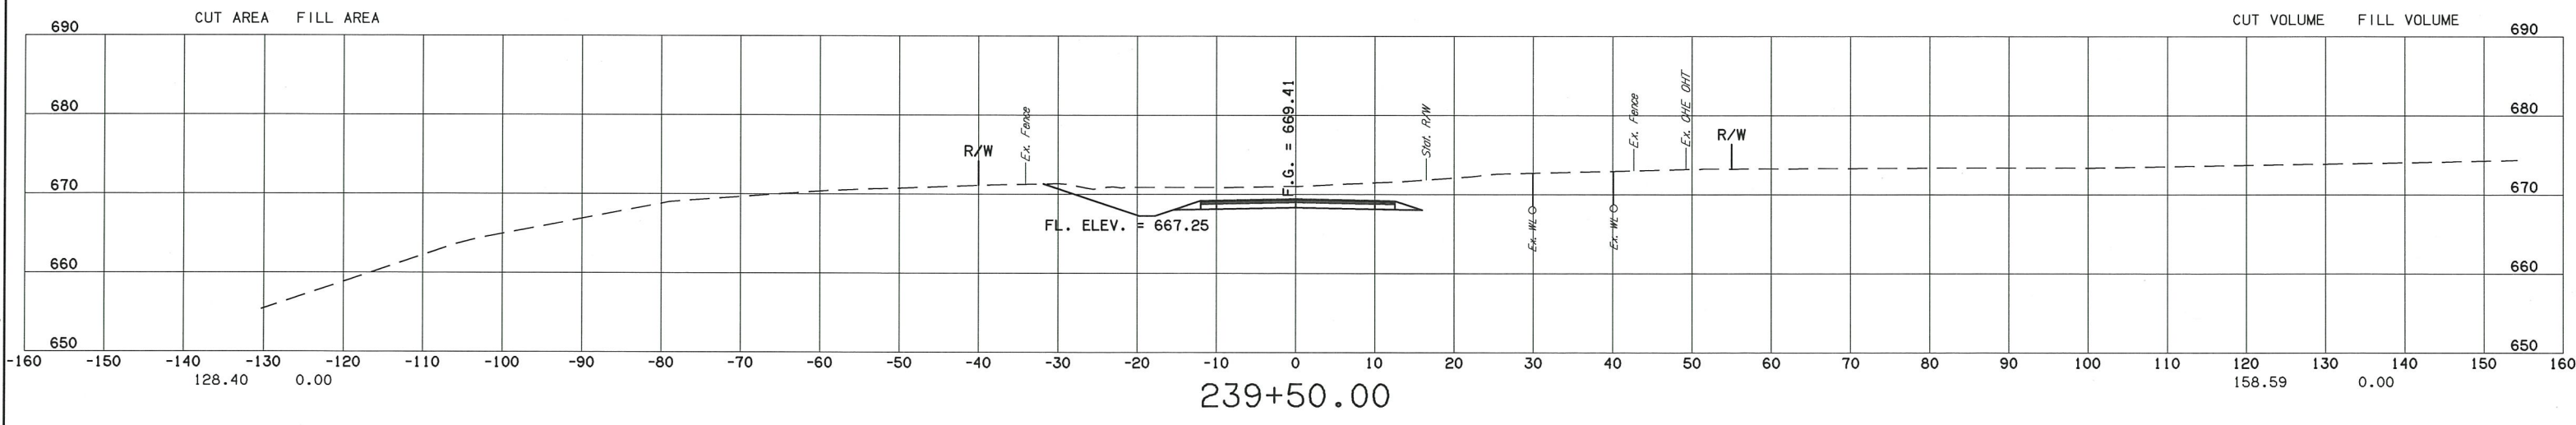
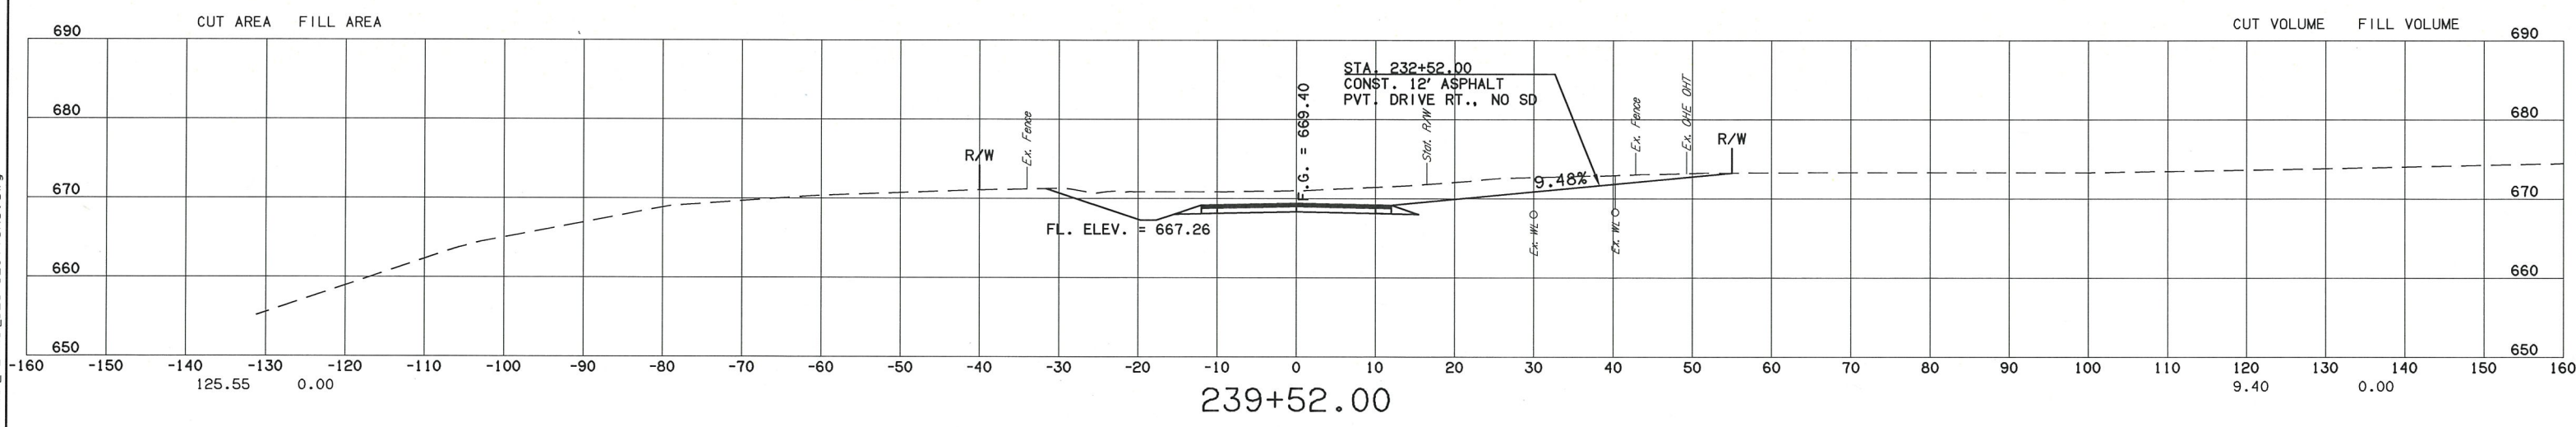


DESCRIPTION	REVISIONS	DATE

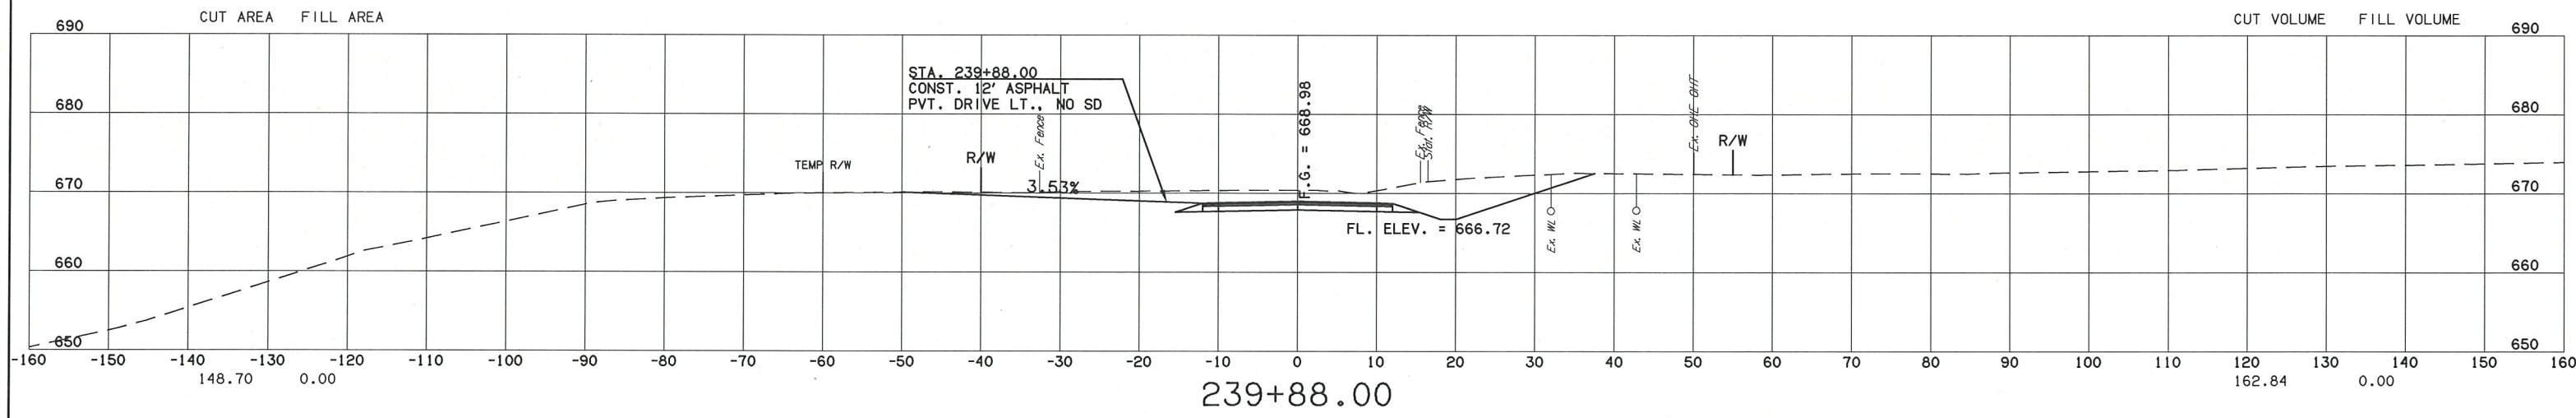

Wednesday, December 02, 2015 2:44:26 PM
V:\13-828E Barrington Hollow Br 22 & LWC-Cherokee 2-CED2\13D\PLANS\1828-SECTIONS.dwg