
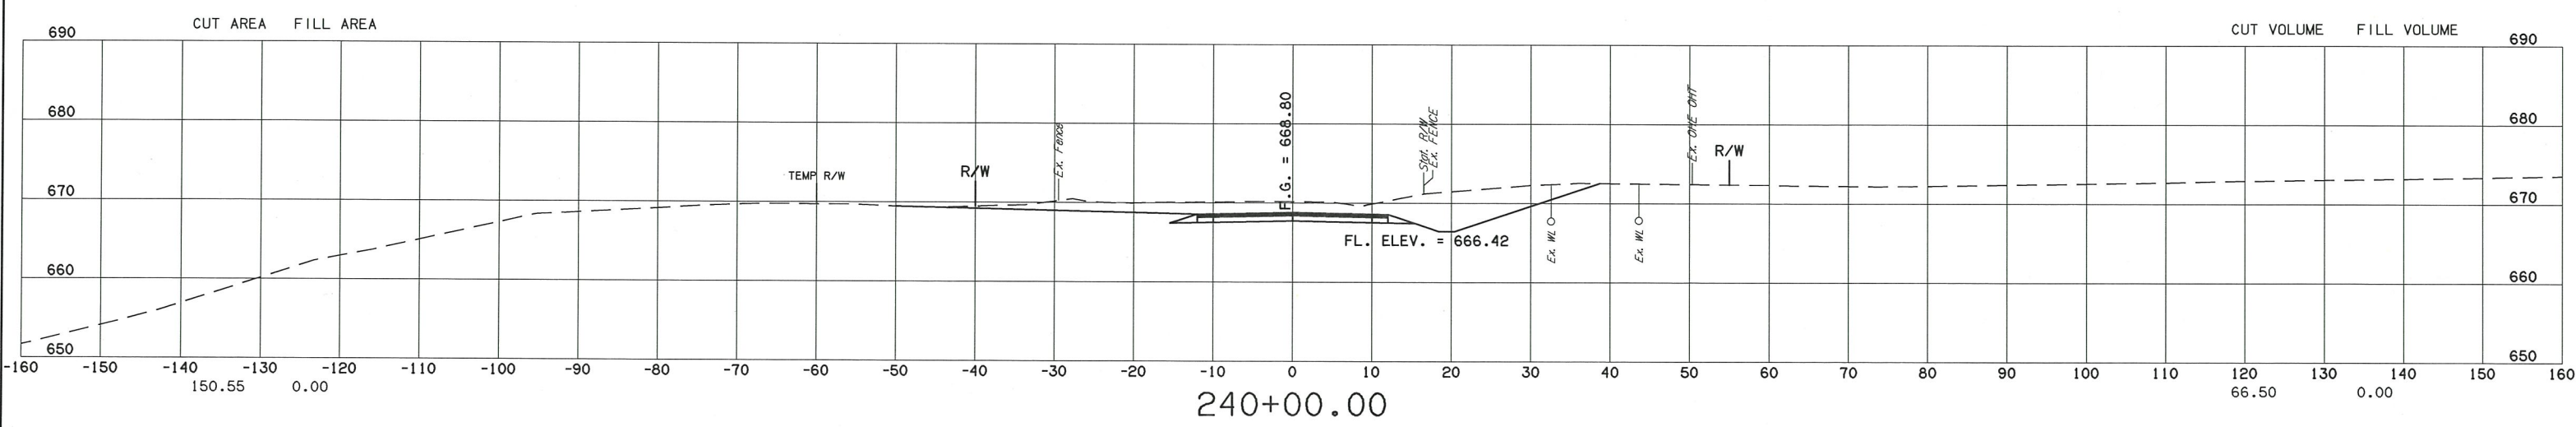
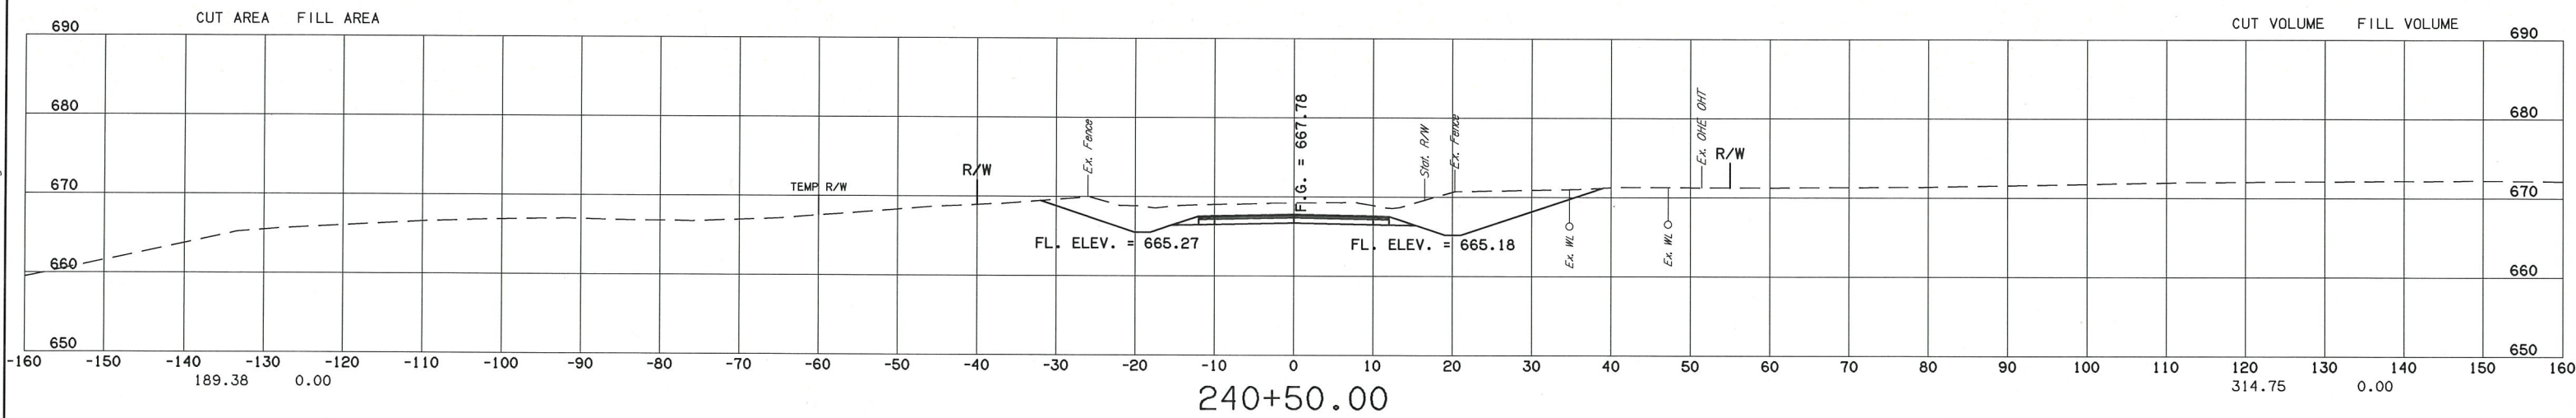


DESCRIPTION	REVISIONS	DATE

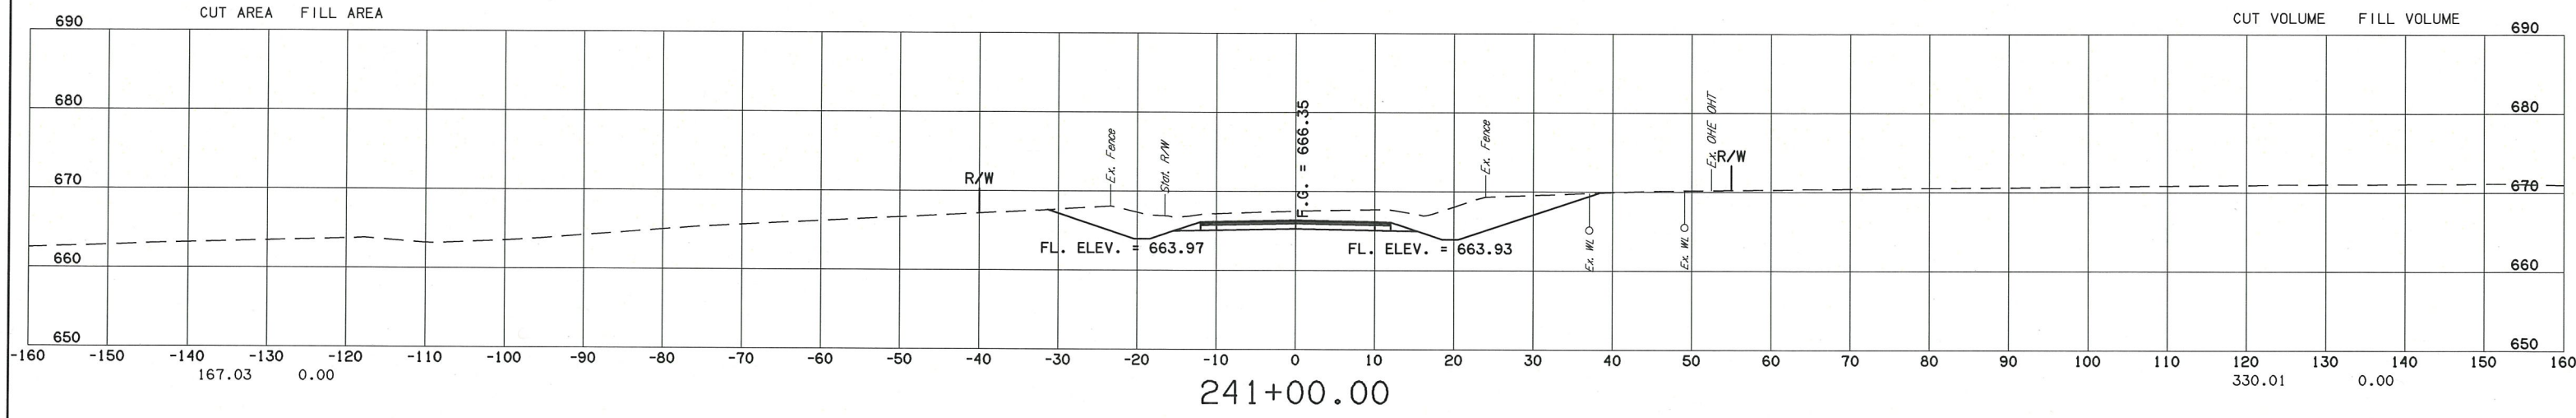

Wednesday, December 02, 2015 2:44:41 PM
 V:\13-828E Barrington Hollow Br 22 & LWC-Cherokee 2-CED2E\13D\PLANS\B28-SECTIONS.dwg