
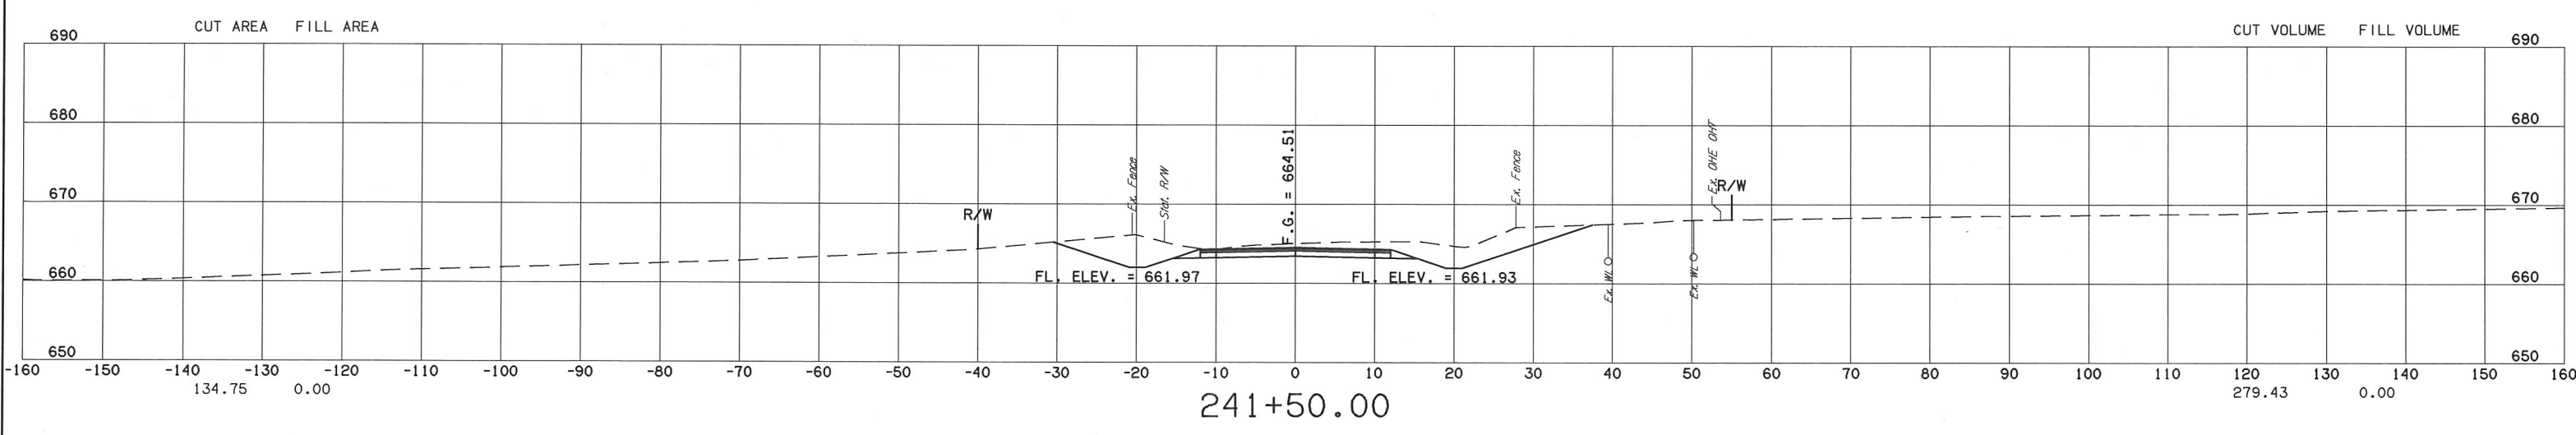
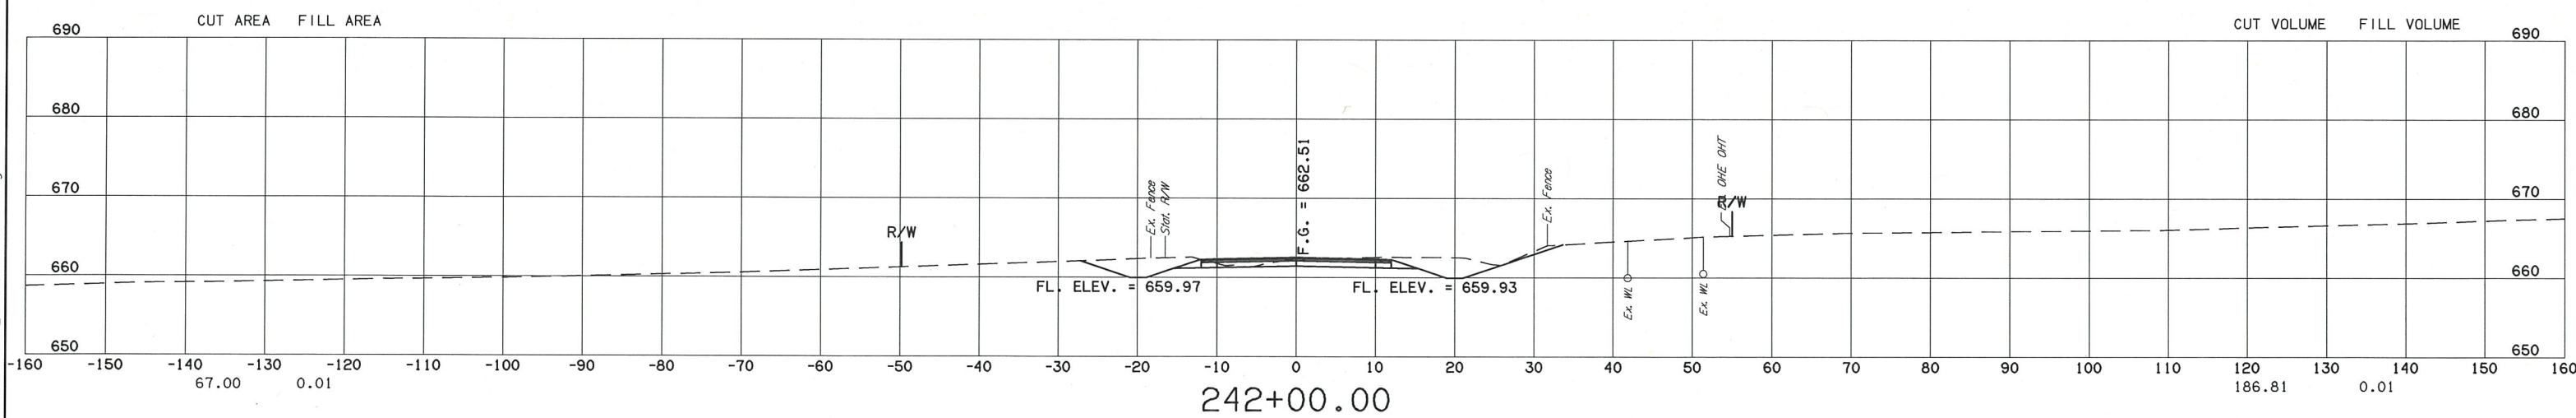


| DESCRIPTION | REVISIONS | DATE |
|-------------|-----------|------|
|             |           |      |

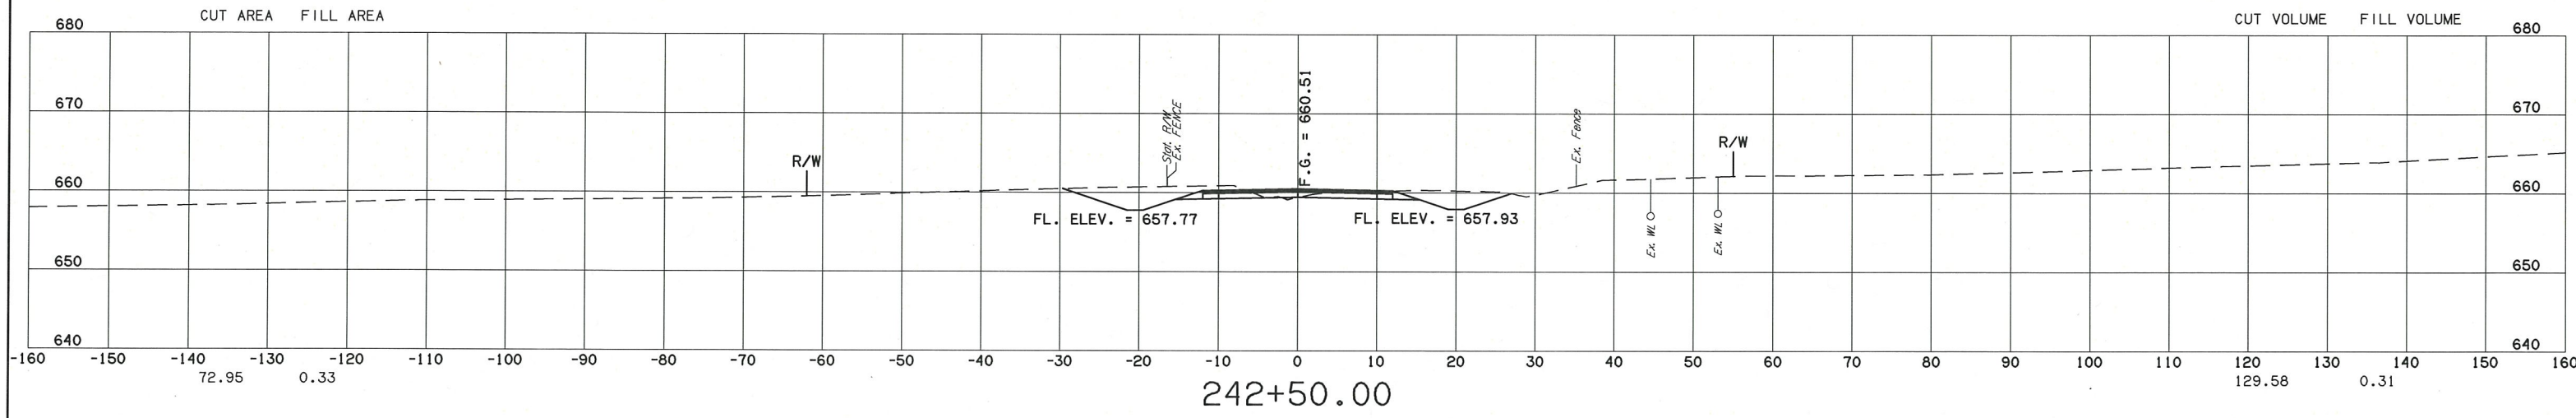

Wednesday, December 02, 2015 2:44:56 PM  
 V:\13-828E Barrington Hollow Br 22 & LWC-Cherokee 2-CED2[13]3DE[PLANS]E828-SECTIONS.dwg