
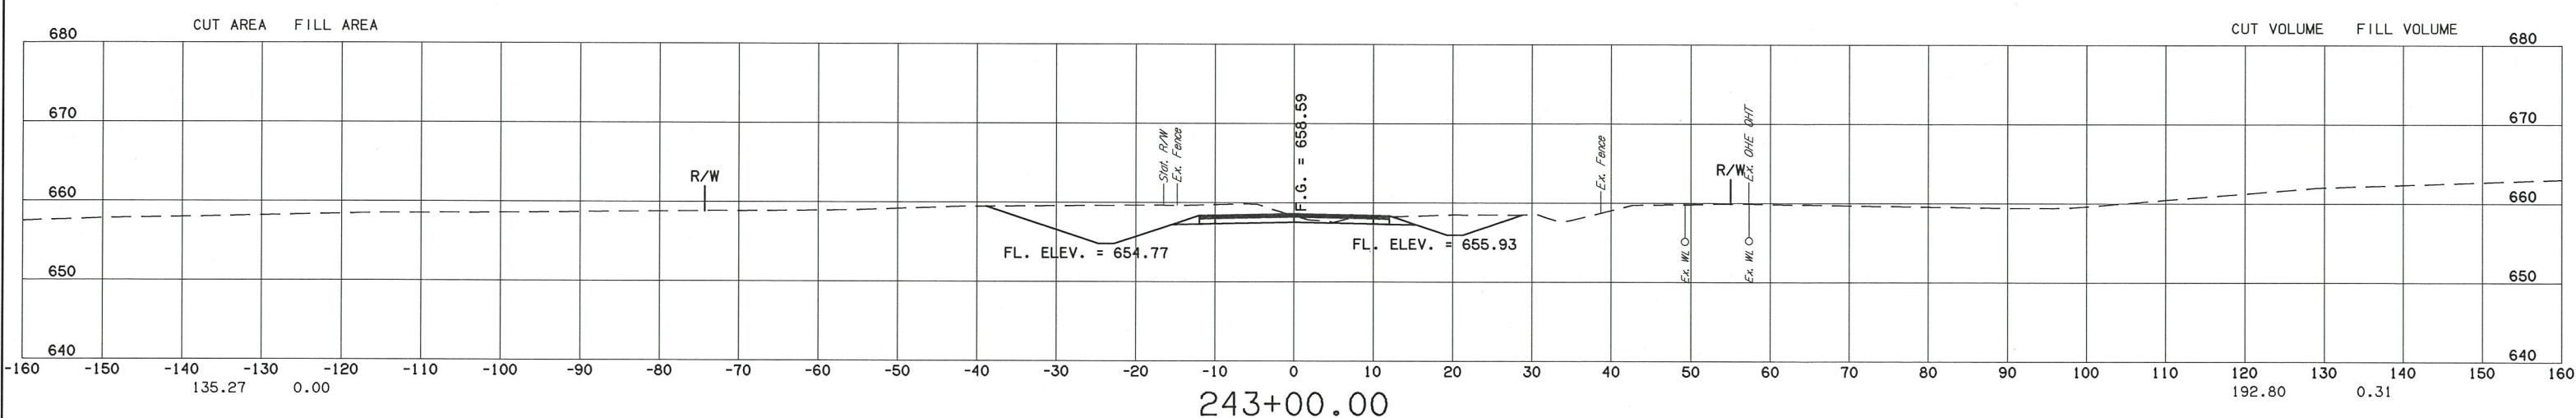
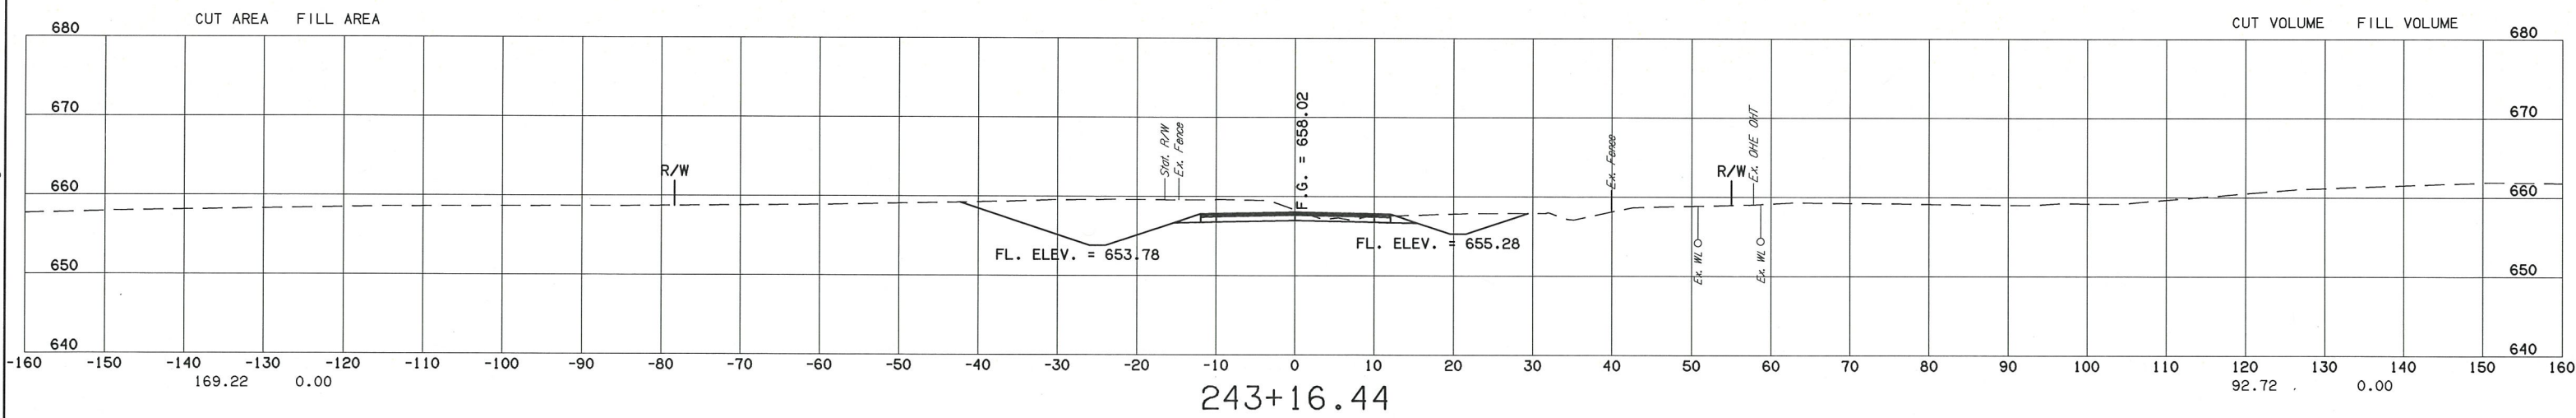


DESCRIPTION	REVISIONS	DATE

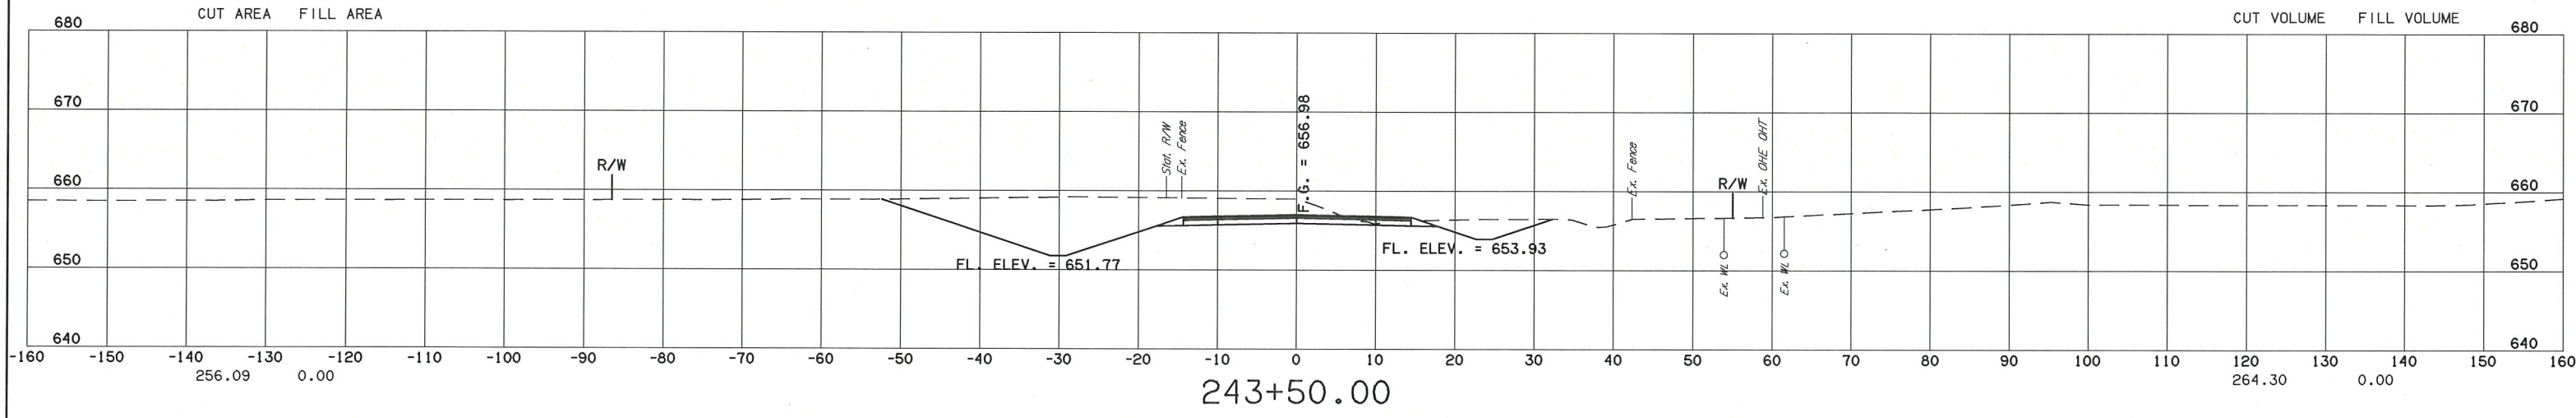

Wednesday, December 02, 2015 2:45:11 PM
 V: I:\13-828E Barrington Hollow Br 22 & LWC-Cherokee 2-CED2E\13D\PLANS\828-SECTIONS.dwg